


FINAL SURVEY PLOTTED TEMPLATE AREAS CHECKED

ORIGINAL SURVEY PLOTTED TEMPLATE AREAS CHECKED

x:\3900a\3944\engineering\documents\Roadway\Cross-Sections\ssht.ABC.DUN.xls.dgn

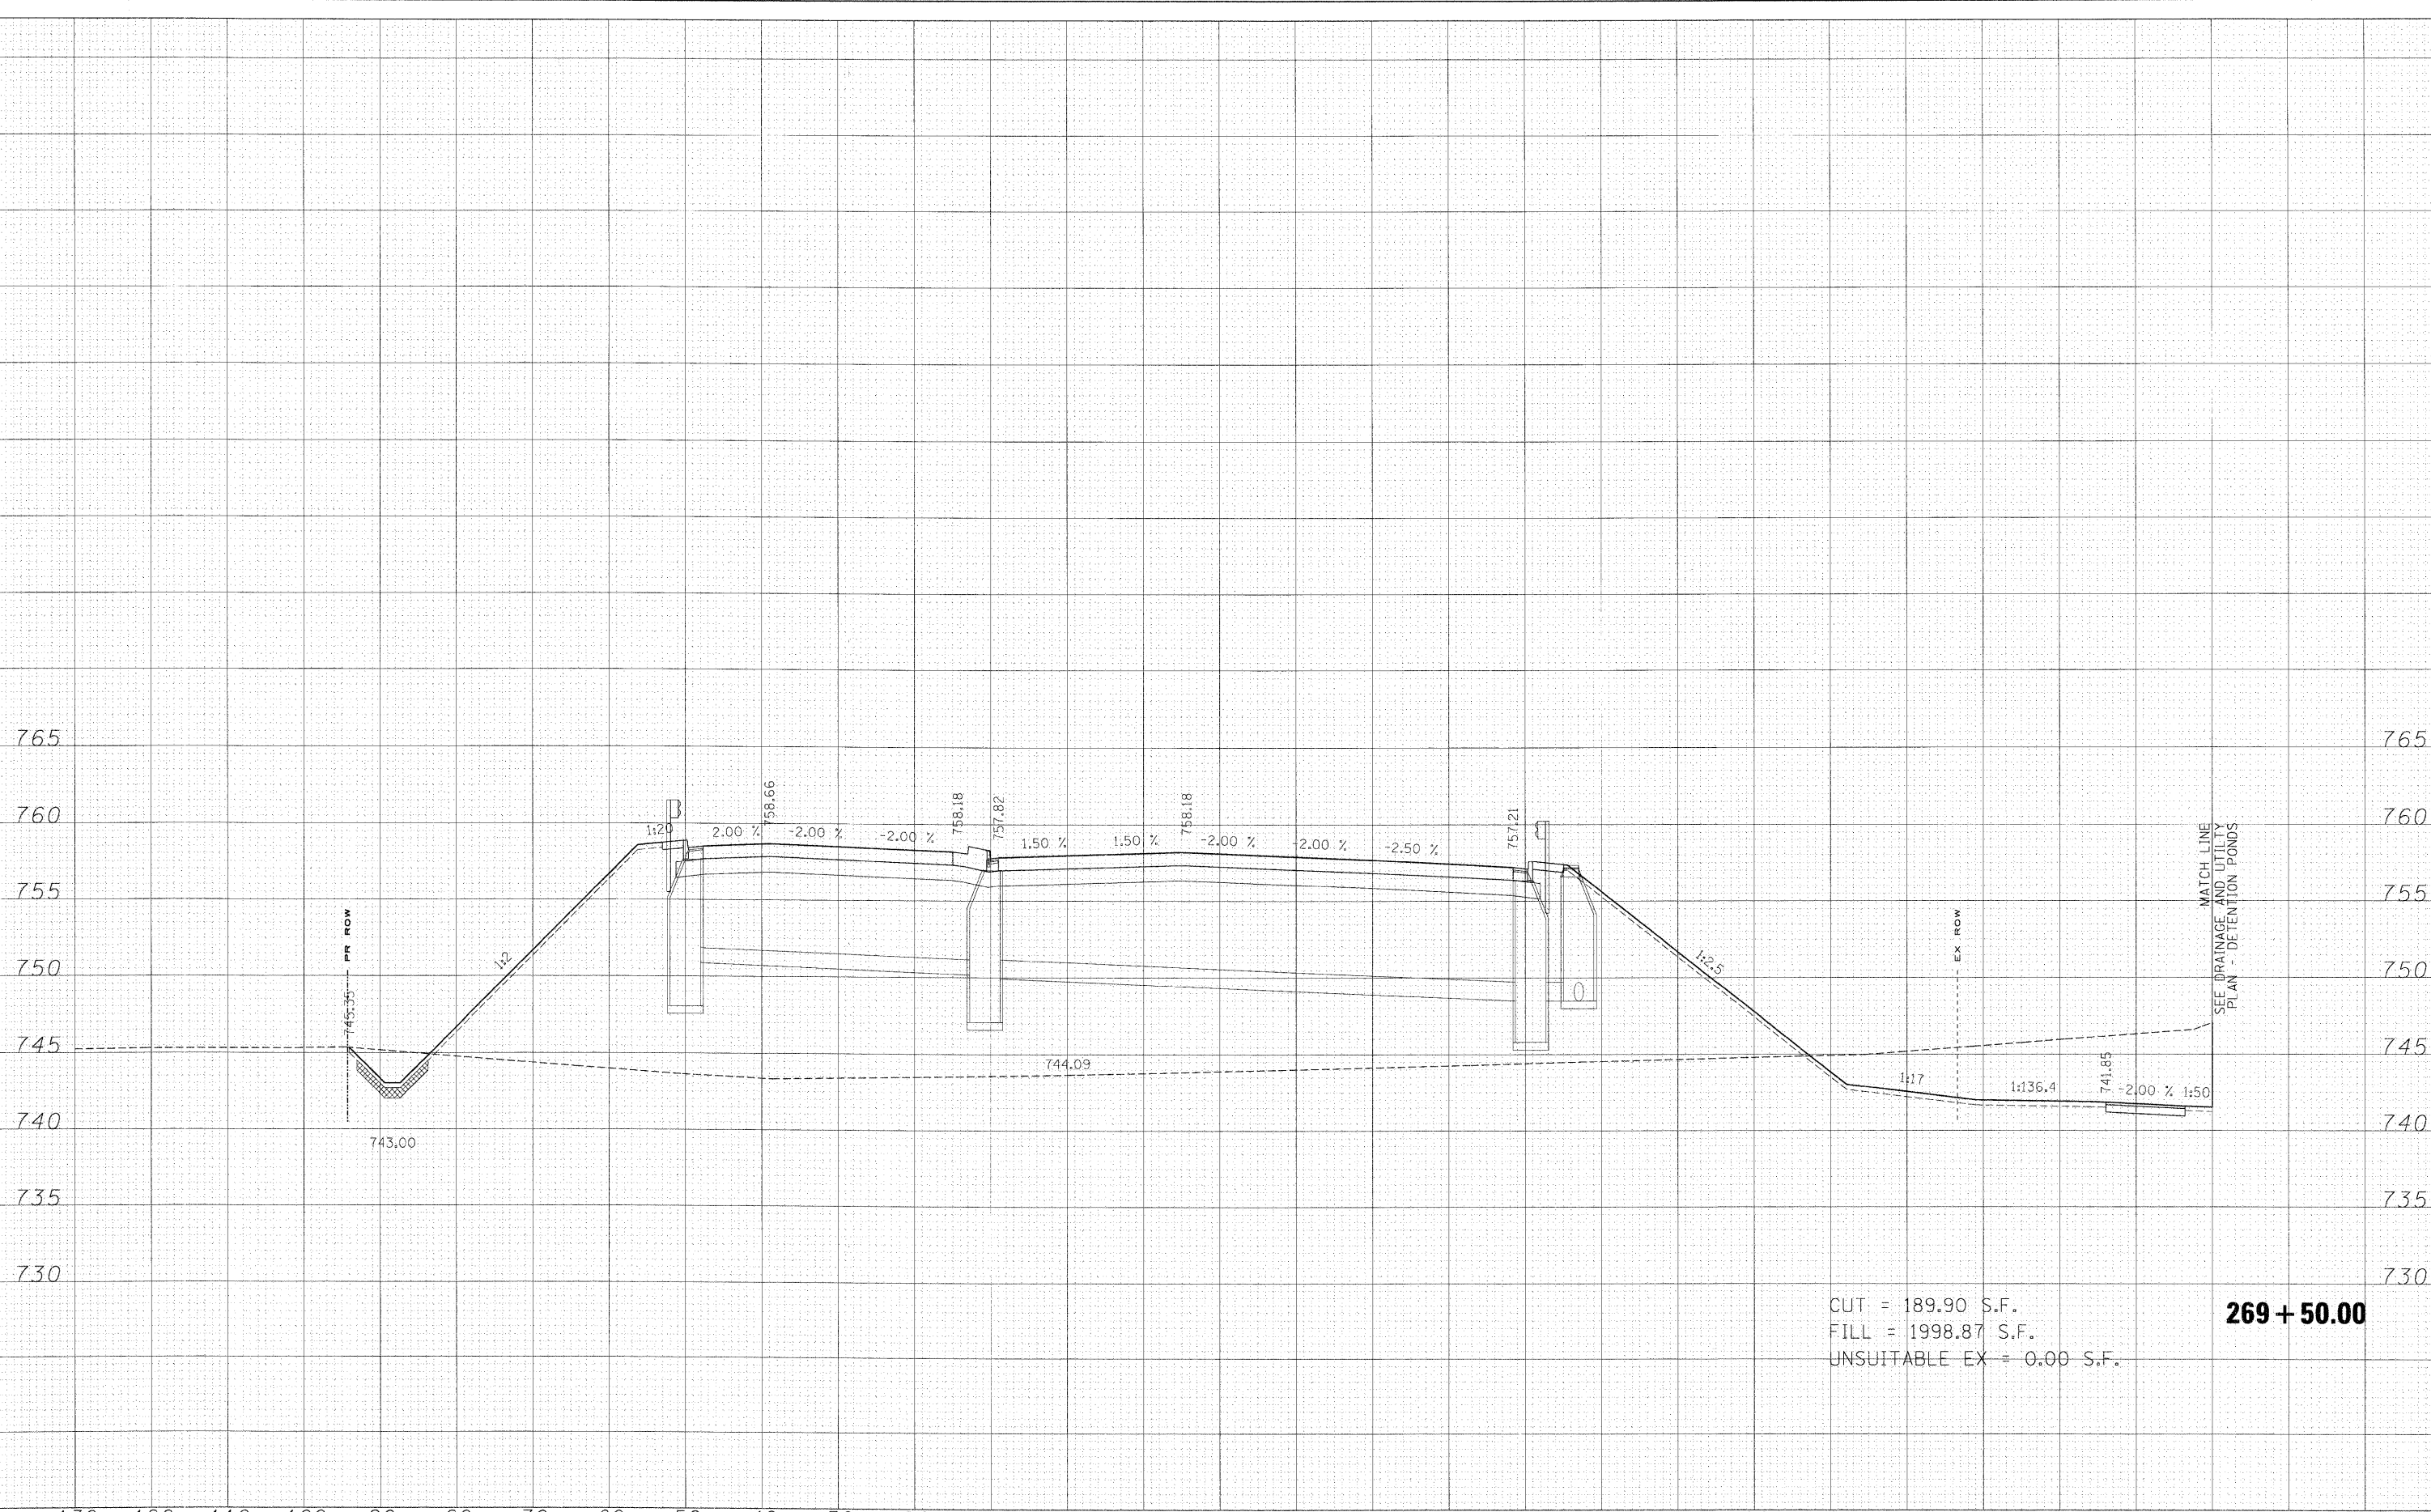

CUT = 189.90 S.F.
 FILL = 1998.87 S.F.
 UNSUITABLE EX = 0.00 S.F.

269 + 50.00

MATCH LINE
 SEE DRAINAGE AND UTILITY
 PLAN - DETENTION PONDS

FILE NAME =	USER NAME = #USER#	DESIGNED - MAC	REVISED -	KANE COUNTY DIVISION OF TRANSPORTATION	DUNHAM ROAD CROSS SECTIONS			F.A. RTE.	SECTION	COUNTY	TOTAL SHEETS	SHEET NO.
#FILES#		DRAWN - MAC	REVISED -		SCALE:	SHEET NO.	OF SHEETS	361	06-00214-15-BR	KANE/DUPAGE	545	411
		CHECKED - JJT	REVISED -		STA. 269+50.00	TO STA. 269+50.00	FED. ROAD DIST. NO.	[ILLINOIS] FED. AID PROJECT				
		DATE - 3/31/09	REVISED -		CONTRACT NO. 63074							