


FINAL SURVEY	SURVEYED
NOTE BOOK	PLOTTED
NO.	TEMPLATE
	AREAS
	CHECKED

ORIGINAL SURVEY	SURVEYED
NOTE BOOK	PLOTTED
NO.	TEMPLATE
	AREAS
	CHECKED

x:\39900s\3944\engineering\documents\Roadway\Cross Sections\wsht.ABC.DUN.xsl.dgn

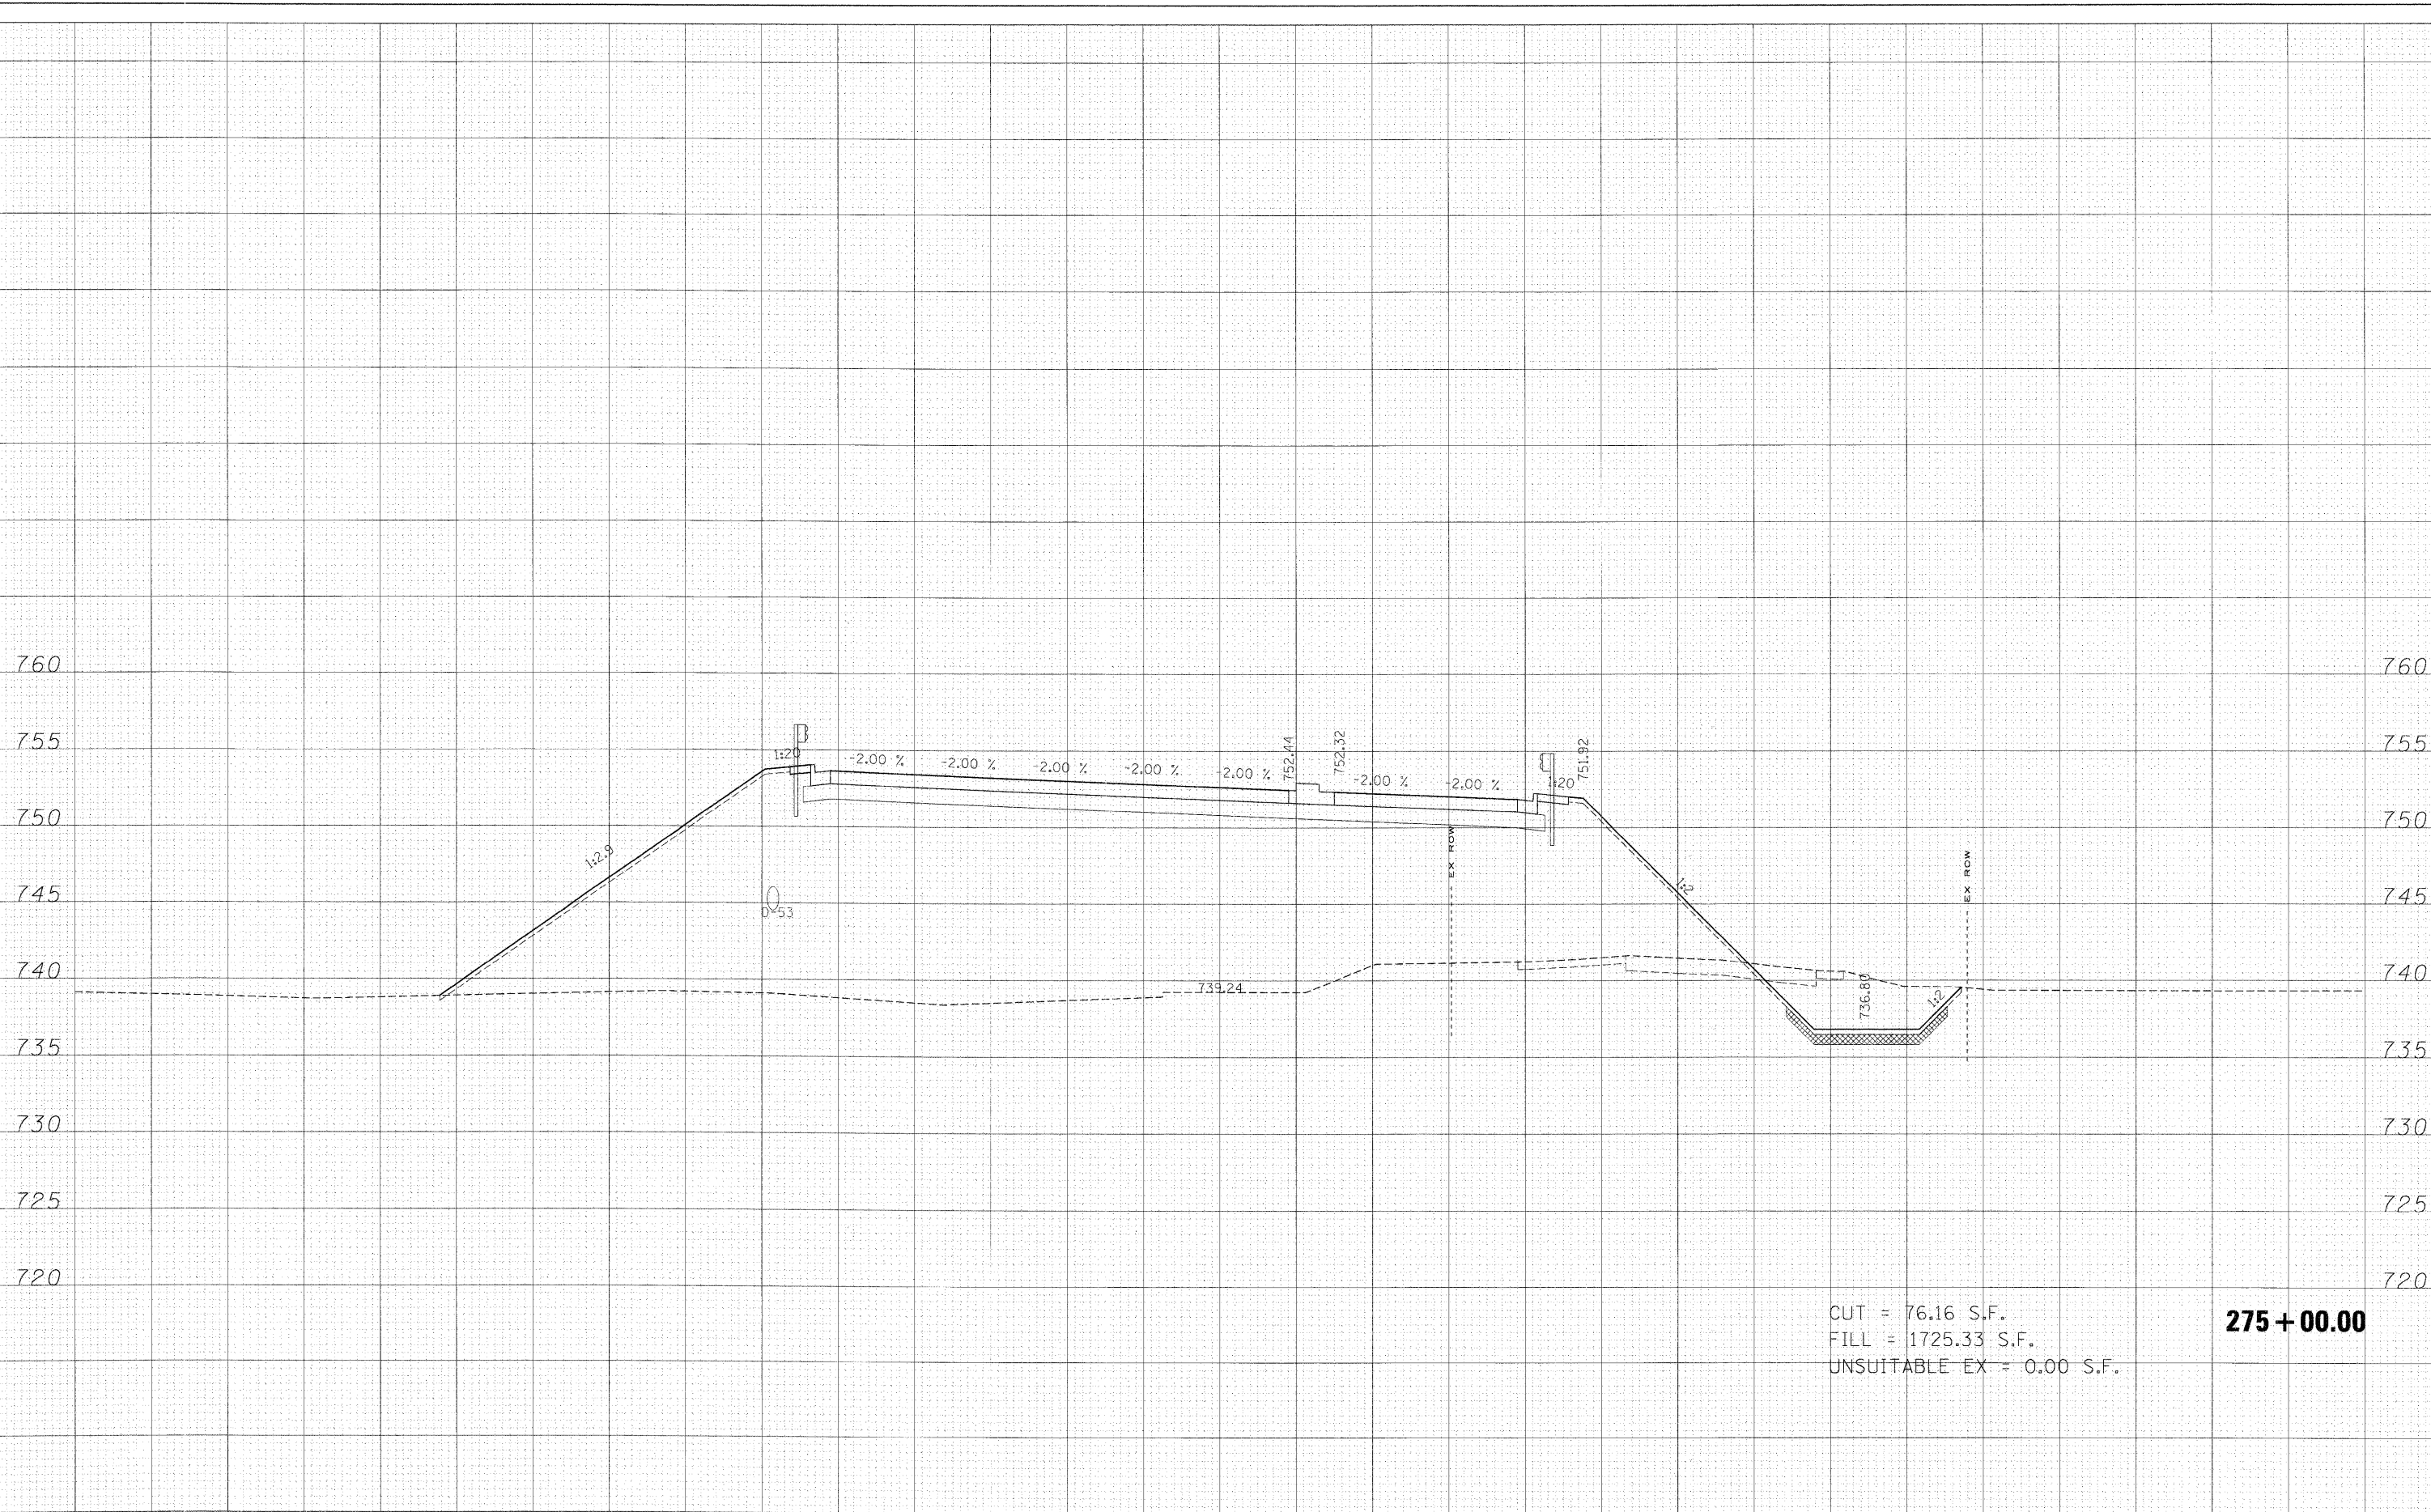

CUT = 76.16 S.F.
 FILL = 1725.33 S.F.
 UNSUITABLE EX = 0.00 S.F.

275 + 00.00

FILE NAME =	USER NAME = #USER#	DESIGNED - MAC	REVISED -	KANE COUNTY DIVISION OF TRANSPORTATION	DUNHAM ROAD CROSS SECTIONS			F.A. RTE.	SECTION	COUNTY	TOTAL SHEETS	SHEET NO.	
#FILES#		DRAWN - MAC	REVISED -		SCALE:	SHEET NO.	OF	SHEETS	361	06-00214-15-BR	KANE/DUPAGE	545	416
	PLOT SCALE = 10.0000' / IN.	CHECKED - JJT	REVISED -		STA. 275+00.00	TO STA. 275+35.86	FED. ROAD DIST. NO.	ILLINOIS	FED. AID PROJECT	CONTRACT NO. 63074			
	PLOT DATE = 3/30/2009	DATE - 3/31/09	REVISED -										