


FINAL SURVEY	SURVEYED
NOTE BOOK	PLOTTED
NO.	TEMPLATE
	AREAS CHECKED
	AREAS CHECKED

ORIGINAL SURVEY	SURVEYED
NOTE BOOK	PLOTTED
NO.	TEMPLATE
	AREAS CHECKED
	AREAS CHECKED

x:\3900a\3944\engineering\documents\Roadway\Cross-Sections\ssht.ABC.DUN.xls.dgn

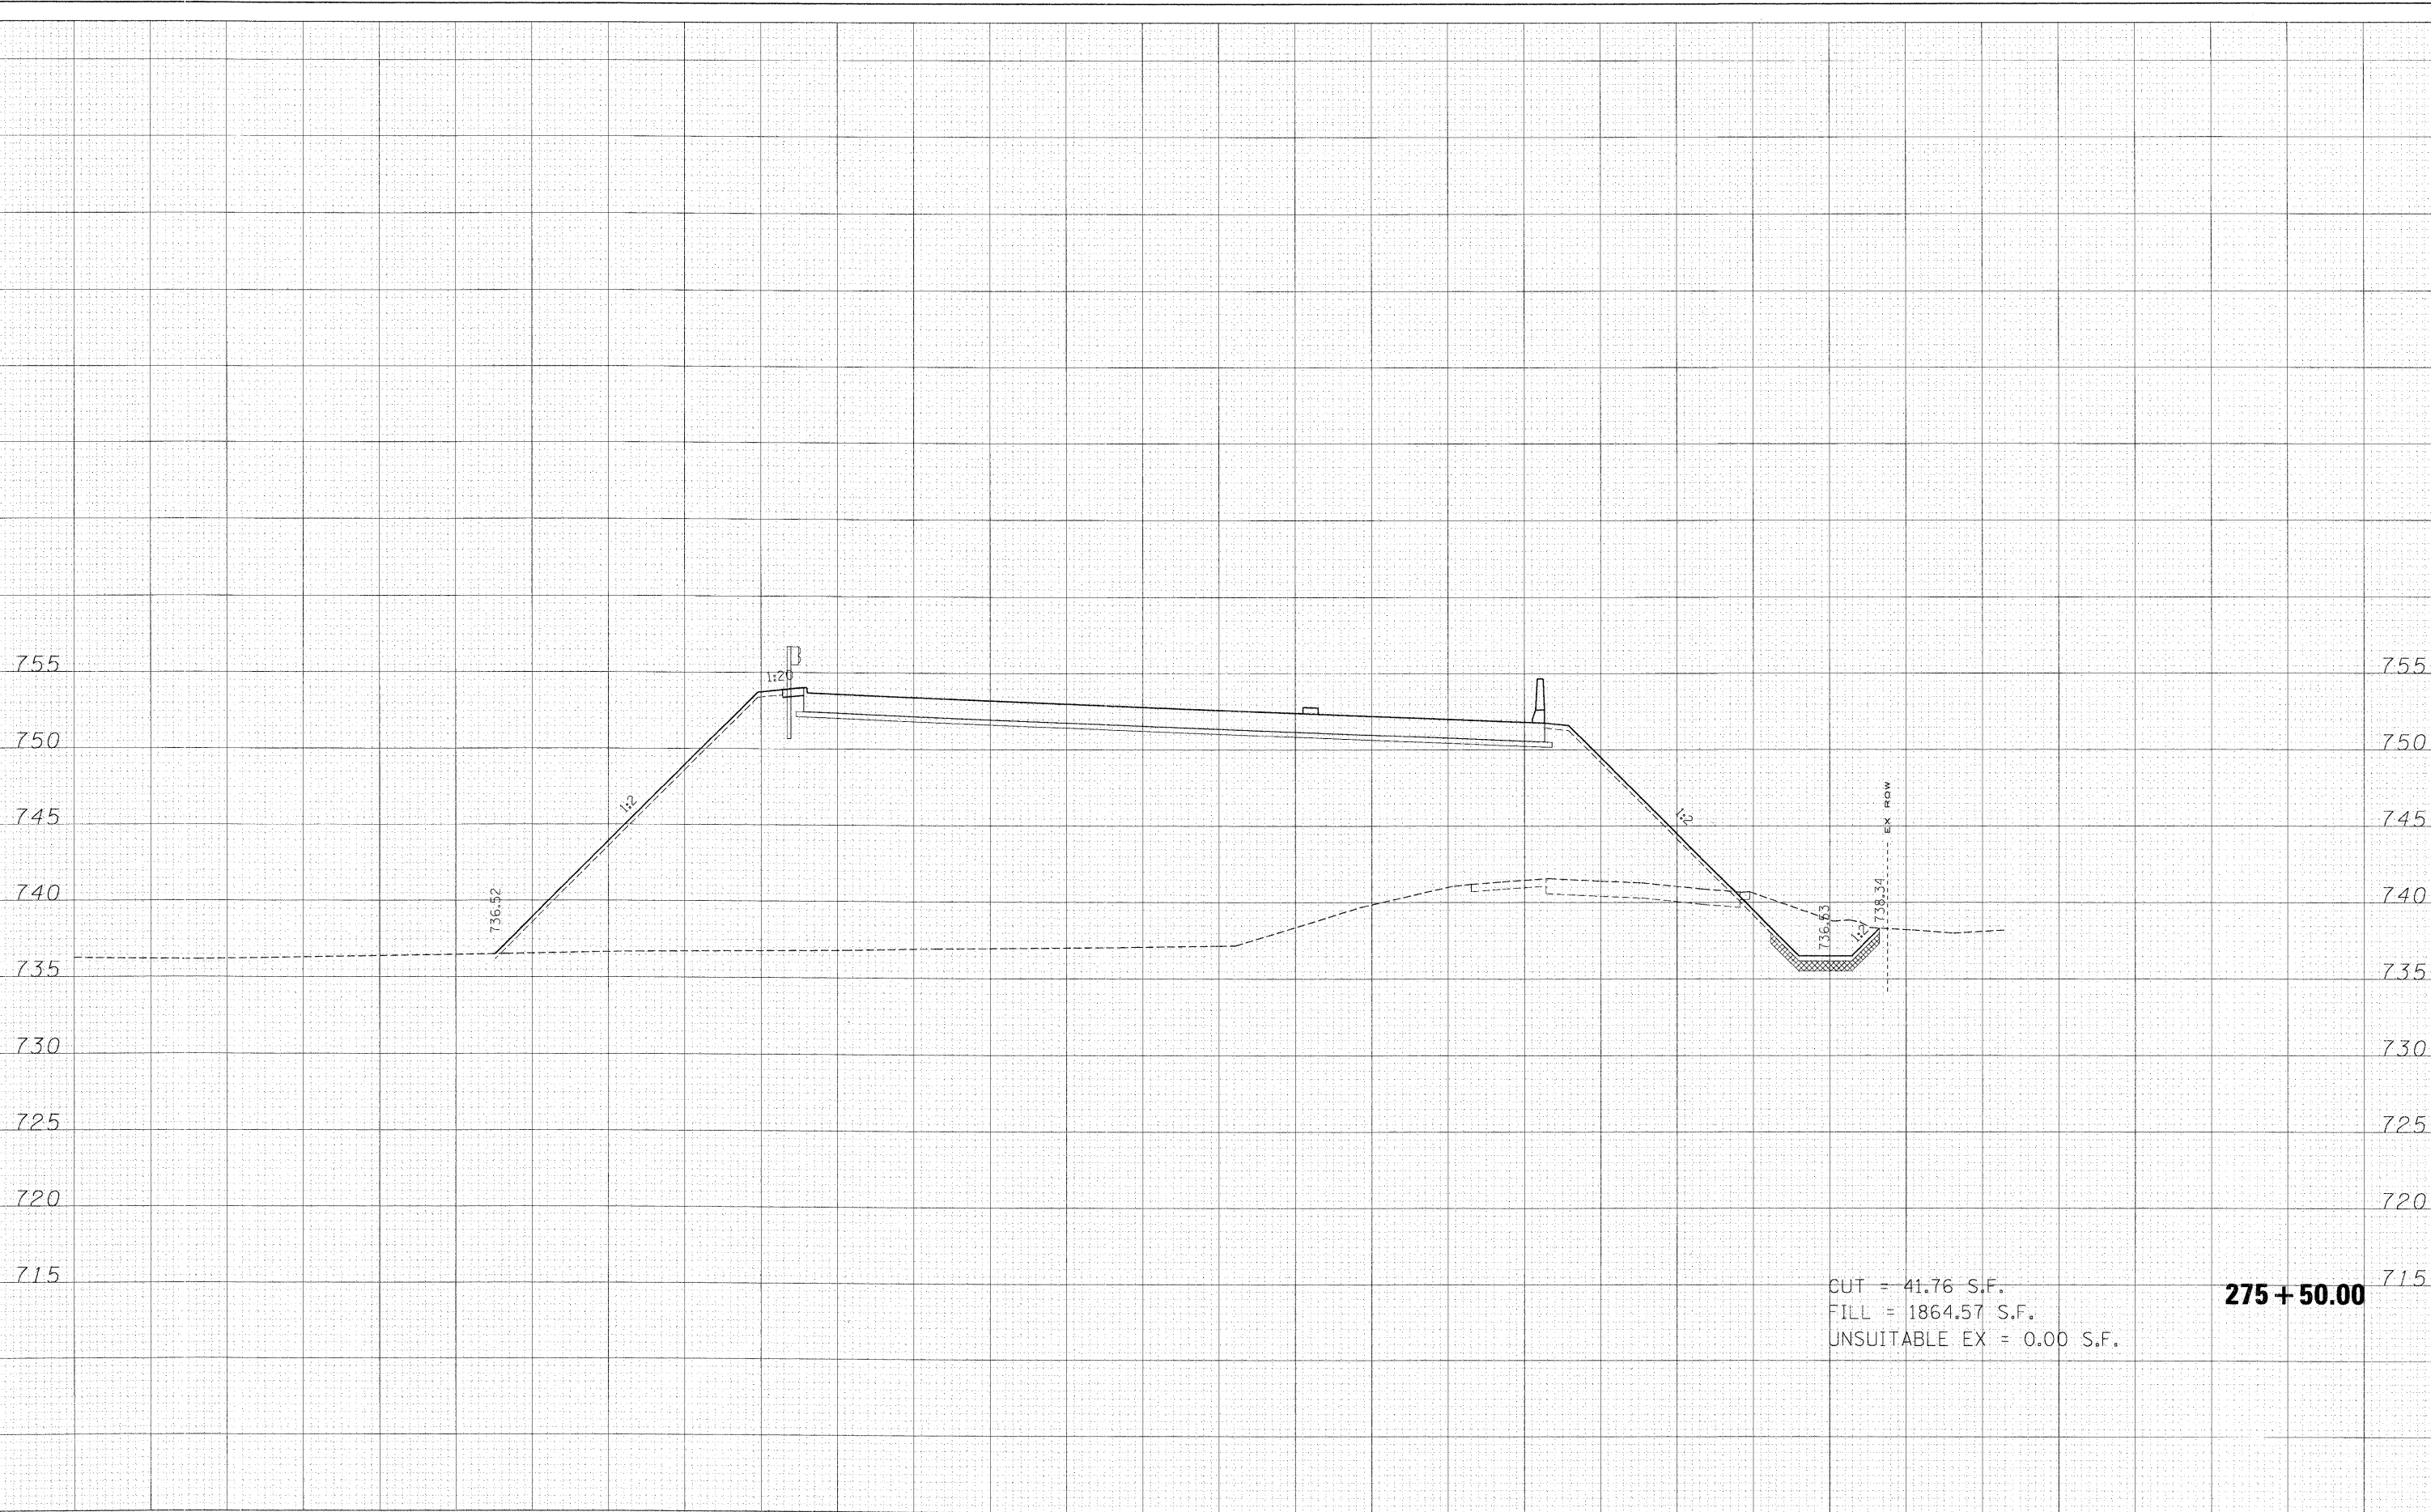

CUT = 41.76 S.F.  
 FILL = 1864.57 S.F.  
 UNSUITABLE EX = 0.00 S.F.

**275 + 50.00**

FILE NAME =	USER NAME = *USER*	DESIGNED - MAC	REVISED -	<b>KANE COUNTY</b> <b>DIVISION OF TRANSPORTATION</b>	<b>DUNHAM ROAD CROSS SECTIONS</b>		F.A. RTE.	SECTION	COUNTY	TOTAL SHEETS	SHEET NO.	
*FILES*	PLOT SCALE = 10.0000' / IN.	DRAWN - MAC	REVISED -		SCALE:	SHEET NO. OF SHEETS	STA. 275+50.00 TO STA. 275+50.00	361	06-00214-15-BR	KANE/DUPAGE	545	417
	PLOT DATE 3/30/2009	CHECKED - JJT	REVISED -								CONTRACT NO. 63074	
		DATE - 3/31/09	REVISED -					FED. ROAD DIST. NO.		ILLINOIS FED. AID PROJECT		