


FINAL SURVEY	SURVEYED
NOTE BOOK	PLOTTED
NO.	TEMPLATE
	AREAS
	CHECKED

ORIGINAL SURVEY	SURVEYED
NOTE BOOK	PLOTTED
NO.	TEMPLATE
	AREAS
	CHECKED

x:\3900\3944\engineering\documents\Roadway\Cross-Sections\sheet\_ARC\_DUN\_x1.dgn

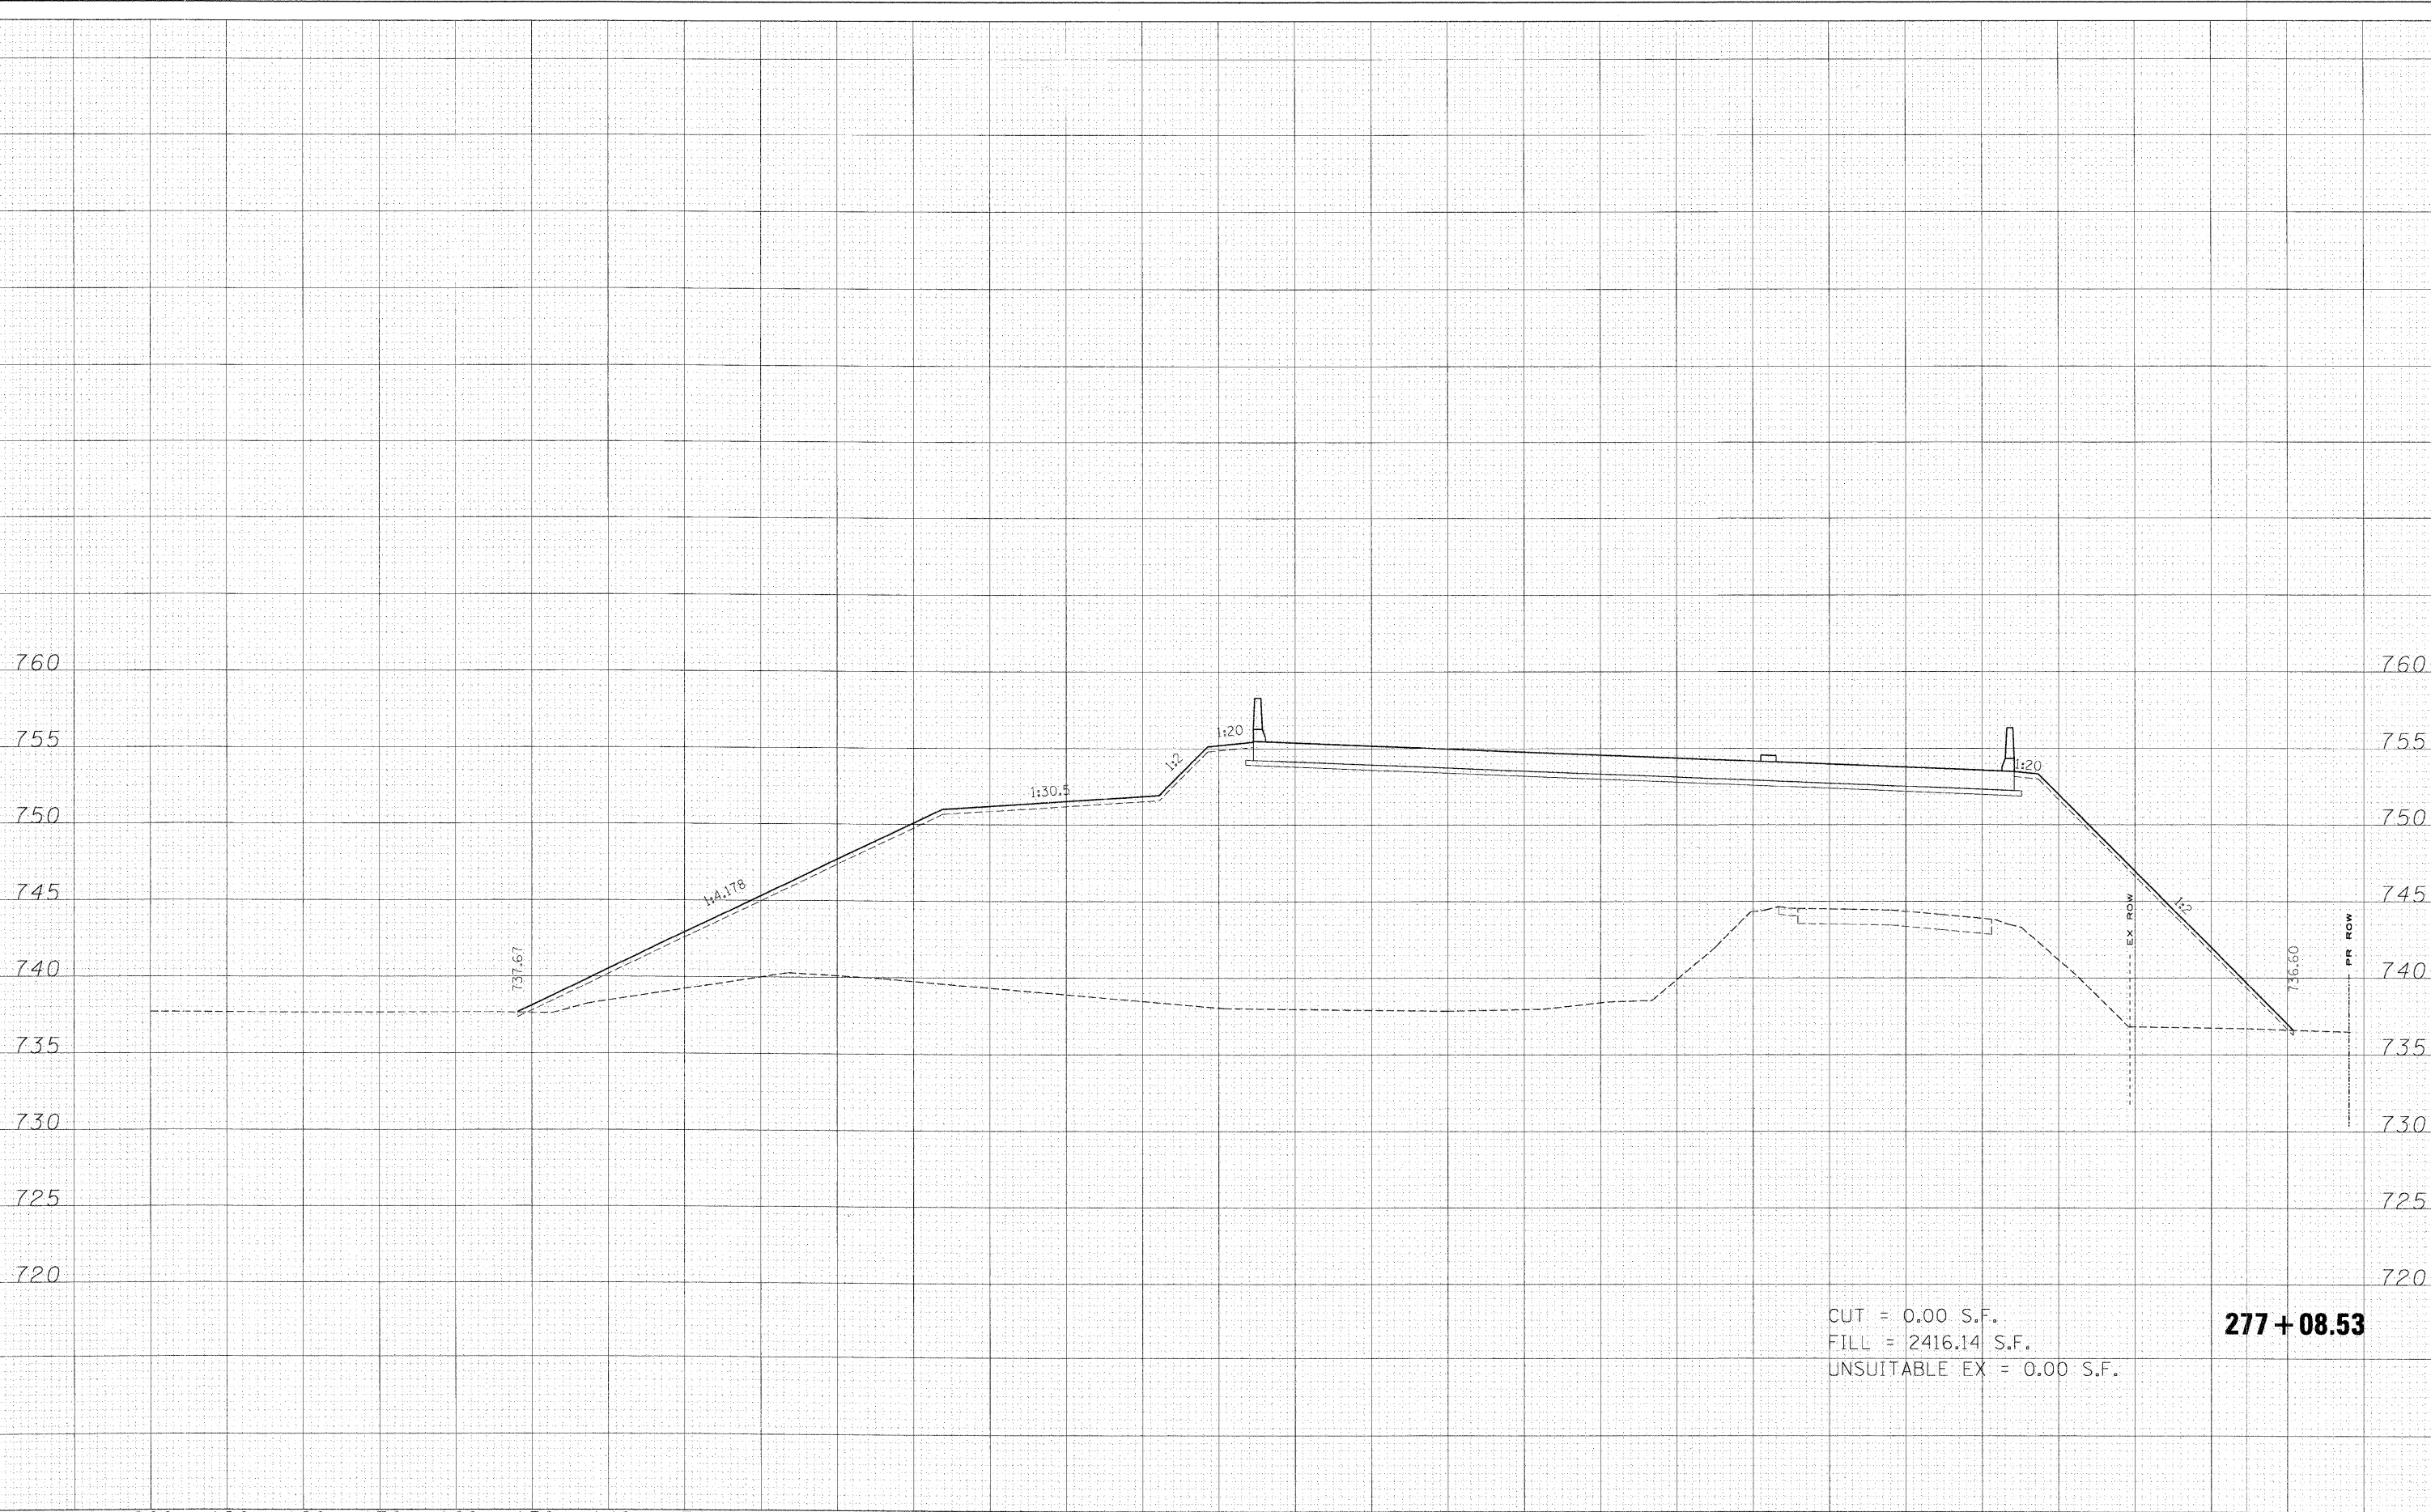

CUT = 0.00 S.F.  
 FILL = 2416.14 S.F.  
 UNSUITABLE EX = 0.00 S.F.

**277 + 08.53**

FILE NAME *	USER NAME = *USER*	DESIGNED - MAC	REVISED -	<b>KANE COUNTY DIVISION OF TRANSPORTATION</b>	<b>DUNHAM ROAD CROSS SECTIONS</b>	F.A. RTE.	SECTION	COUNTY	TOTAL SHEETS	SHEET NO.	
*FILES*		DRAWN - MAC	REVISED -			361	06-00214-15-BR	KANE/DUPAGE	545	419	
PLOT SCALE = 10.0000' / IN.		CHECKED - JJT	REVISED -			CONTRACT NO. 63074					
PLOT DATE 3/30/2009		DATE - 3/31/09	REVISED -			FED. ROAD DIST. NO. ILLINOIS FED. AID PROJECT					
		SCALE:			SHEET NO. OF SHEETS	STA. 277+08.53 TO STA. 277+38.02					