


ORIGINAL SURVEY PLOTTED AREAS CHECKED

ORIGINAL SURVEY PLOTTED AREAS CHECKED

x:\3900s\3944\engineering\documents\roadway\Cross-Sections\ssht.ABC.DUN.xls.dgn

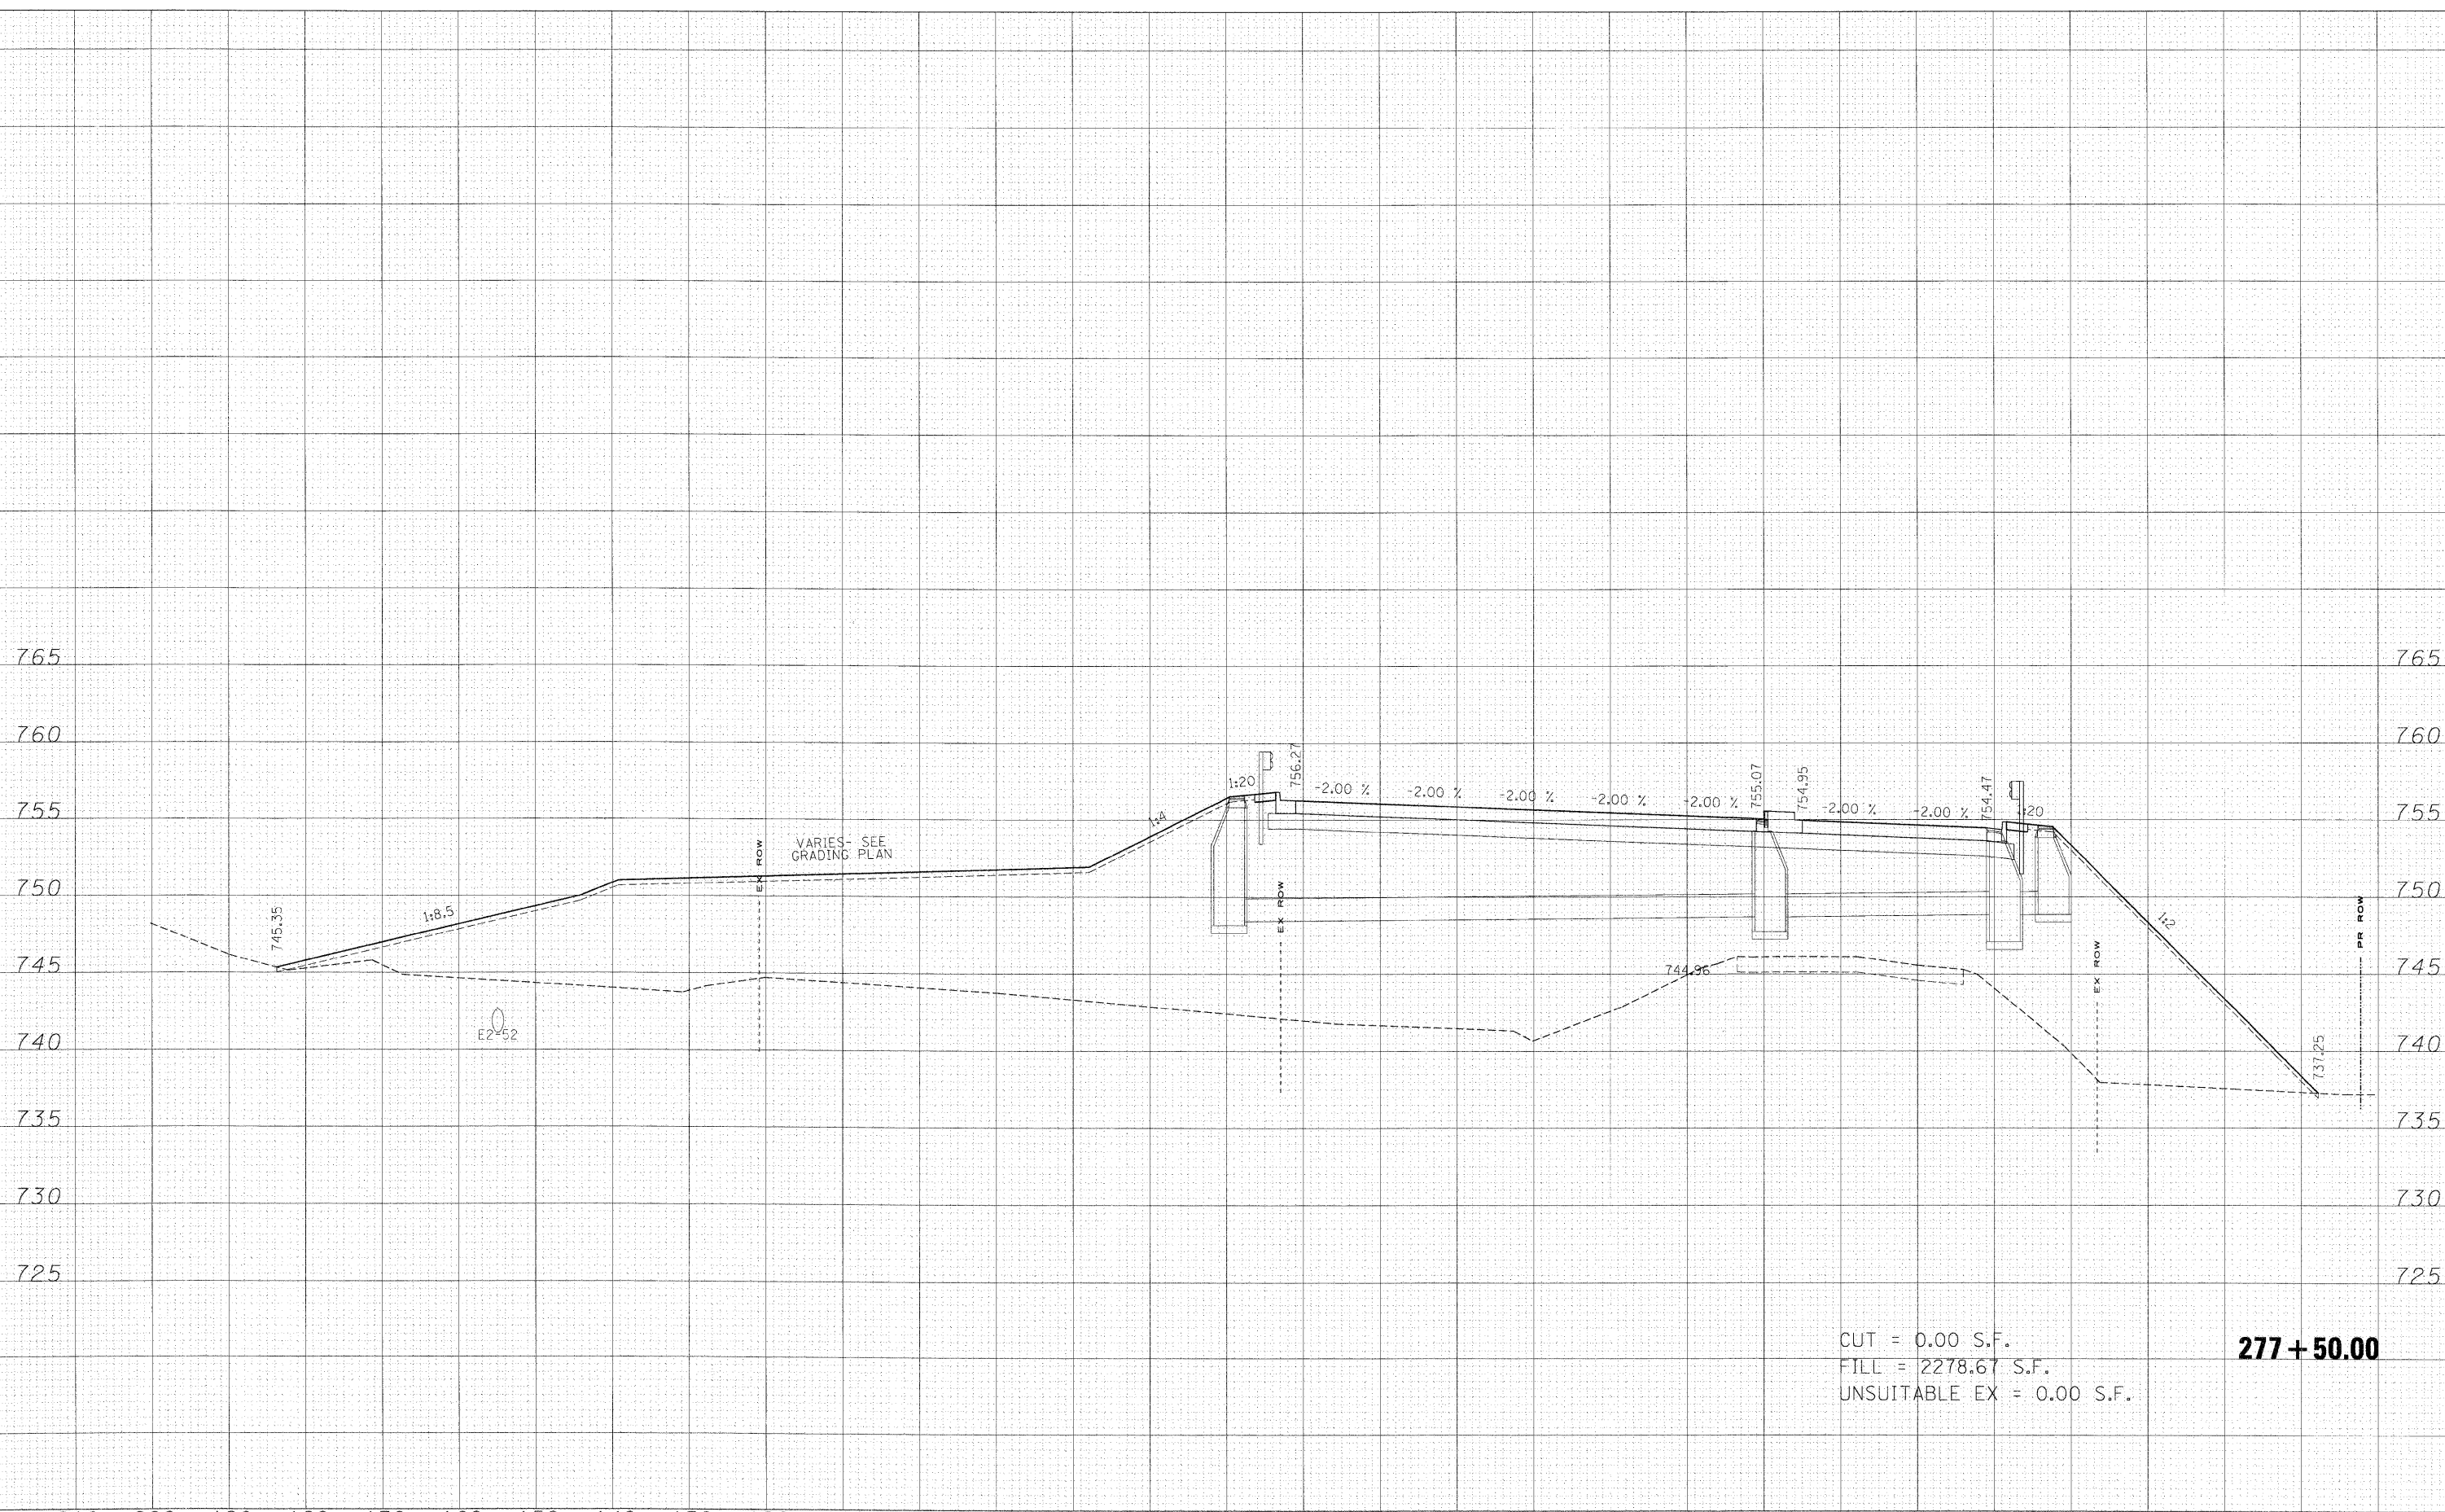

CUT = 0.00 S.F.  
 FILL = 2278.67 S.F.  
 UNSUITABLE EX = 0.00 S.F.

**277 + 50.00**

FILE NAME #	USER NAME = *USER#	DESIGNED - MAC	REVISED -	<b>KANE COUNTY          DIVISION OF TRANSPORTATION</b>	<b>DUNHAM ROAD CROSS SECTIONS</b>		F.A. RTE.	SECTION	COUNTY	TOTAL SHEETS	SHEET NO.
#FILES#		DRAWN - MAC	REVISED -		361	06-00214-15-BR	KANE/DUPAGE	545	420		
	PLOT SCALE = 10,0000' / IN.	CHECKED - JJT	REVISED -		SCALE: SHEET NO. OF SHEETS STA. 277+50.00 TO STA. 277+50.00		CONTRACT NO. 63074		FED. ROAD DIST. NO.	ILLINOIS FED. AID PROJECT	
	PLOT DATE = 3/30/2009	DATE - 3/31/09	REVISED -								