


ORIGINAL SURVEY SURVEYED PLOTTED AREAS CHECKED
 SURVEY SURVEYED PLOTTED AREAS CHECKED
 NOTE BOOK NO.
 NOTE BOOK NO.
 FILE NAME #
 #FILES#

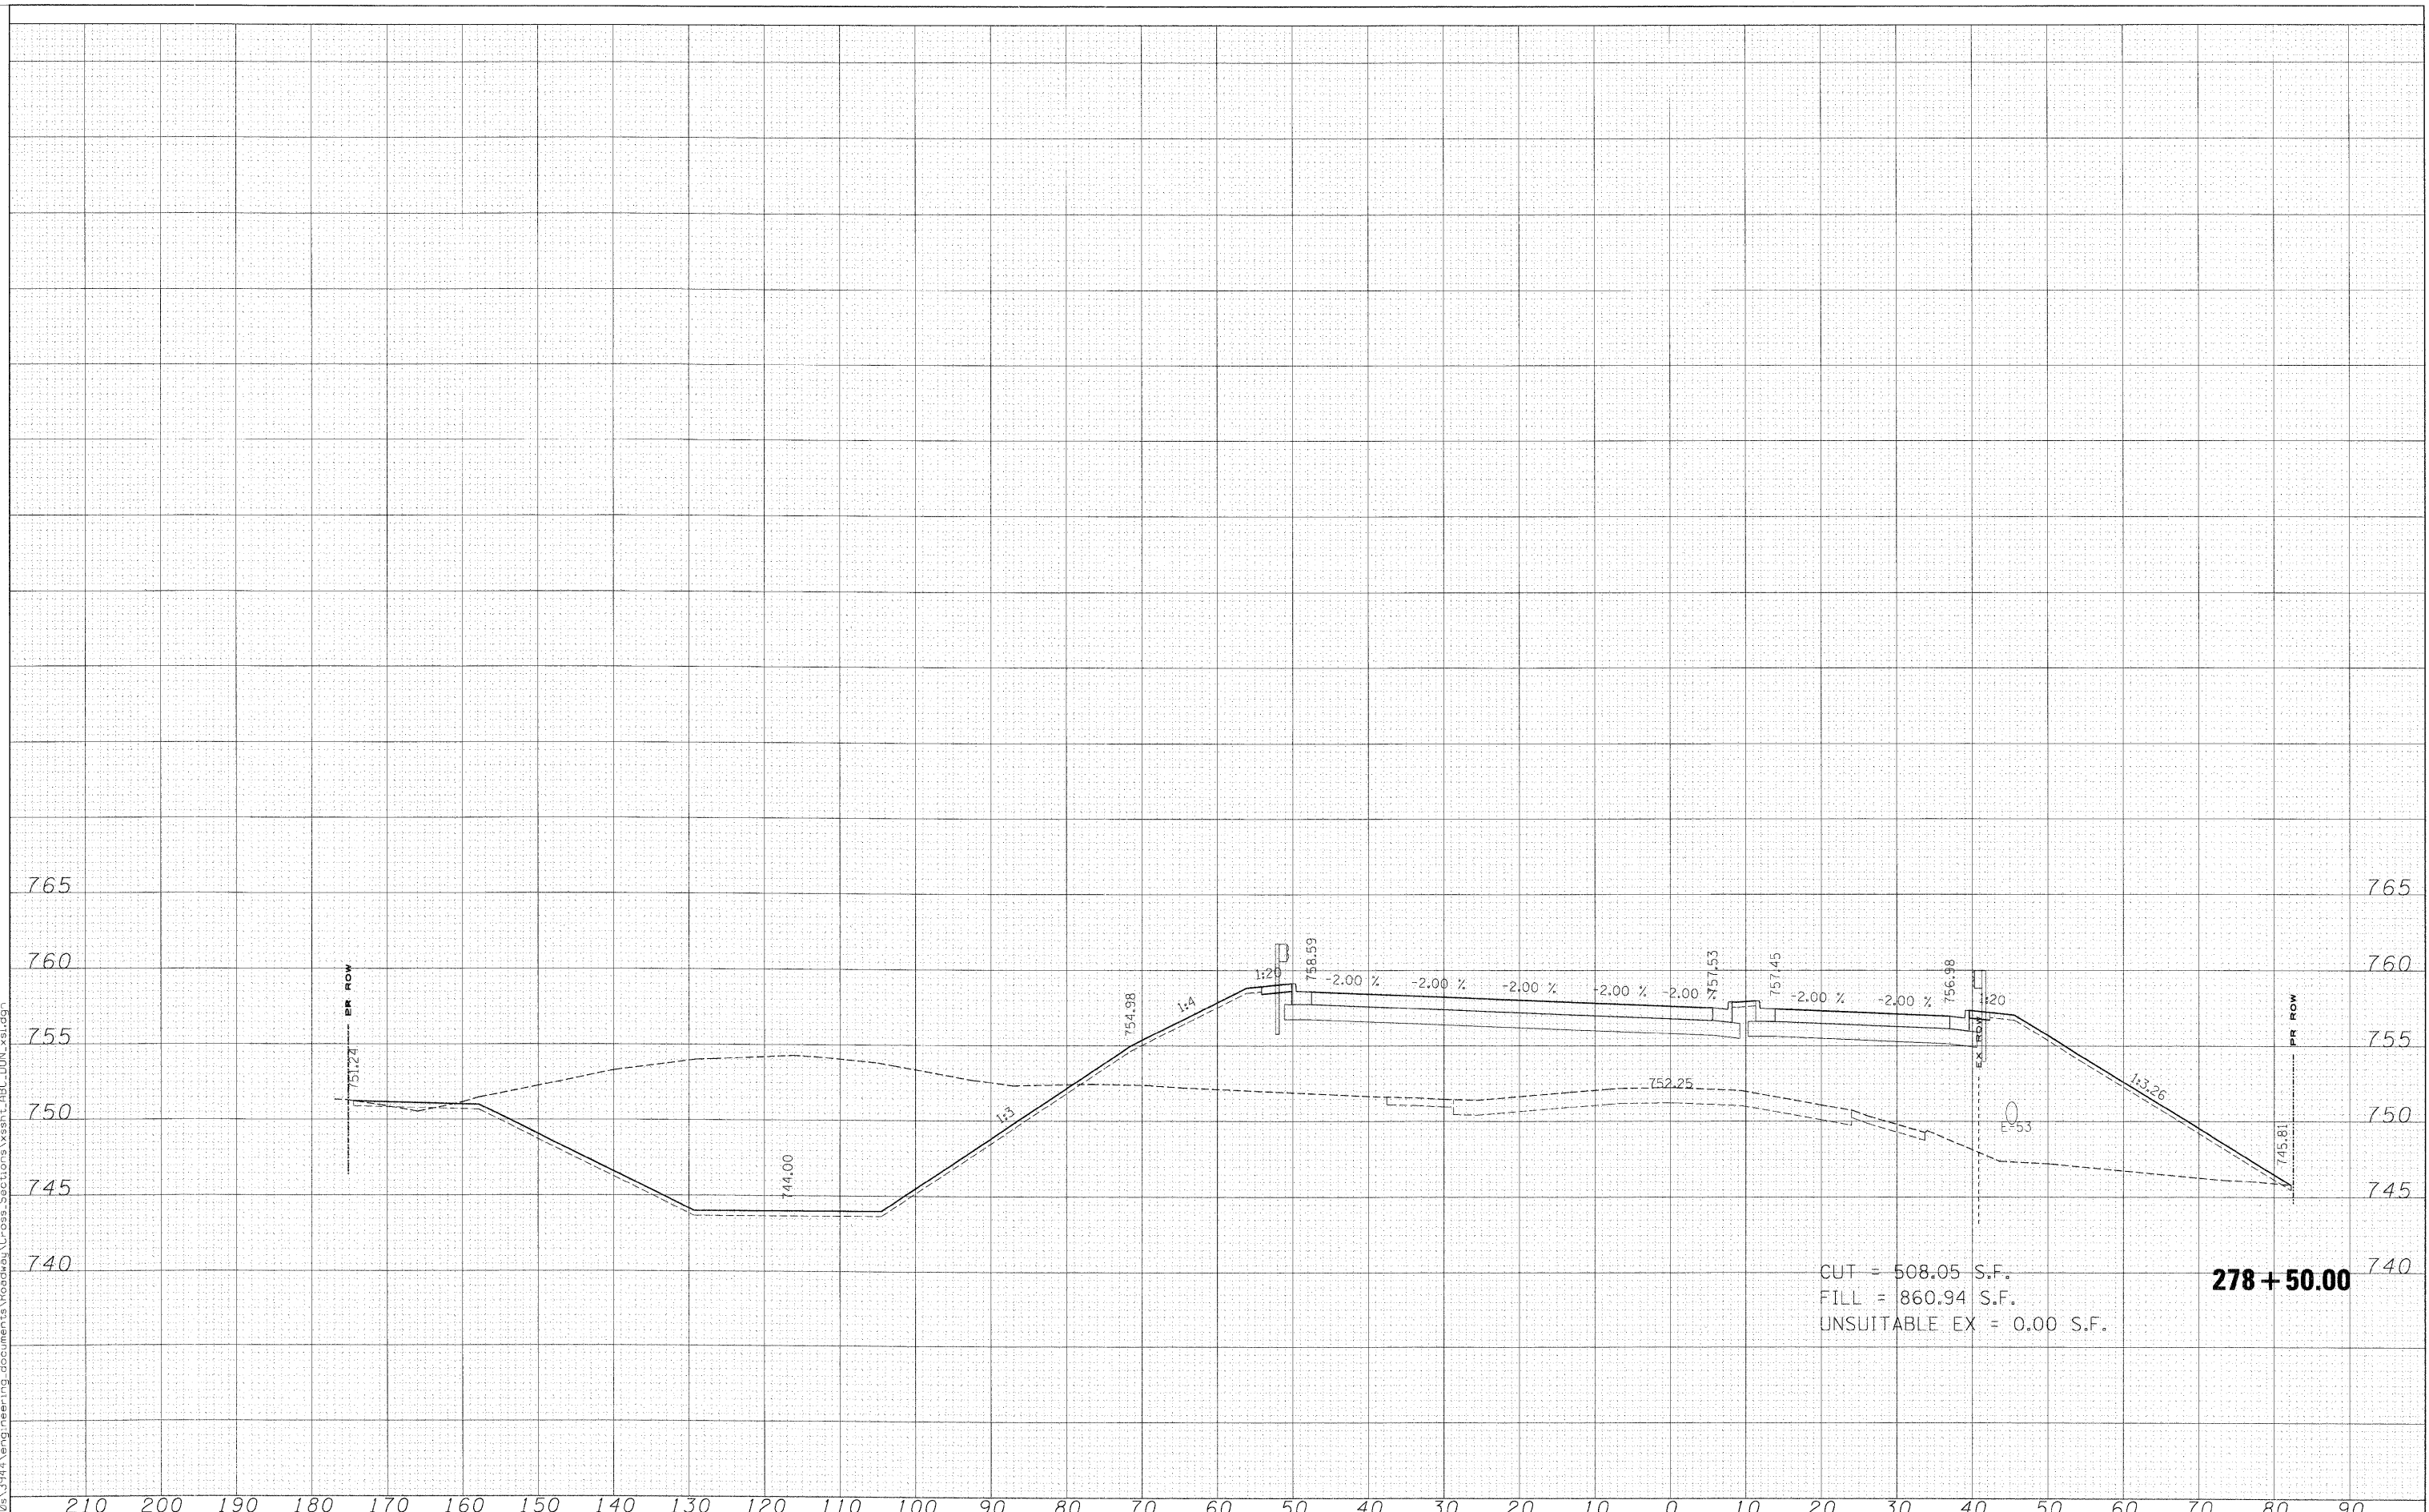

FILE NAME #	USER NAME = #USER#	DESIGNED - MAC	REVISED -	KANE COUNTY DIVISION OF TRANSPORTATION	DUNHAM ROAD CROSS SECTIONS	SCALE: SHEET NO. OF SHEETS STA. 278+50.00 TO STA. 278+50.00	F.A. RTE.	SECTION	COUNTY	TOTAL SHEETS	SHEET NO.
#FILES#		DRAWN - MAC	REVISED -				361	06-00214-15-BR	KANE/DUPAGE	545	422
		CHECKED - JJT	REVISED -				CONTRACT NO. 63074				
		DATE - 3/31/09	REVISED -				FED. ROAD DIST. NO. ILLINOIS FED. AID PROJECT				