


FINAL SURVEY	SURVEYED
NOTE BOOK	PLOTTED
AREAS CHECKED	TEMPLATE
NO.	AREAS CHECKED

ORIGINAL SURVEY	SURVEYED
NOTE BOOK	PLOTTED
AREAS CHECKED	TEMPLATE
NO.	AREAS CHECKED

x:\39\005\3944\engineering\log_documents\Roadway\Cross Sections\ssht-ABC-DUN-ssl.dgn

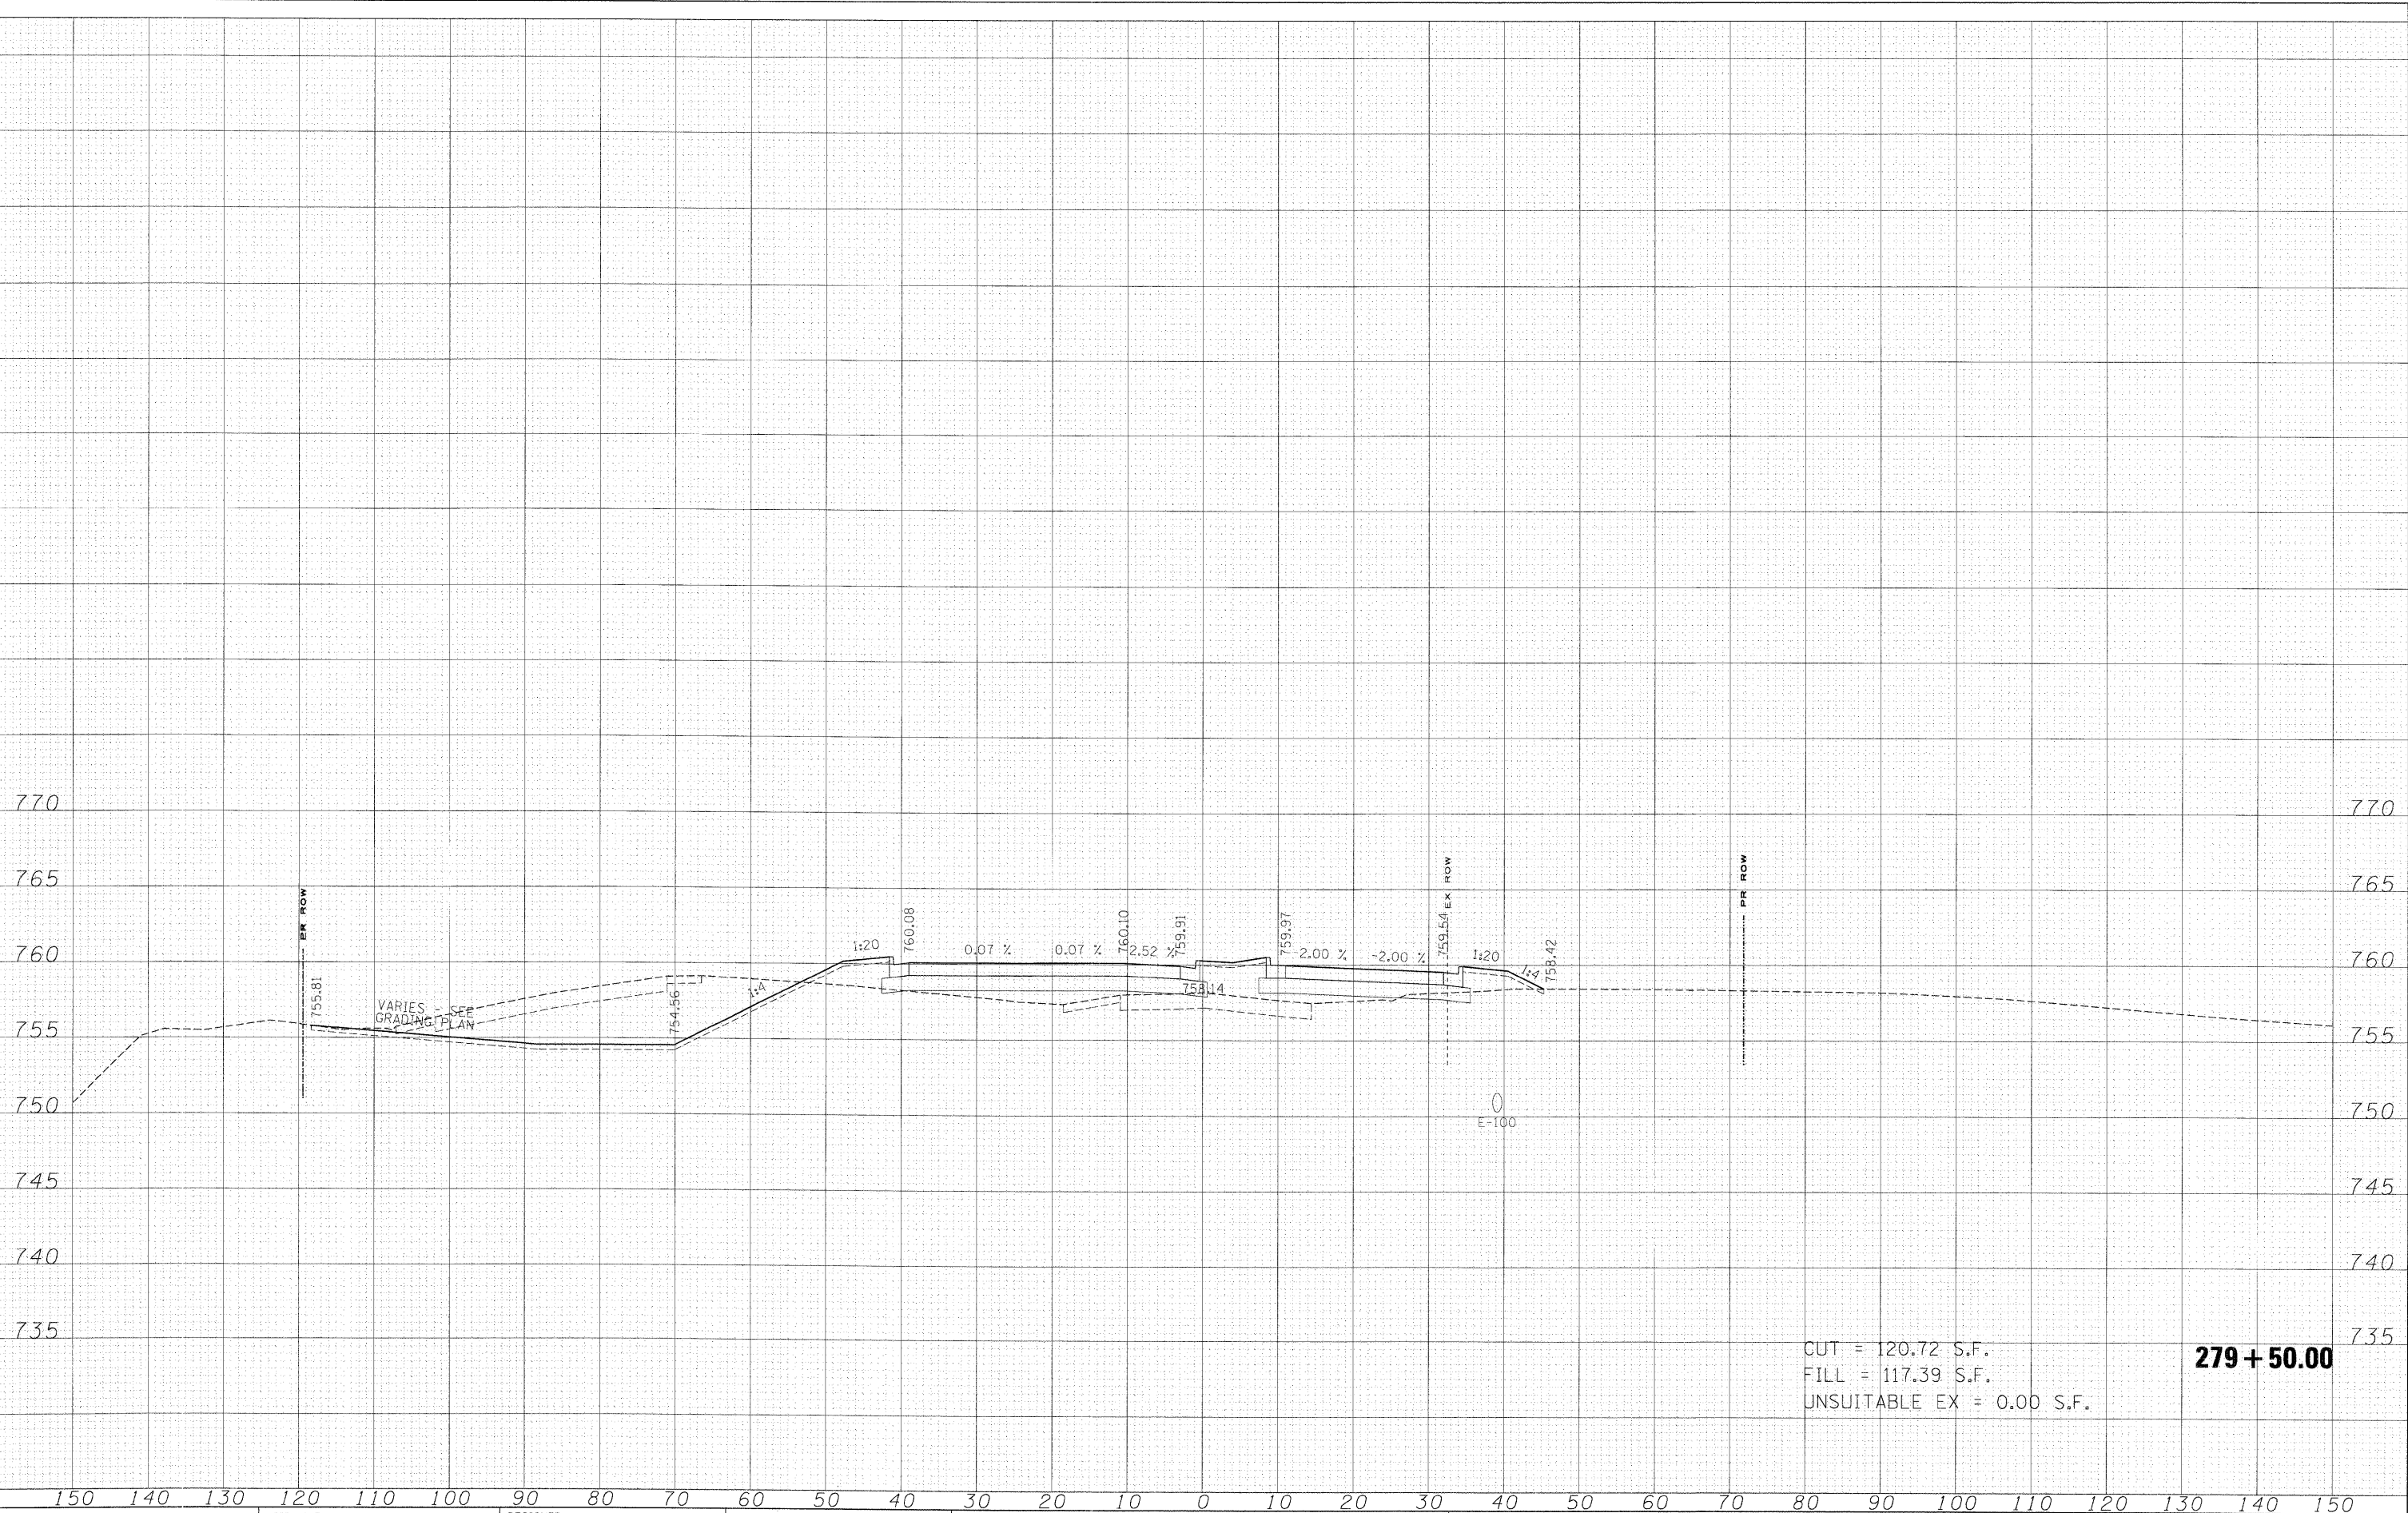

CUT = 120.72 S.F.
 FILL = 117.39 S.F.
 UNSUITABLE EX = 0.00 S.F.

279 + 50.00

FILE NAME =
 \$FILES*

USER NAME = #USER*	DESIGNED - MAC	REVISED -
	DRAWN - MAC	REVISED -
PLOT SCALE = 10.0000' / IN.	CHECKED - JJT	REVISED -
PLOT DATE = 3/30/2009	DATE - 3/31/09	REVISED -

**KANE COUNTY
 DIVISION OF TRANSPORTATION**

DUNHAM ROAD CROSS SECTIONS

SCALE: SHEET NO. OF SHEETS STA. 279+50.00 TO STA. 279+50.00

F.A. RTE.	SECTION	COUNTY	TOTAL SHEETS	SHEET NO.
361	06-00214-15-BR	KANE/DUPAGE	545	424
FED. ROAD DIST. NO.			ILLINOIS FED. AID PROJECT	

CONTRACT NO. 63074