


FINAL SURVEY  
 SURVEYED  
 PLOTTED  
 NOTE BOOK  
 AREAS  
 AREAS CHECKED

ORIGINAL SURVEY  
 SURVEYED  
 PLOTTED  
 NOTE BOOK  
 AREAS  
 AREAS CHECKED

x:\39906\3944\engineering\documents\Roadway\Cross Sections\ssht.abc.dun.xls.dgn

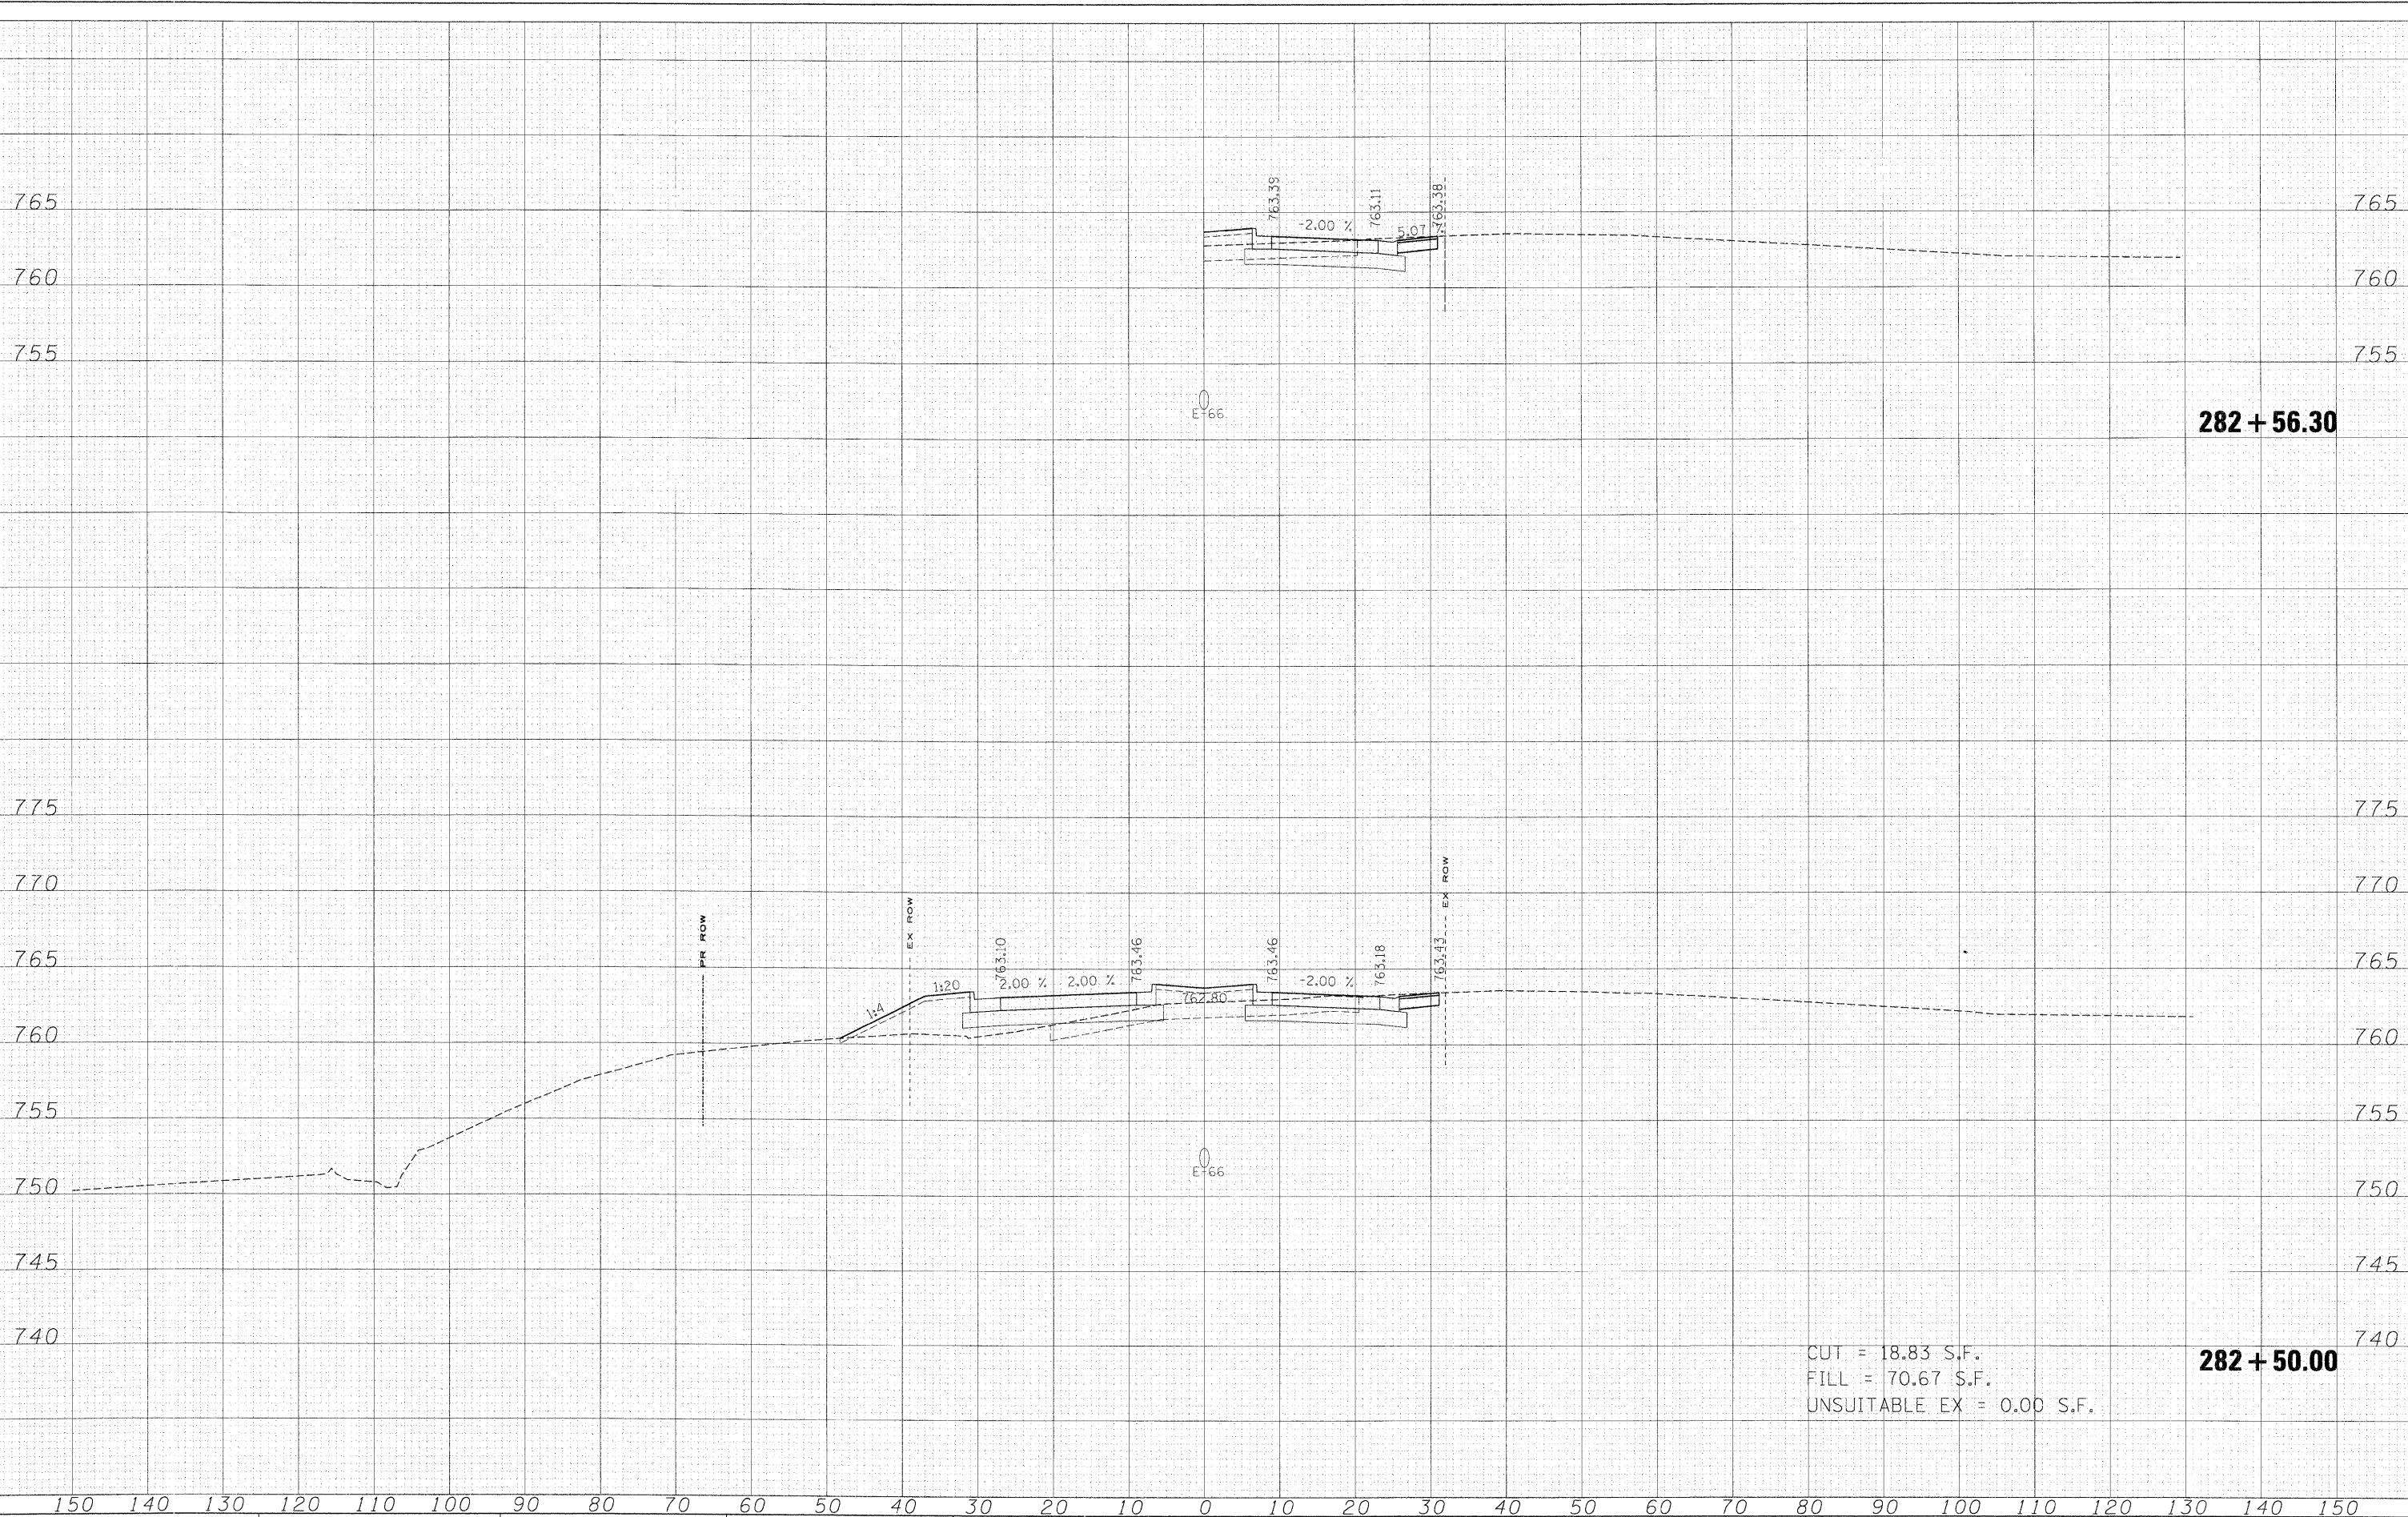

CUT = 18.83 S.F.  
 FILL = 70.67 S.F.  
 UNSUITABLE EX = 0.00 S.F.

FILE NAME = \*FILES\*

USER NAME = *USER*	DESIGNED - MAC	REVISED -
DRAWN - MAC	REVISED -	
CHECKED - JJT	REVISED -	
DATE - 3/31/09	REVISED -	

**KANE COUNTY  
 DIVISION OF TRANSPORTATION**

**DUNHAM ROAD CROSS SECTIONS**

SCALE: SHEET NO. OF SHEETS STA. 282+50.00 TO STA. 282+56.30

F.A. RTE.	SECTION	COUNTY	TOTAL SHEETS	SHEET NO.
361	06-00214-15-BR	KANE/DUPAGE	545	430
CONTRACT NO. 63074				

FED. ROAD DIST. NO. ILLINOIS FED. AID PROJECT