


DATE: _____
 SURVEYED _____
 CHECKED _____
 DRAWN _____
 NOTE BOOK NO. _____
 AREAS CHECKED _____

DATE: _____
 SURVEYED _____
 CHECKED _____
 DRAWN _____
 NOTE BOOK NO. _____
 AREAS CHECKED _____

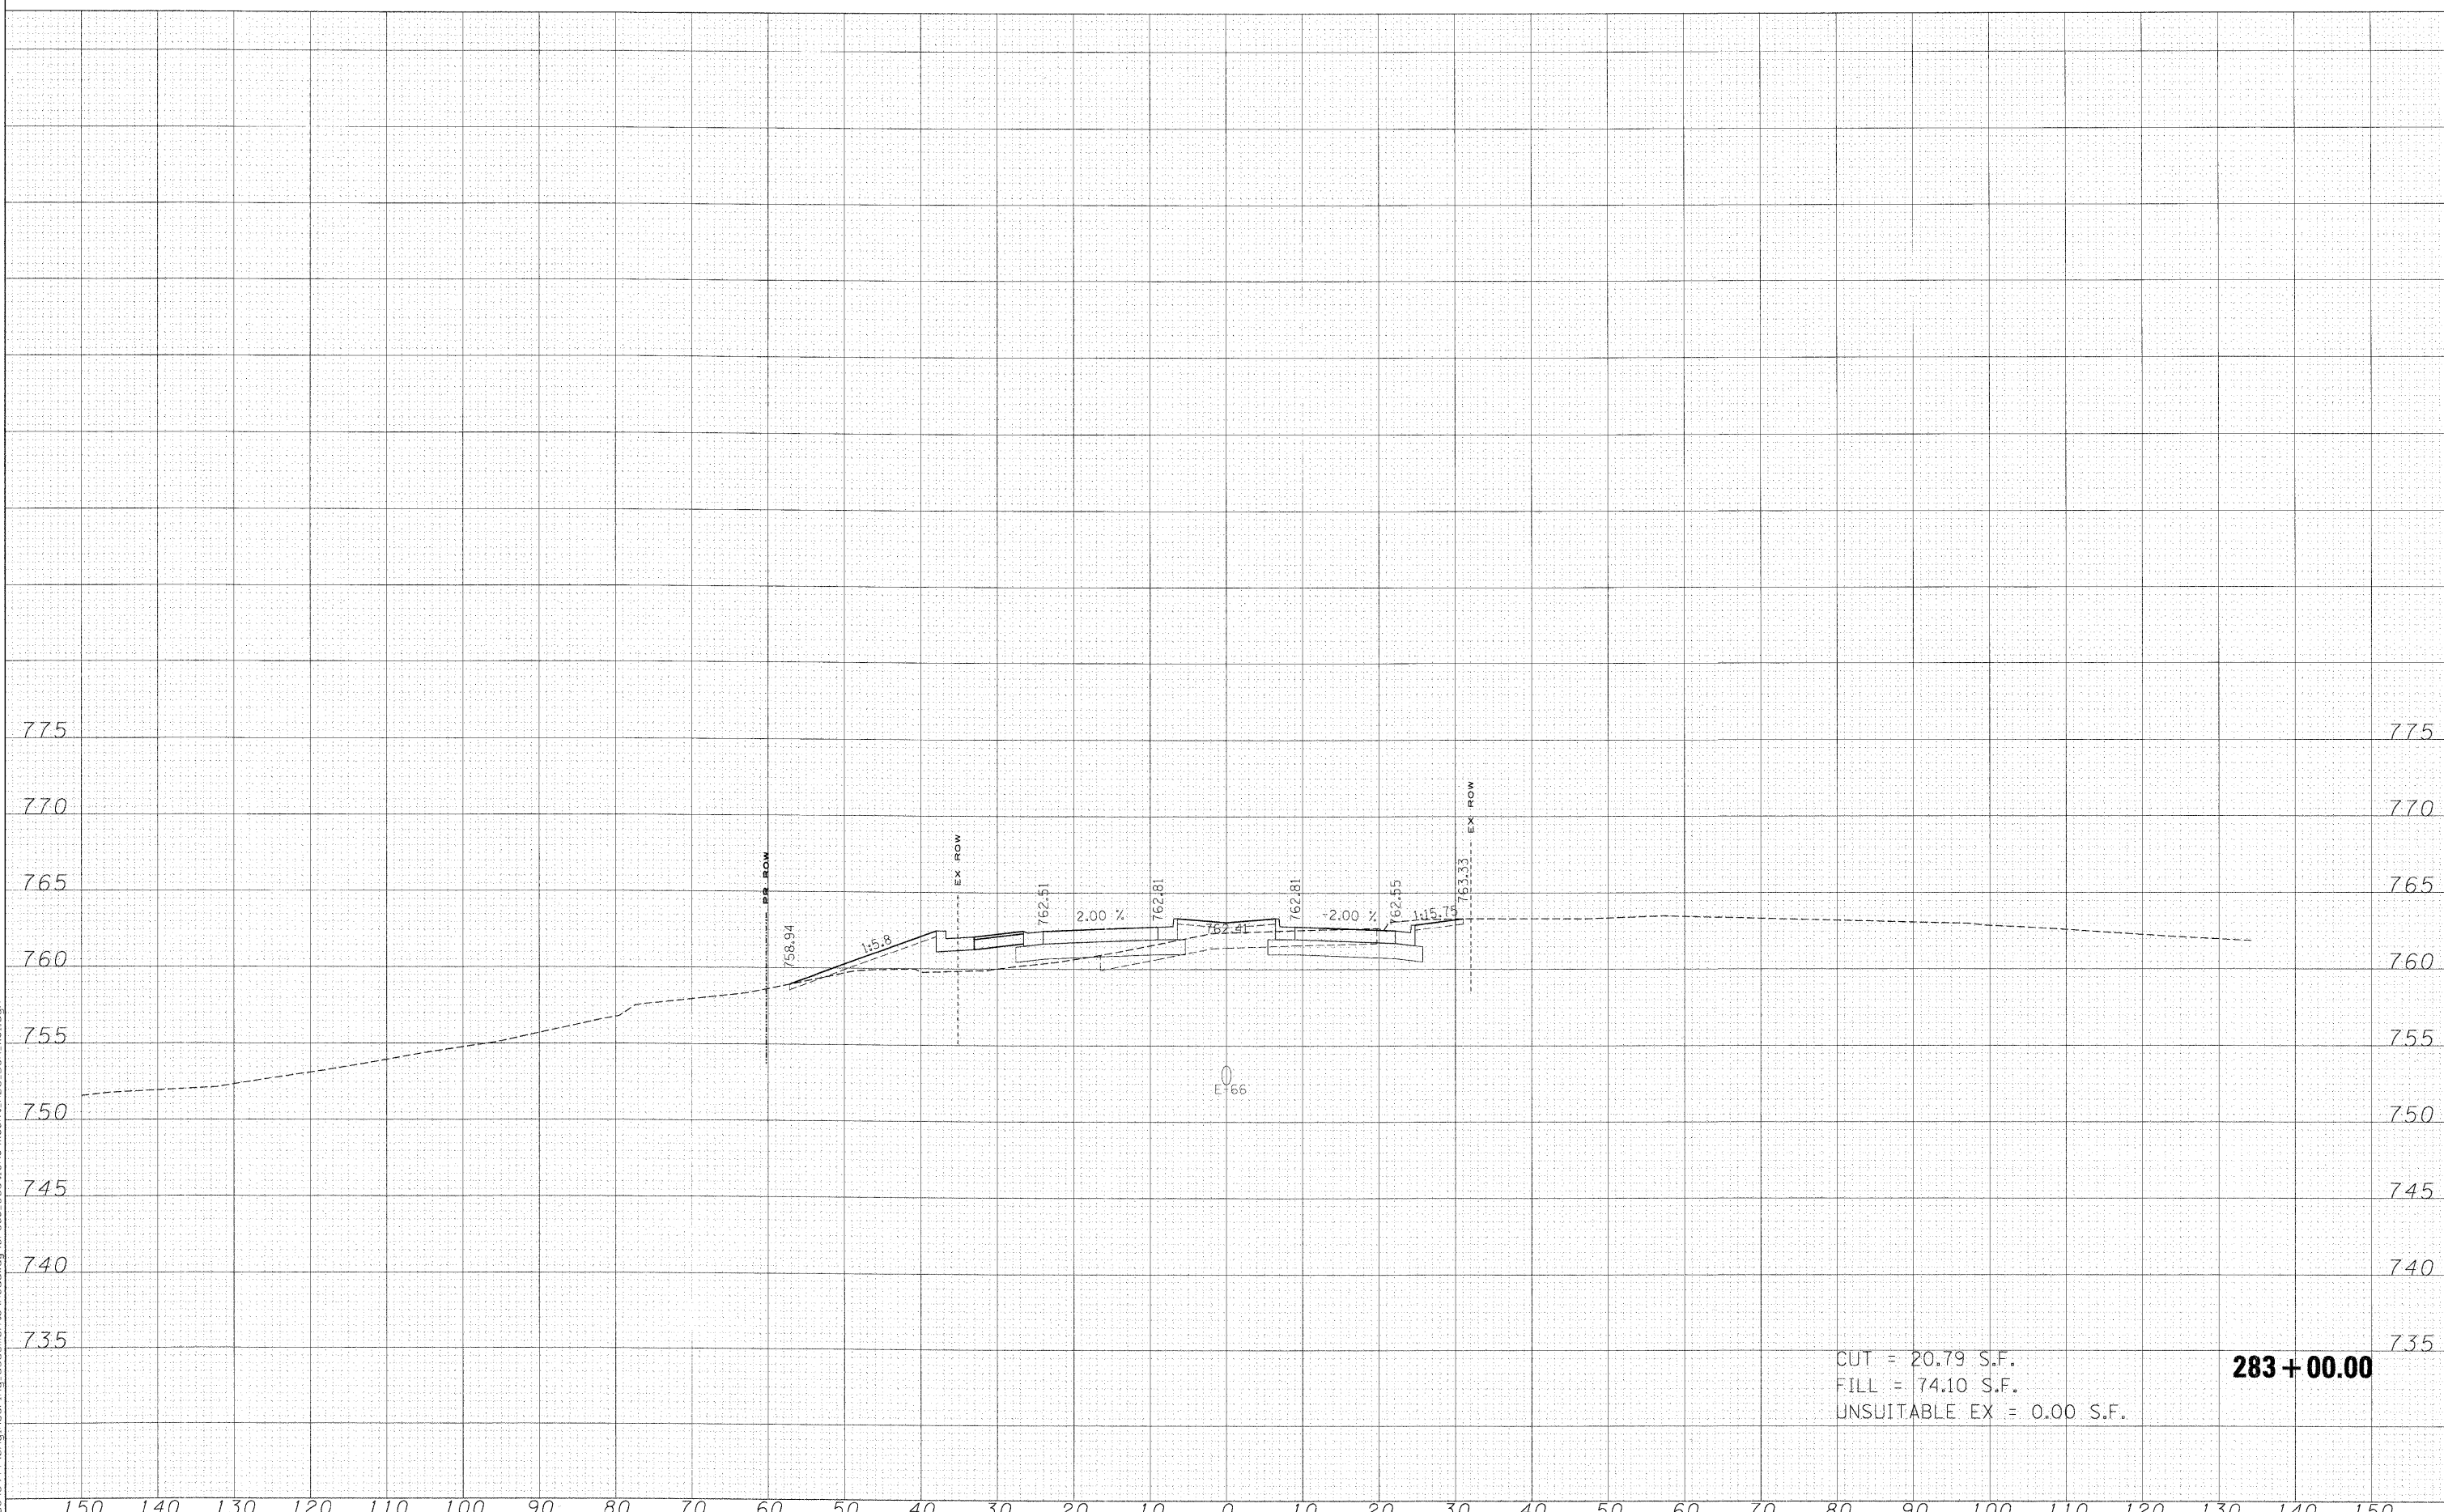

CUT = 20.79 S.F.
 FILL = 74.10 S.F.
 UNSUITABLE EX = 0.00 S.F.

283 + 00.00

FILE NAME =	USER NAME = *USER*	DESIGNED - MAC	REVISED -	KANE COUNTY DIVISION OF TRANSPORTATION	DUNHAM ROAD CROSS SECTIONS				F.A. RTE.	SECTION	COUNTY	TOTAL SHEETS	SHEET NO.
#FILES*		DRAWN - MAC	REVISED -		361	06-00214-15-BR	KANE/DUPAGE	545	432				
PLOT SCALE = 10.0000' / IN.		CHECKED - JJT	REVISED -		SCALE: SHEET NO. OF SHEETS STA. 283+00.00 TO STA. 283+00.00				CONTRACT NO. 63074				
PLOT DATE = 3/30/2009		DATE - 3/31/09	REVISED -		FED. ROAD DIST. NO. ILLINOIS FED. AID PROJECT								