


FINAL SURVEYED  
 SURVEY  
 NOTE BOOK  
 NO. \_\_\_\_\_

ORIGINAL SURVEYED  
 SURVEY  
 NOTE BOOK  
 NO. \_\_\_\_\_

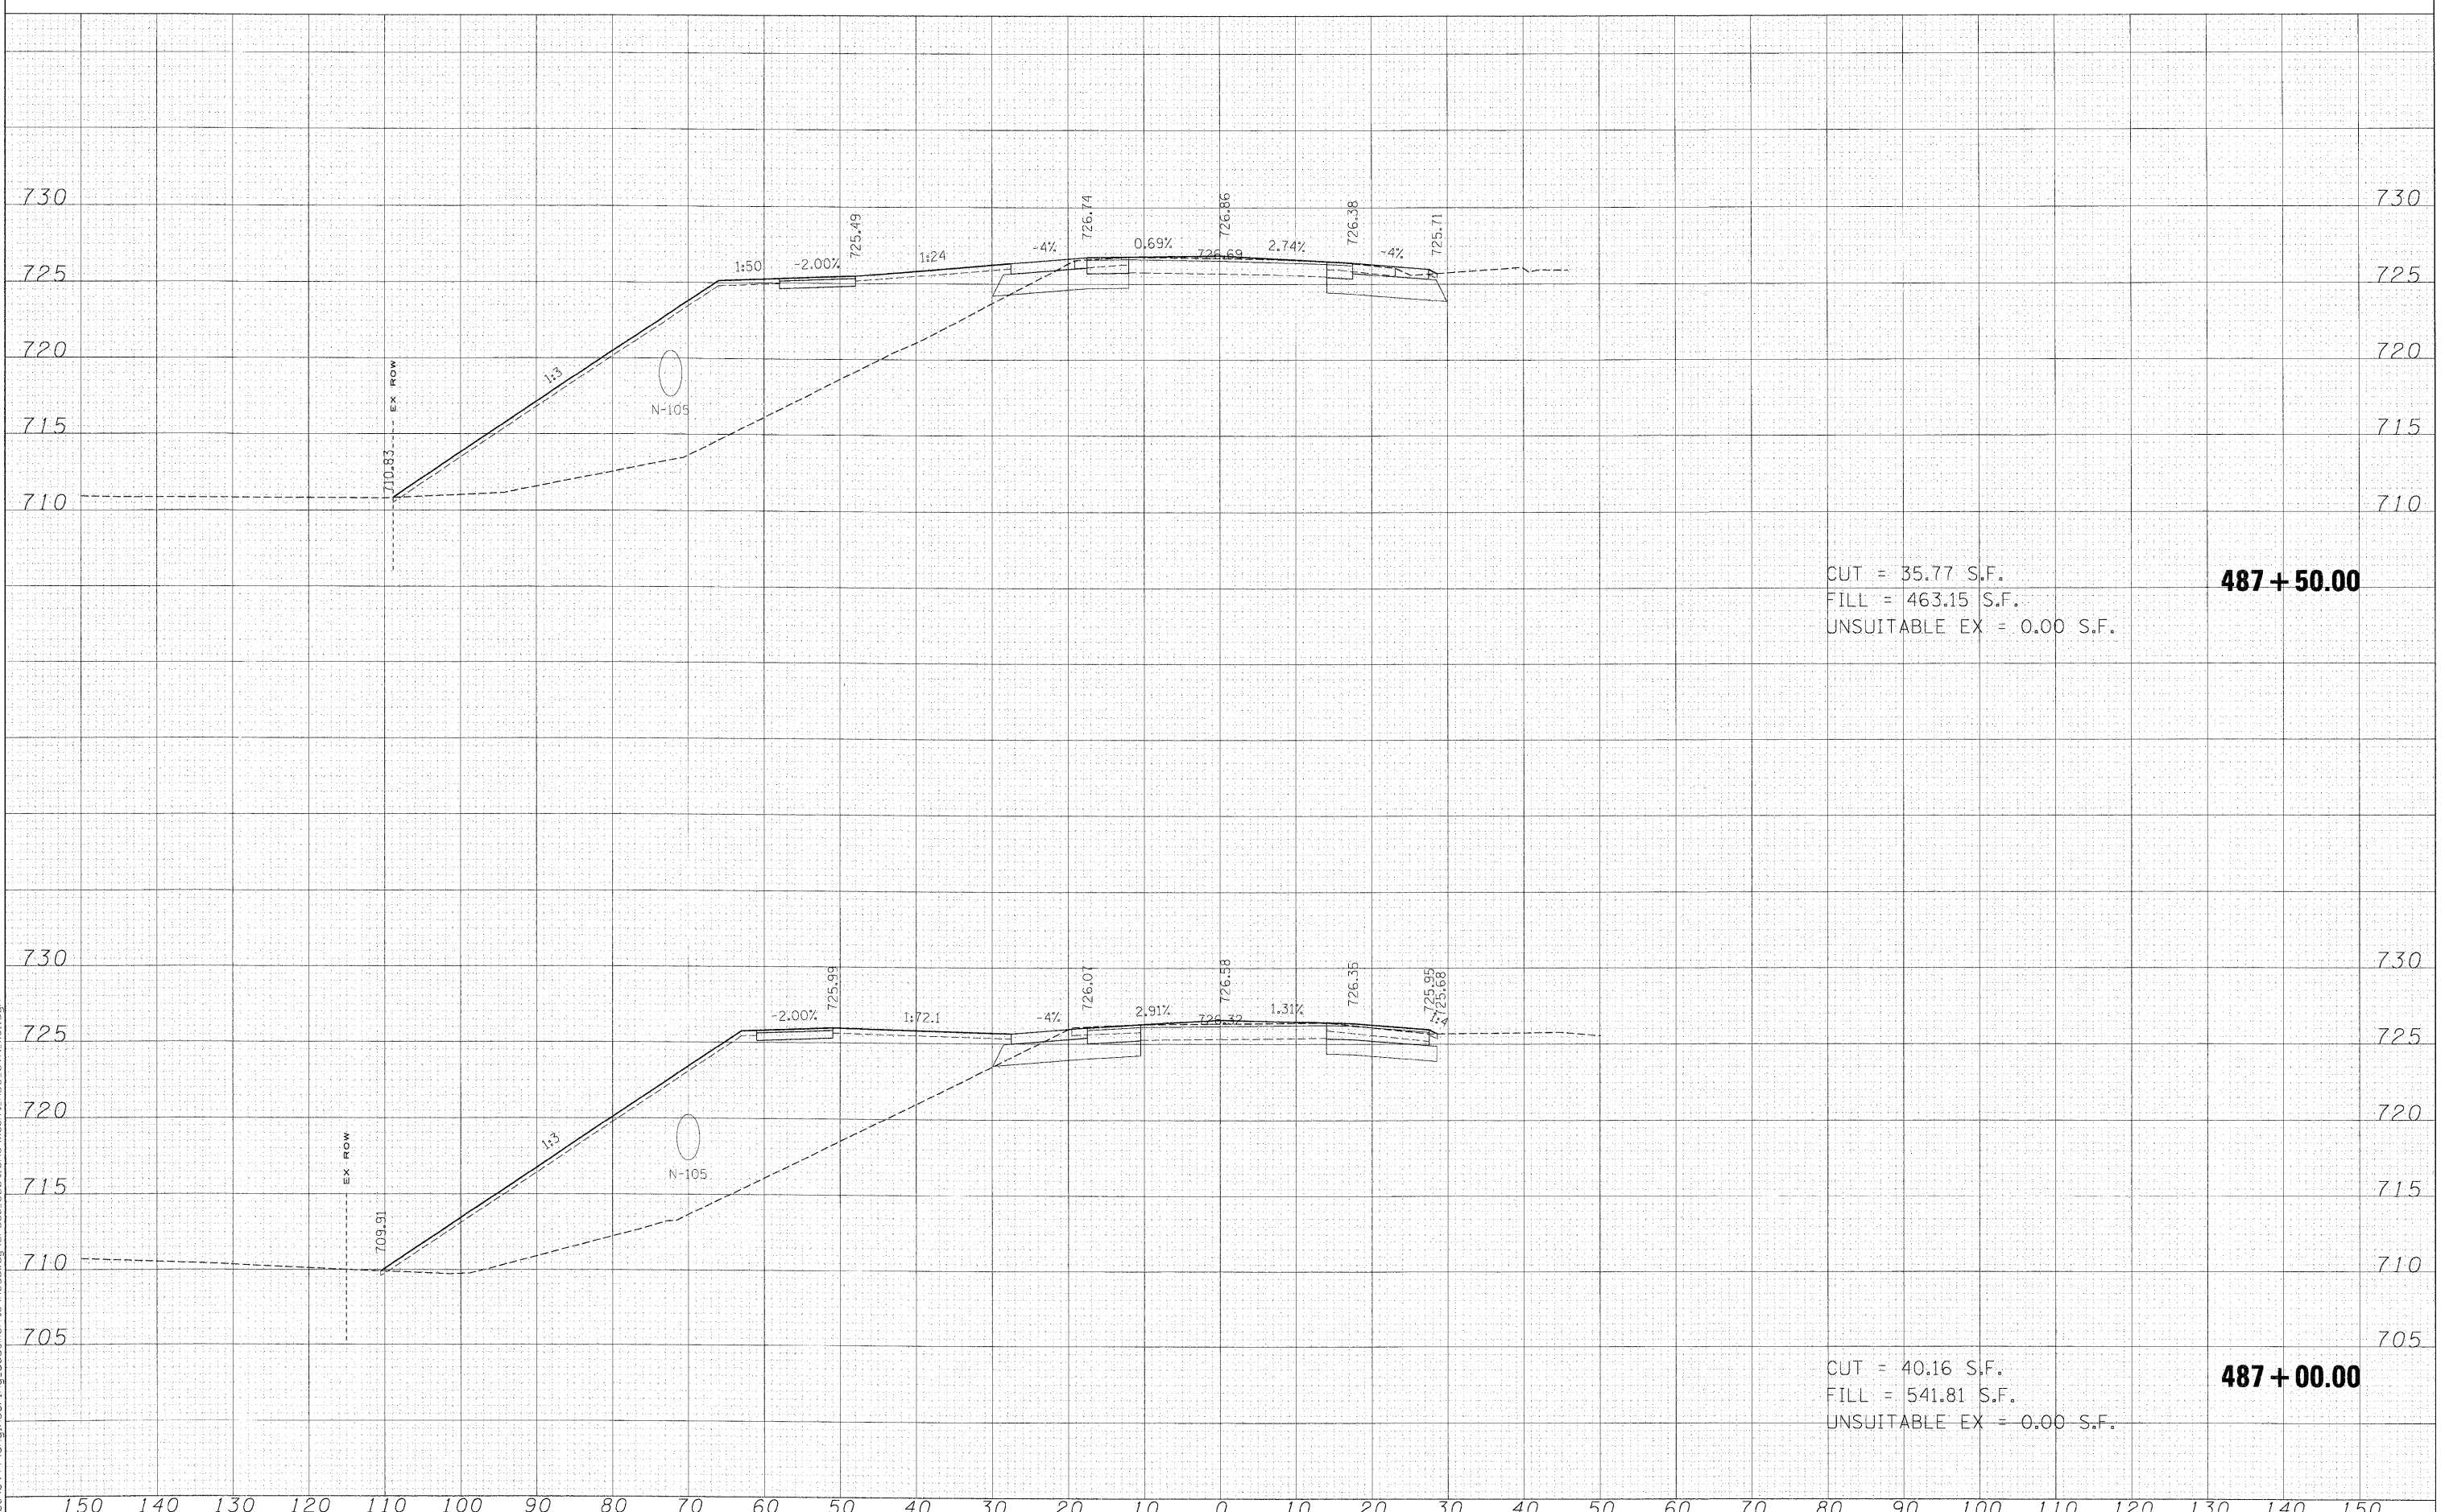

FILE NAME =  
 #FILES#

USER NAME = #USER#	DESIGNED - MAC	REVISED -
DRAWN - MAC	REVISED -	
CHECKED - JJT	REVISED -	
DATE - 3/31/09	REVISED -	

**KANE COUNTY  
 DIVISION OF TRANSPORTATION**

**STEARNS ROAD CROSS SECTIONS**

SCALE: SHEET NO. OF SHEETS STA. 487+00.00 TO STA. 487+50.00

F.A. RTE.	SECTION	COUNTY	TOTAL SHEETS	SHEET NO.
361	06-00214-15-BR	KANE/DUPAGE	545	445
CONTRACT NO. 63074				
FED. ROAD DIST. NO. ILLINOIS FED. AID PROJECT				