


DATE	
FINAL SURVEY	SURVEYED
NOTE BOOK	PLOTTED
NO.	TELETYPE
	AREAS CHECKED

DATE	
ORIGINAL SURVEY	SURVEYED
NOTE BOOK	PLOTTED
NO.	TELETYPE
	AREAS CHECKED

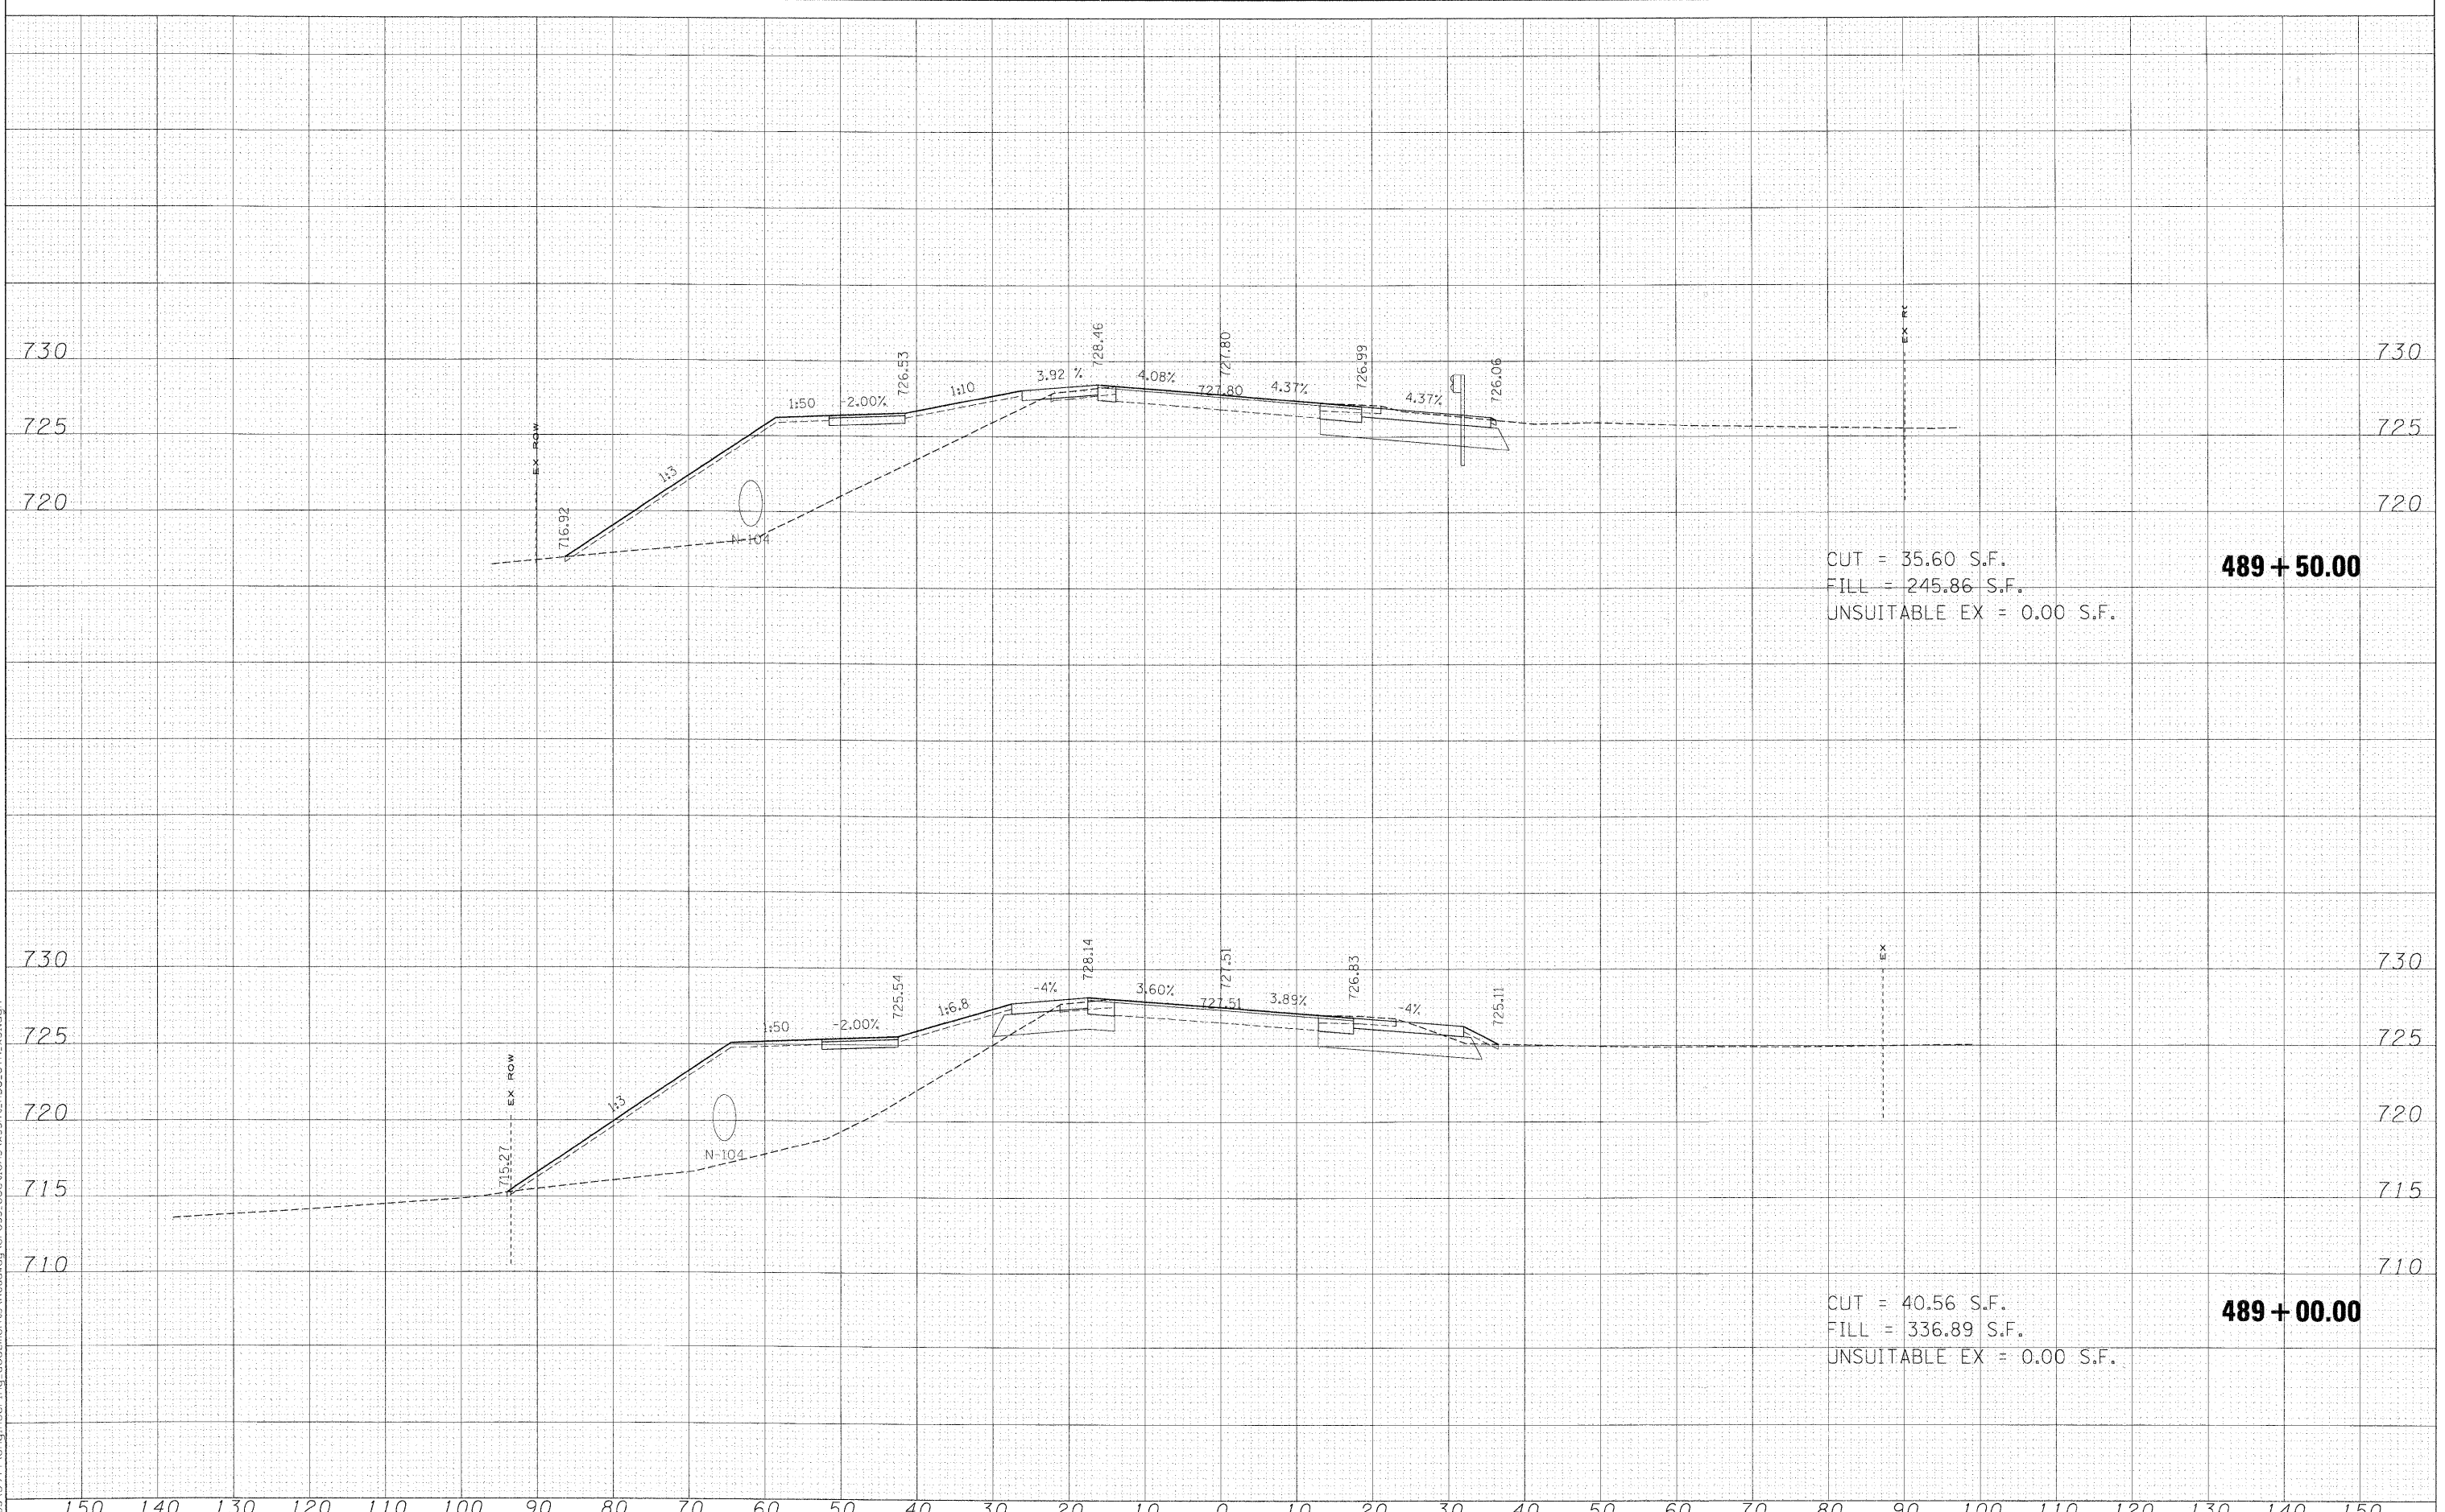

CUT = 35.60 S.F.
 FILL = 245.86 S.F.
 UNSUITABLE EX = 0.00 S.F.
489 + 50.00

CUT = 40.56 S.F.
 FILL = 336.89 S.F.
 UNSUITABLE EX = 0.00 S.F.
489 + 00.00

FILE NAME =	USER NAME = *USER*	DESIGNED - MAC	REVISED -	KANE COUNTY DIVISION OF TRANSPORTATION	STEARNS ROAD CROSS SECTIONS				F.A. RTE.	SECTION	COUNTY	TOTAL SHEETS	SHEET NO.
FILES		DRAWN - MAC	REVISED -						361	06-00214-15-BR	KANE/DUPAGE	545	447
		CHECKED - JJT	REVISED -		SCALE: SHEET NO. OF SHEETS STA. 489+00.00 TO STA. 489+50.00				CONTRACT NO. 63074				
		DATE - 3/31/09	REVISED -		FED. ROAD DIST. NO.				ILLINOIS FED. AID PROJECT				