


DATE: _____
 SURVEYED _____
 PLOTTED _____
 NOTE BOOK _____
 AREAS CHECKED _____
 NO. _____

DATE: _____
 SURVEYED _____
 PLOTTED _____
 NOTE BOOK _____
 AREAS CHECKED _____
 NO. _____

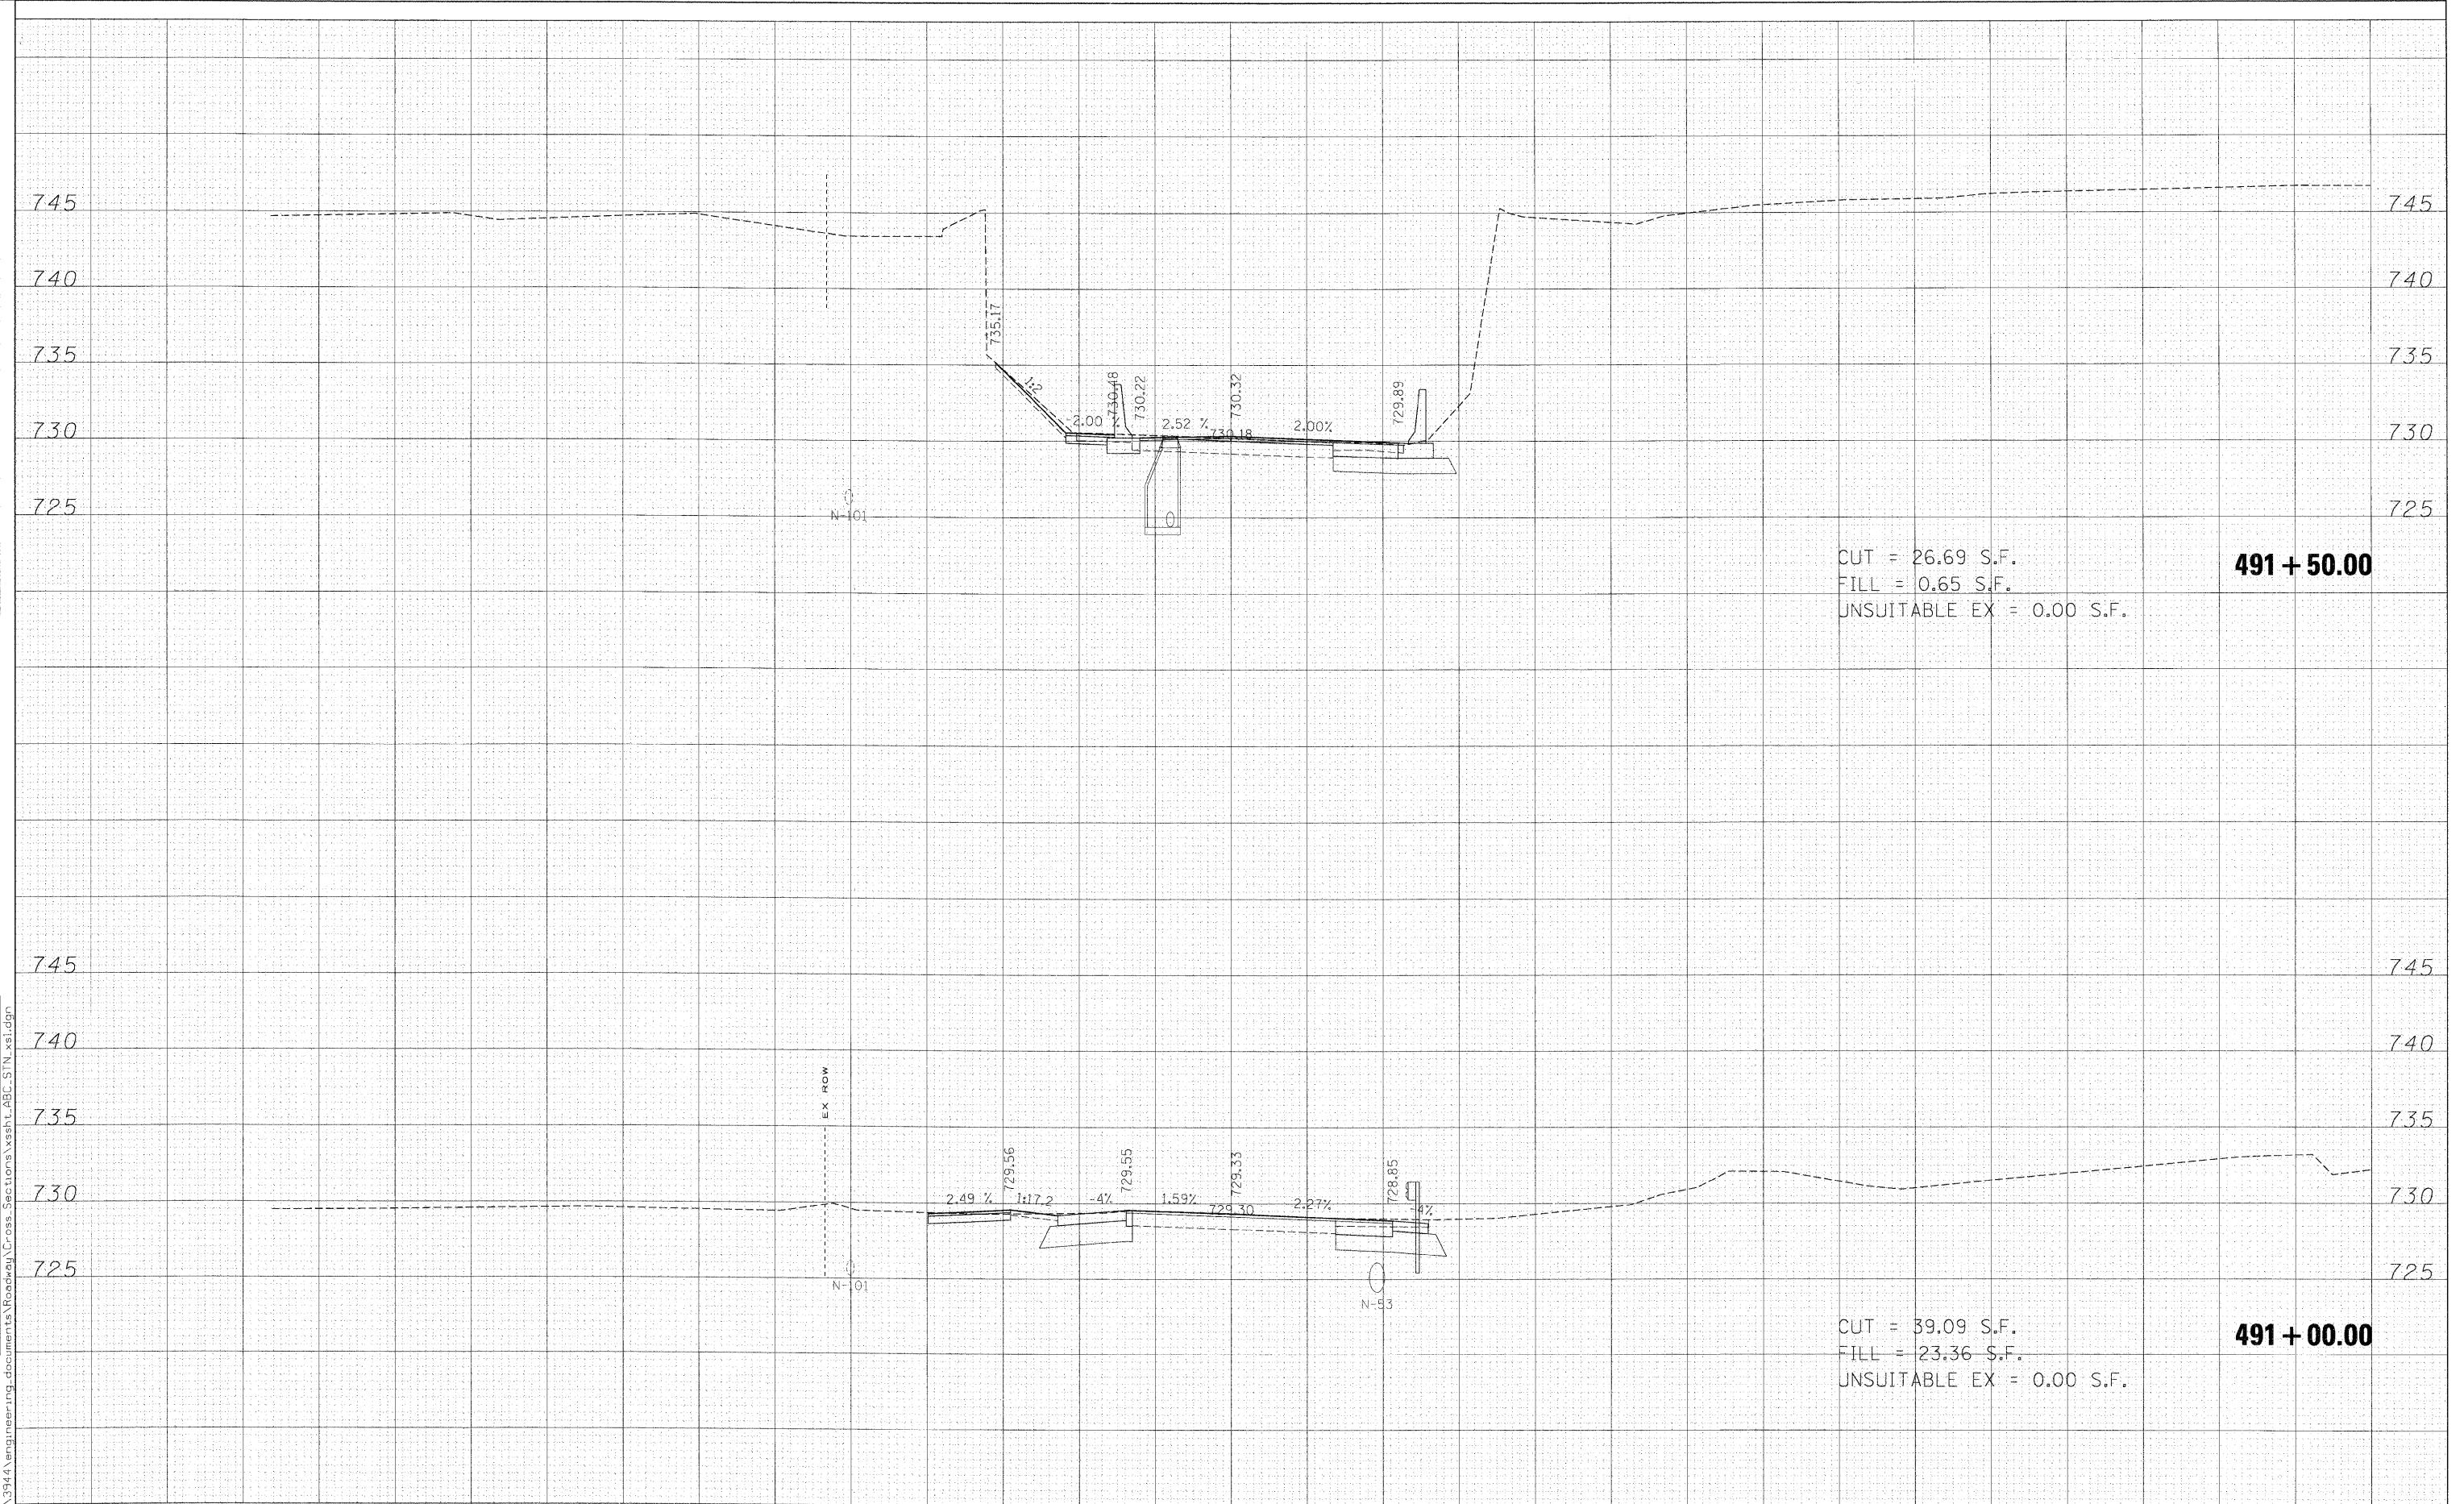

CUT = 26.69 S.F.
 FILL = 0.65 S.F.
 UNSUITABLE EX = 0.00 S.F.
491 + 50.00

CUT = 39.09 S.F.
 FILL = 23.36 S.F.
 UNSUITABLE EX = 0.00 S.F.
491 + 00.00

FILE NAME =	USER NAME = *USER*	DESIGNED - MAC	REVISED -	KANE COUNTY DIVISION OF TRANSPORTATION	STEARNS ROAD CROSS SECTIONS				F.A. RTE.	SECTION	COUNTY	TOTAL SHEETS	SHEET NO.
FILES		DRAWN - MAC	REVISED -		SCALE:	SHEET NO.	OF	SHEETS	361	06-00214-15-BR	KANE/DUPAGE	545	450
		CHECKED - JJT	REVISED -		STA. 491+00.00	TO STA. 491+50.00	FED. ROAD DIST. NO.		ILLINOIS FED. AID PROJECT		CONTRACT NO. 63074		
		DATE - 3/31/09	REVISED -										