


DATE	
DESIGNED	
DRAWN	
CHECKED	
REVISIONS	
NO. 1	
NO. 2	
DATE	
DESIGNED	
DRAWN	
CHECKED	
REVISIONS	
NO. 1	
NO. 2	
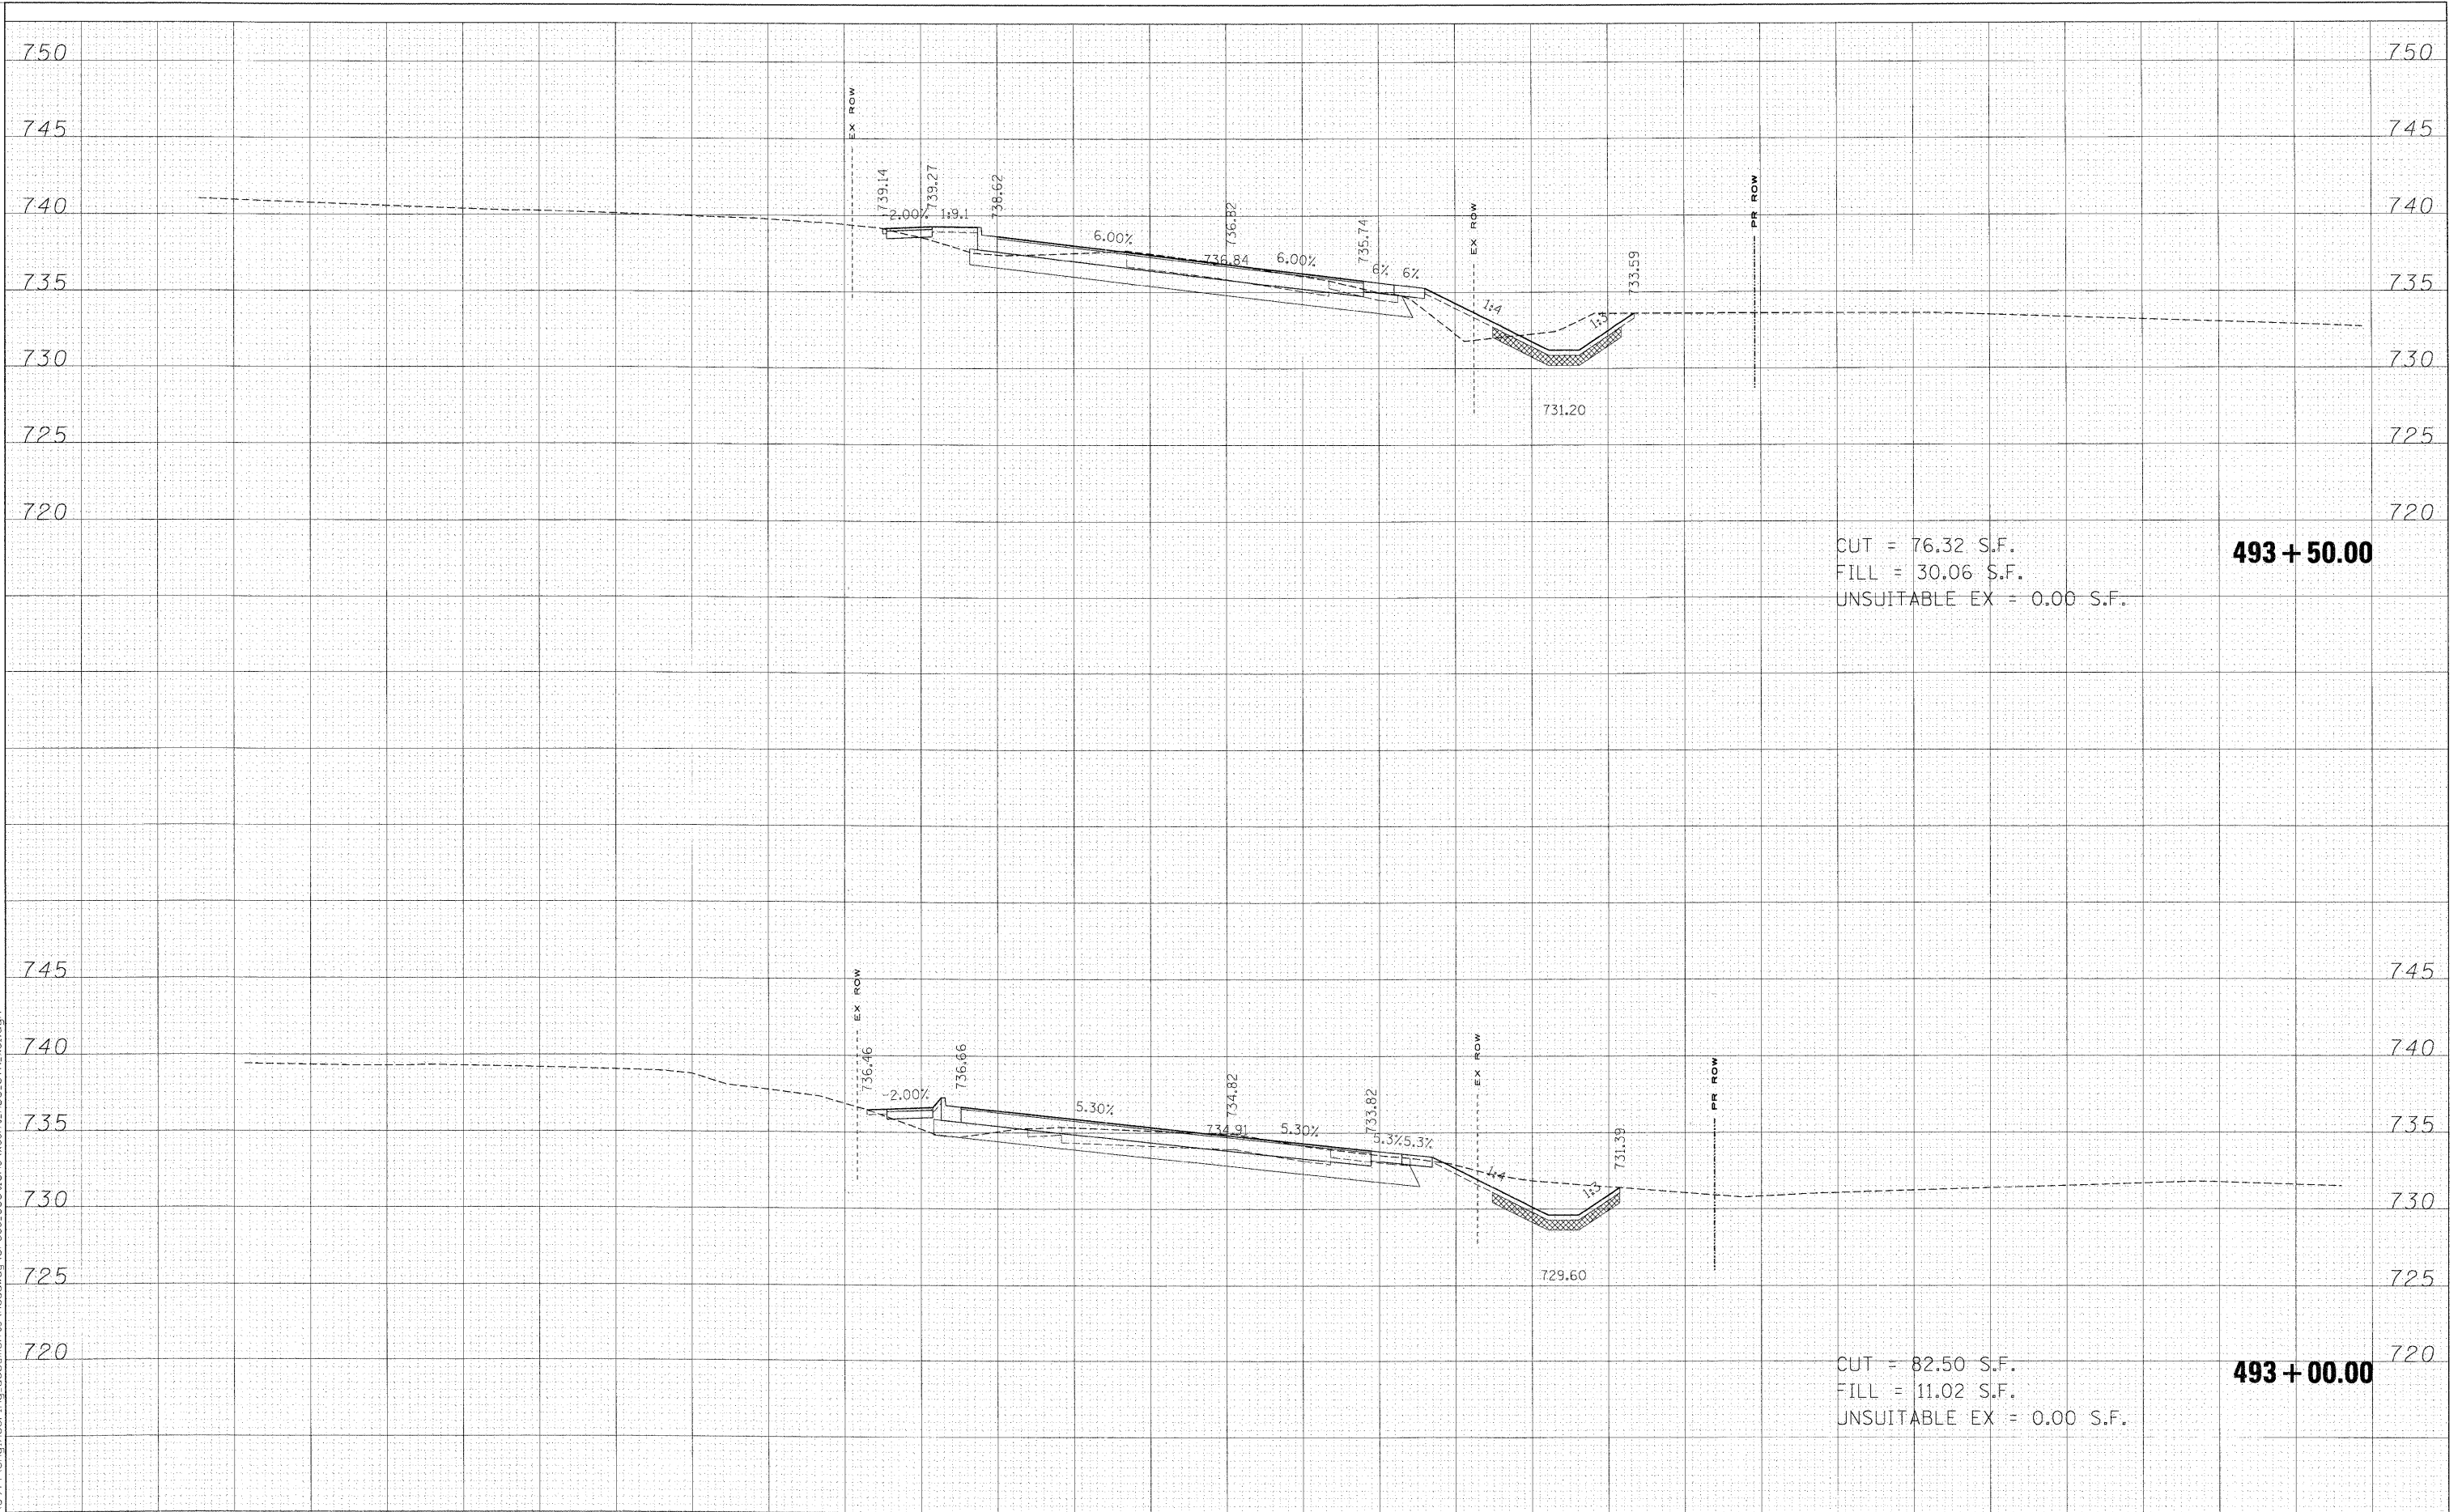

CUT = 76.32 S.F.
 FILL = 30.06 S.F.
 UNSUITABLE EX = 0.00 S.F.
493 + 50.00

CUT = 82.50 S.F.
 FILL = 11.02 S.F.
 UNSUITABLE EX = 0.00 S.F.
493 + 00.00

FILE NAME =	USER NAME = *USER*	DESIGNED - MAC	REVISED -	KANE COUNTY DIVISION OF TRANSPORTATION	STEARNS ROAD CROSS SECTIONS	F.A. RTE.	SECTION	COUNTY	TOTAL SHEETS	SHEET NO.	
#FILES#		DRAWN - MAC	REVISED -			361	06-00214-15-BR	KANE/DUPAGE	545	452	
		CHECKED - JJT	REVISED -			CONTRACT NO. 63074					
		DATE - 3/31/09	REVISED -			FED. ROAD DIST. NO. ILLINOIS FED. AID PROJECT					
SCALE:						SHEET NO. OF SHEETS		STA. 493+00.00 TO STA. 493+50.00			