


FINAL SURVEY NO. _____
 SURVEY NO. _____
 DATE _____
 CHECKED BY _____
 DESIGNED BY _____
 DRAWN BY _____
 CHECKED BY _____
 DATE _____

ORIGINAL SURVEY NO. _____
 SURVEY NO. _____
 DATE _____
 CHECKED BY _____
 DESIGNED BY _____
 DRAWN BY _____
 CHECKED BY _____
 DATE _____

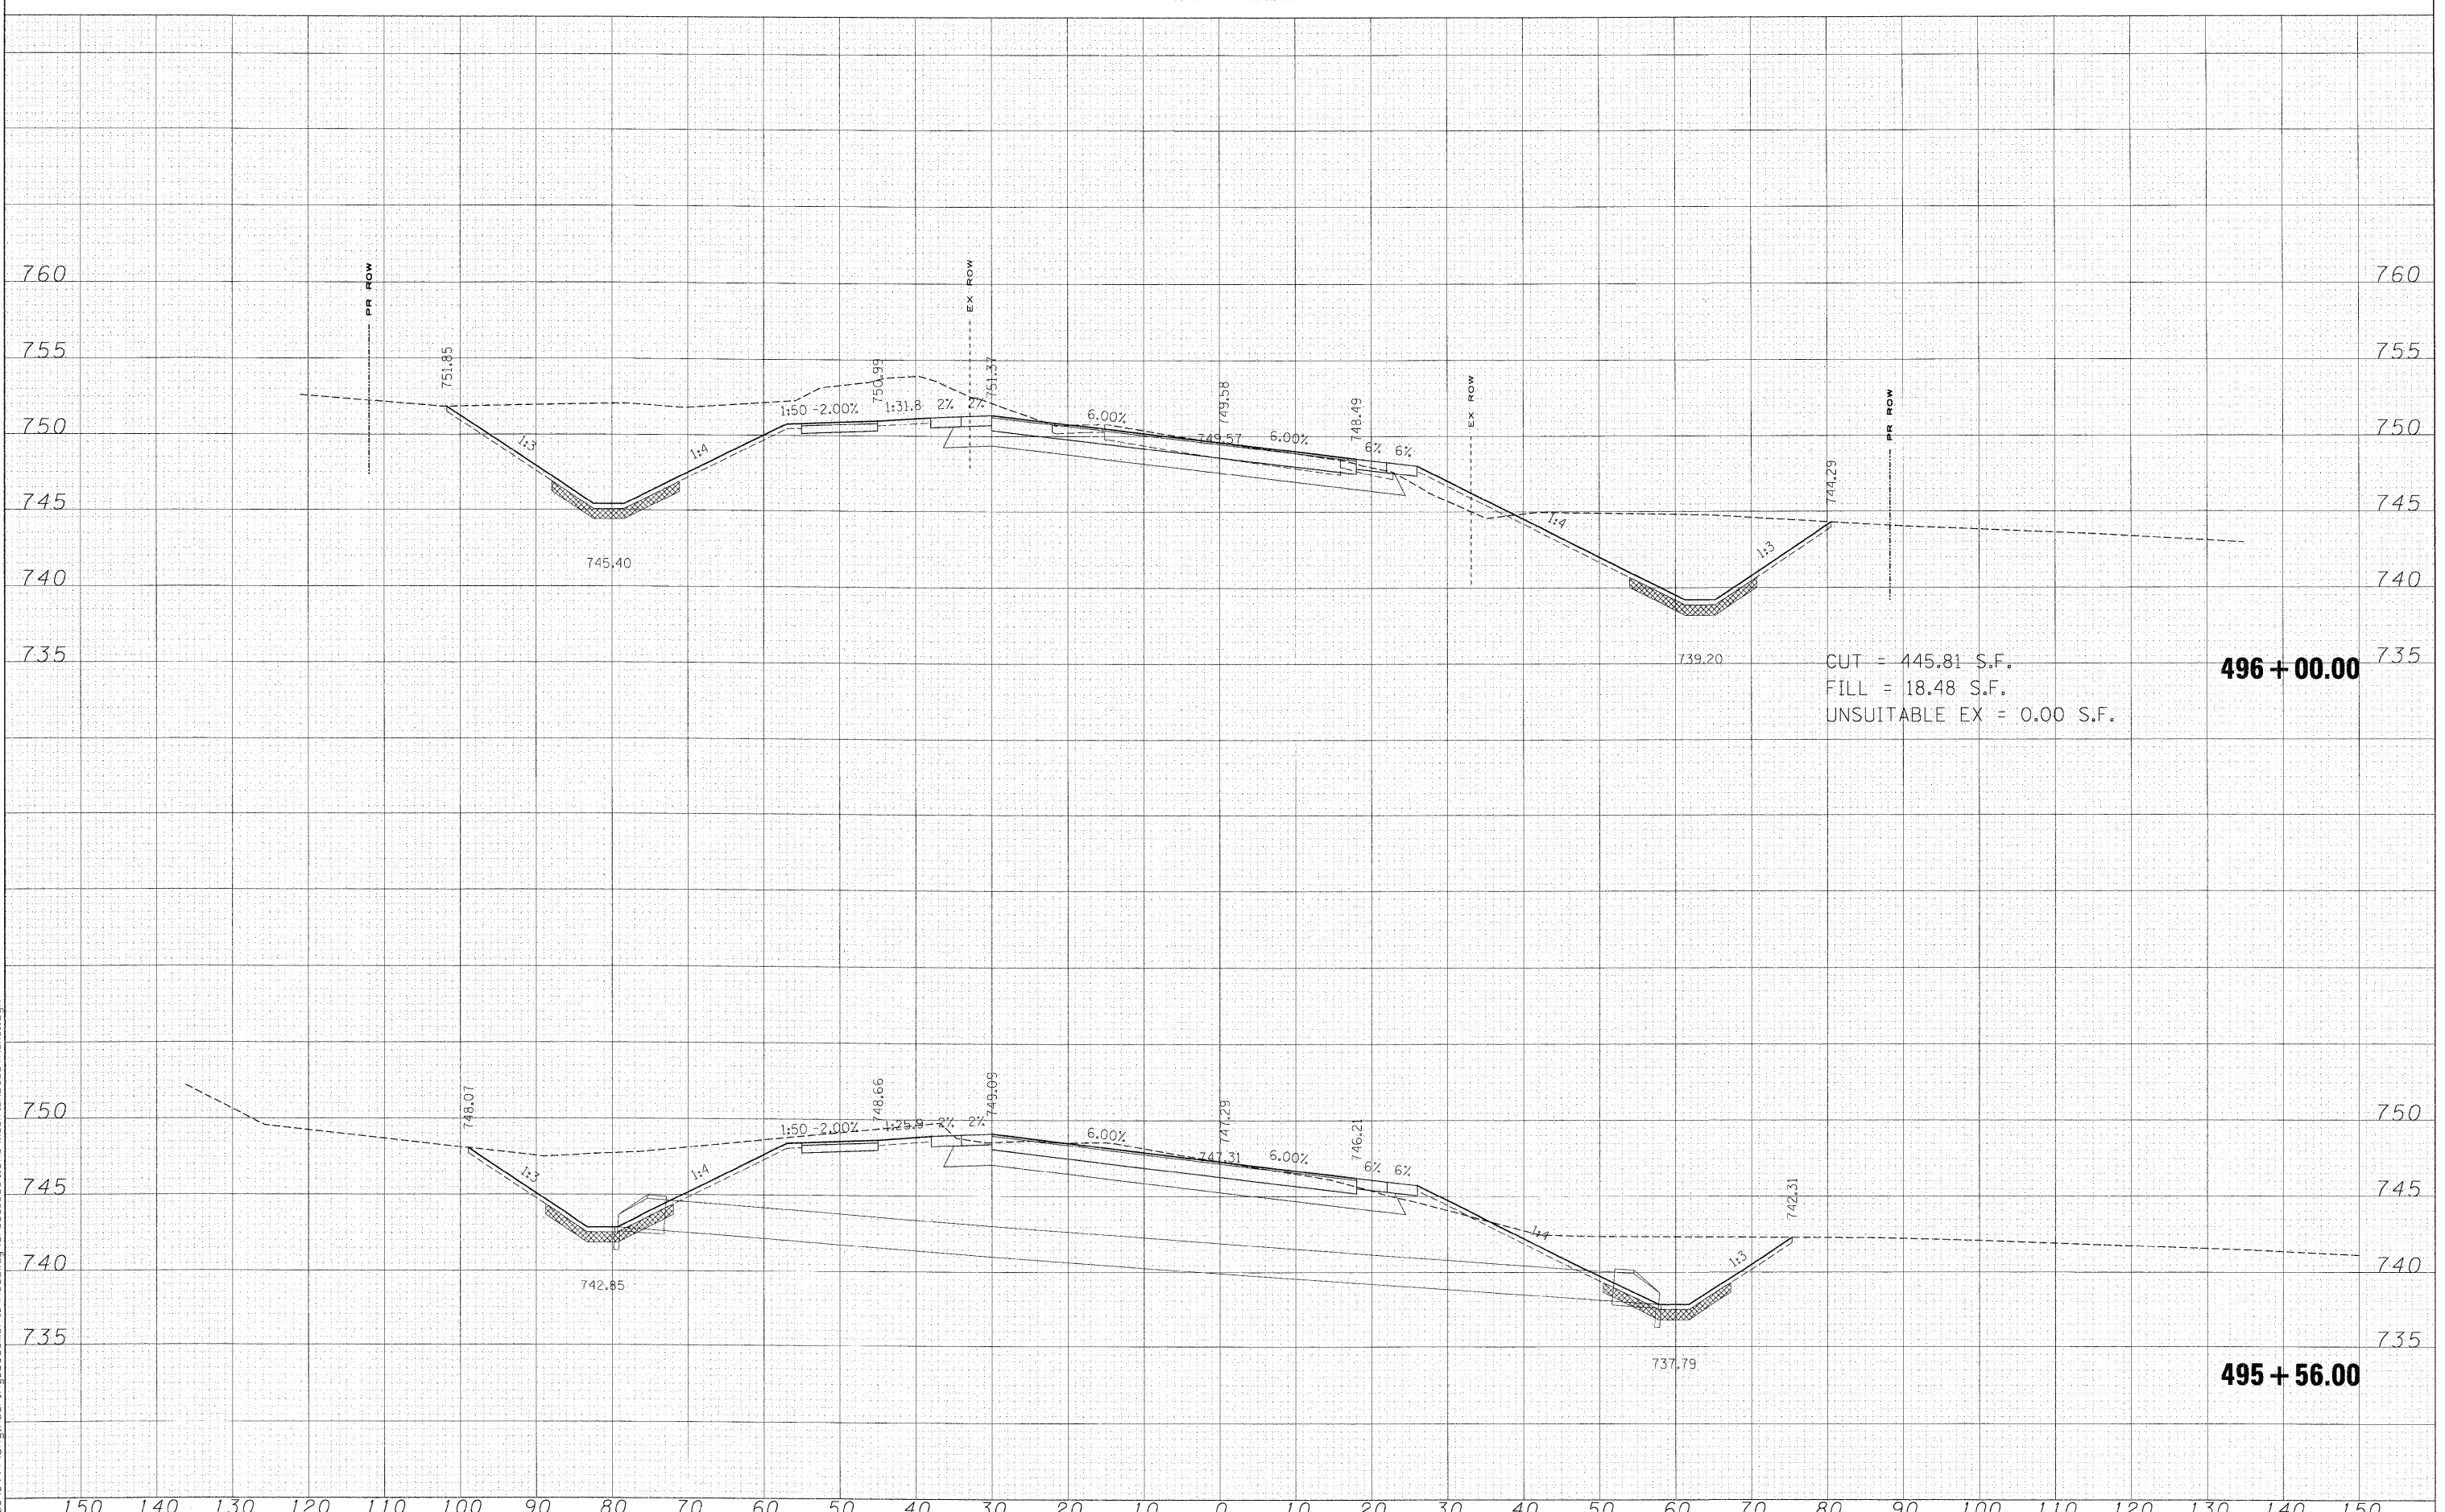

CUT = 445.81 S.F.
 FILL = 18.48 S.F.
 UNSUITABLE EX = 0.00 S.F.

496 + 00.00

495 + 56.00

FILE NAME = x:\3900\3944\engineer\ng_documents\Roadway\Cross-Sections\ssht_abc.stn_xsl.dgn
 FILES

USER NAME = *USER*
 DESIGNED - MAC
 DRAWN - MAC
 CHECKED - JJT
 DATE - 3/31/09

REVISED -
 REVISED -
 REVISED -
 REVISED -

**KANE COUNTY
 DIVISION OF TRANSPORTATION**

STEARNS ROAD CROSS SECTIONS
 SCALE: SHEET NO. OF SHEETS STA. 495+56.00 TO STA. 496+00.00

F.A. RTE.	SECTION	COUNTY	TOTAL SHEETS	SHEET NO.
361	06-00214-15-BR	KANE/DUPAGE	545	456
CONTRACT NO. 63074				

FED. ROAD DIST. NO. ILLINOIS FED. AID PROJECT