


DATE: _____
 SURVEYED _____
 PLOTTED _____
 NOTE BOOK _____
 AREAS CHECKED _____
 NO. _____

DATE: _____
 SURVEYED _____
 PLOTTED _____
 NOTE BOOK _____
 AREAS CHECKED _____
 NO. _____

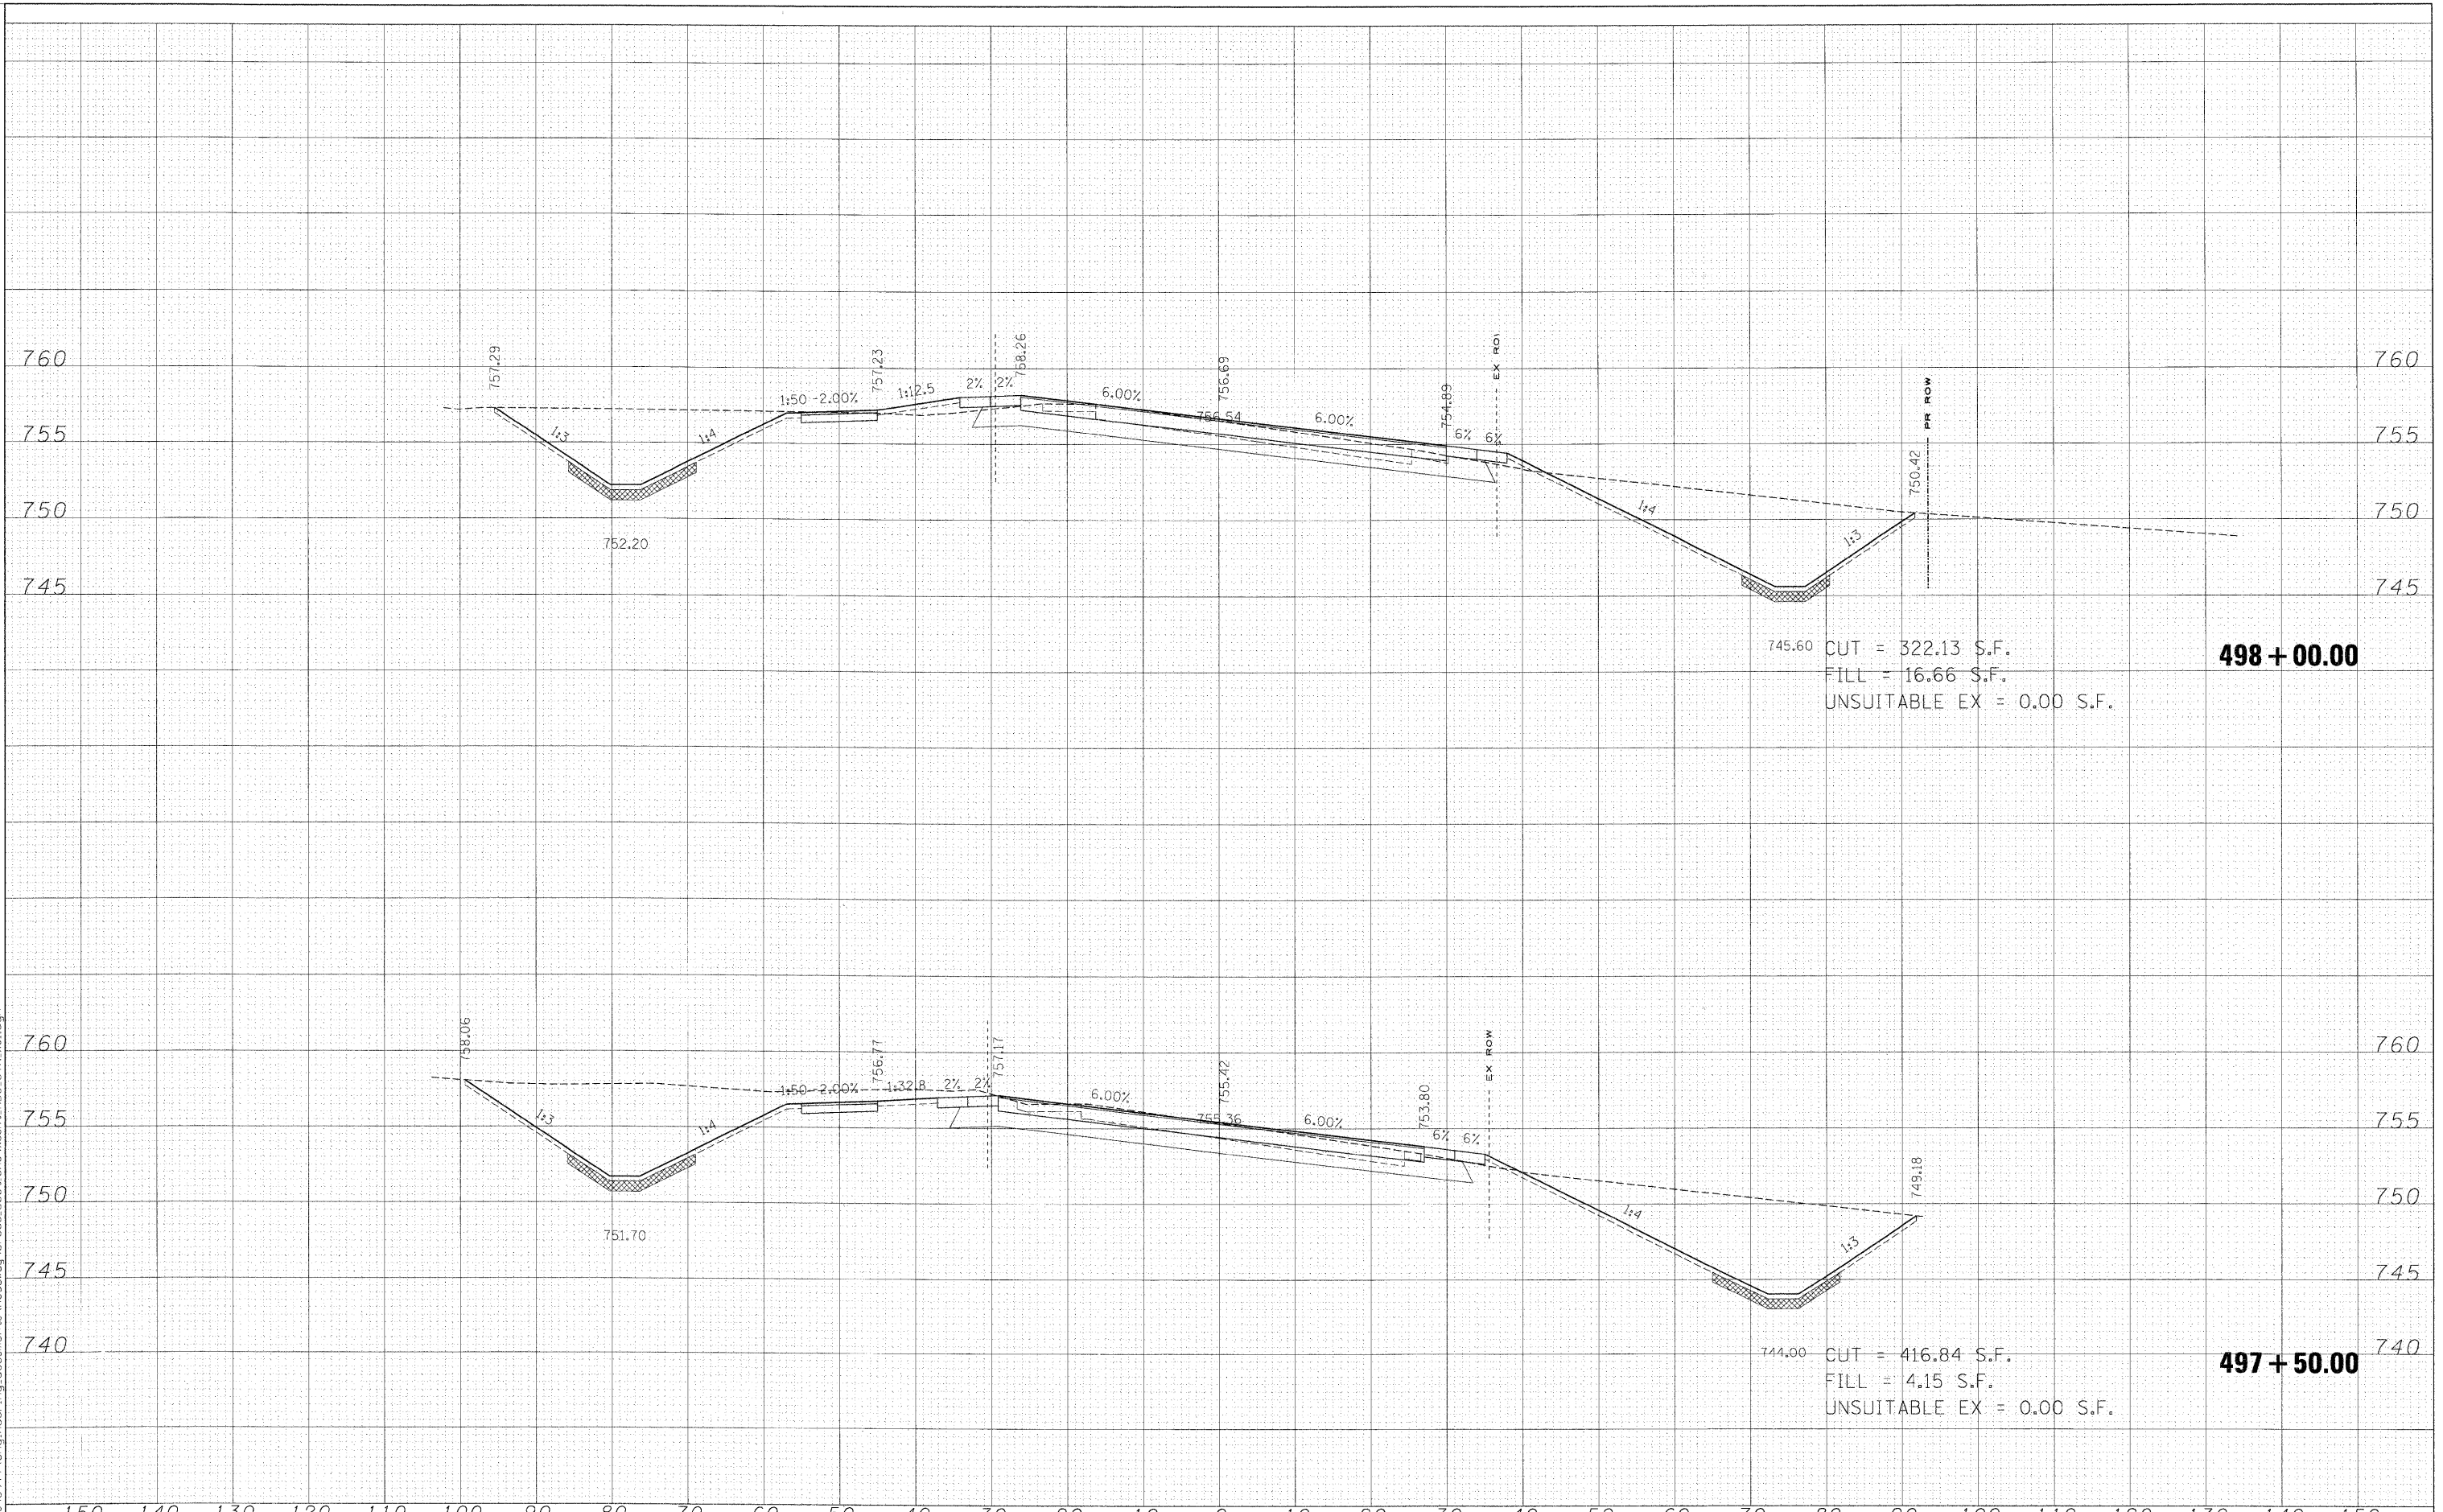

745.60 CUT = 322.13 S.F.
 FILL = 16.66 S.F.
 UNSUITABLE EX = 0.00 S.F.

498 + 00.00

744.00 CUT = 416.84 S.F.
 FILL = 4.15 S.F.
 UNSUITABLE EX = 0.00 S.F.

497 + 50.00

FILE NAME = x:\39902\39144\engineering\documents\Roadway\Cross_Section\ssht.abc.stn_xsl.dgn
 FILES

USER NAME = *USER*	DESIGNED - MAC	REVISED -
PLOT SCALE = 10.0000' / IN.	DRAWN - MAC	REVISED -
PLOT DATE = 3/30/2009	CHECKED - JJT	REVISED -
	DATE - 3/31/09	REVISED -

**KANE COUNTY
 DIVISION OF TRANSPORTATION**

STEARNS ROAD CROSS SECTIONS

SCALE: SHEET NO. OF SHEETS STA. 497+50.00 TO STA. 498+00.00

F.A. RTE.	SECTION	COUNTY	TOTAL SHEETS	SHEET NO.
361	06-00214-15-BR	KANE/DUPAGE	545	458
CONTRACT NO. 63074				
FED. ROAD DIST. NO. ILLINOIS FED. AID PROJECT				