


FINAL	SURVEYED	PLOTTED	DATE
SURVEY	NOTE BOOK	NO.	
AREAS CHECKED			

ORIGINAL	SURVEYED	PLOTTED	DATE
SURVEY	NOTE BOOK	NO.	
AREAS CHECKED			

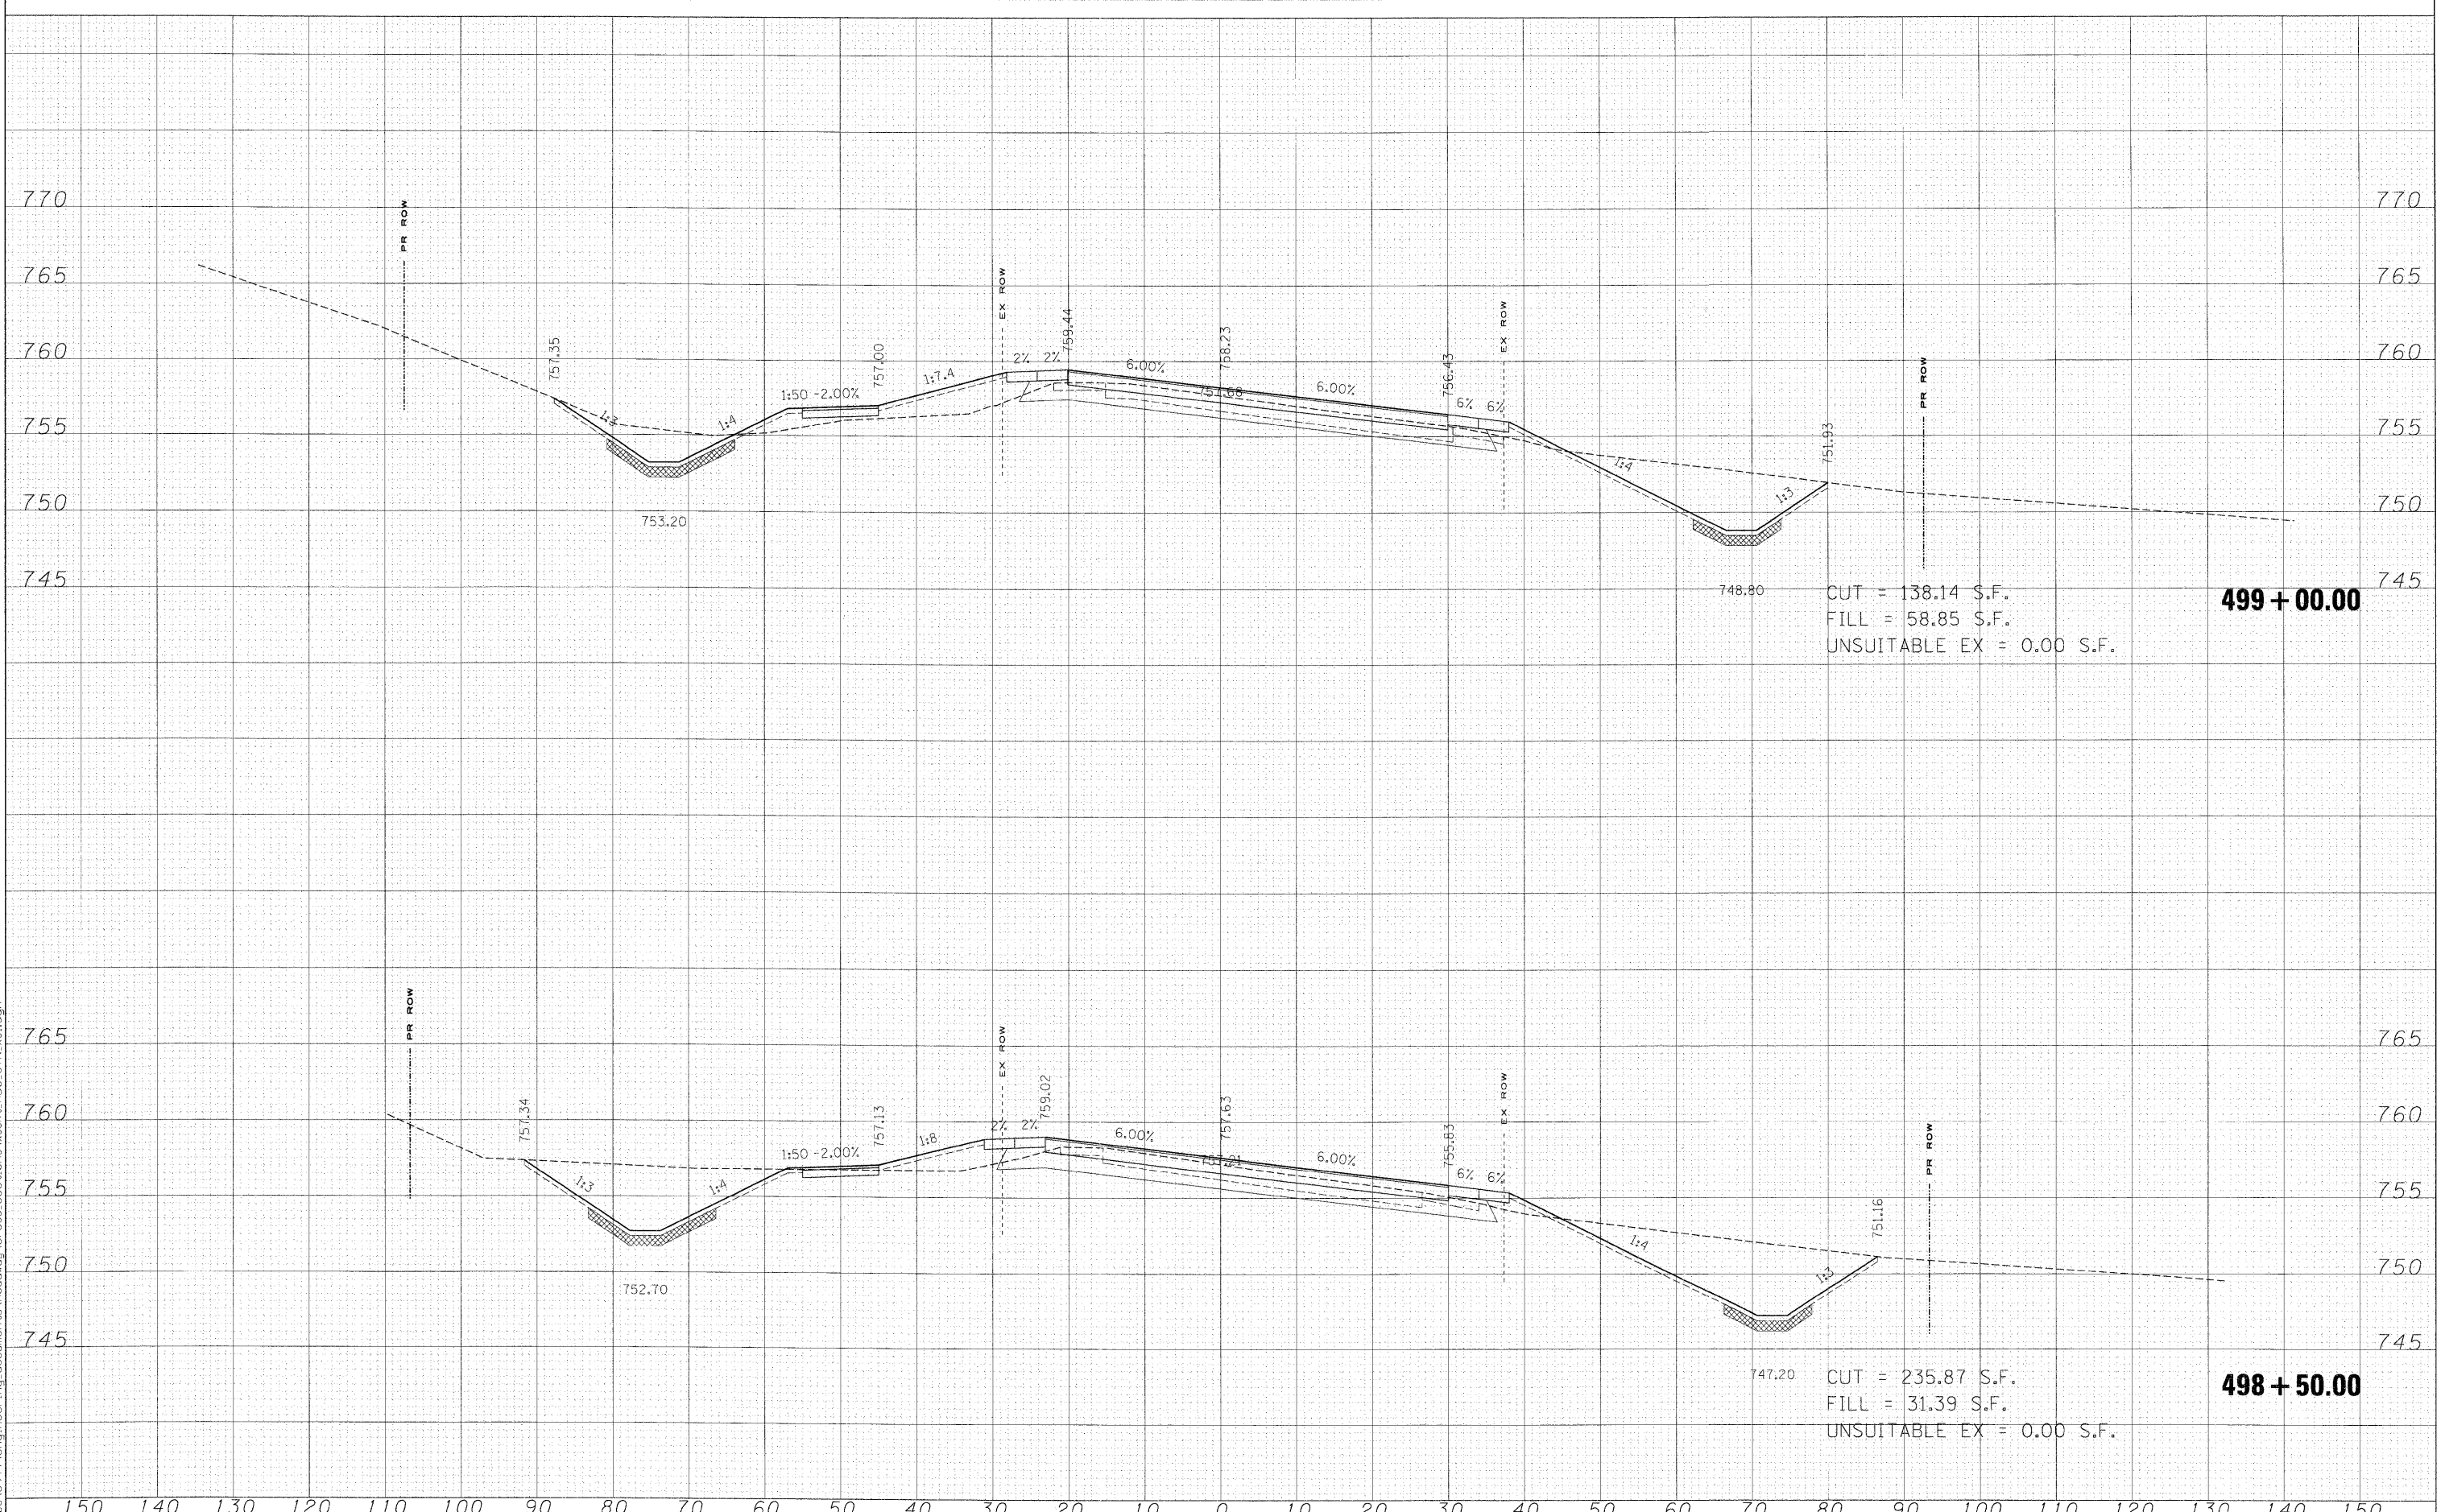

CUT = 138.14 S.F.  
 FILL = 58.85 S.F.  
 UNSUITABLE EX = 0.00 S.F.

**499 + 00.00**

CUT = 235.87 S.F.  
 FILL = 31.39 S.F.  
 UNSUITABLE EX = 0.00 S.F.

**498 + 50.00**

FILE NAME = x:\35902\3944\engineer\ng\_documents\Roadway\Cross Sections\ssht. ABC.STN\_xsl.dgn  
 \*FILES\*

USER NAME =	*USERS*	DESIGNED -	MAC	REVISED -	
		DRAWN -	MAC	REVISED -	
		CHECKED -	JJT	REVISED -	
		DATE -	3/31/09	REVISED -	

**KANE COUNTY  
 DIVISION OF TRANSPORTATION**

<b>STEARNS ROAD CROSS SECTIONS</b>			
SCALE:	SHEET NO.	OF	SHEETS
			STA. 498+50.00 TO STA. 499+00.00

F.A. RTE.	SECTION	COUNTY	TOTAL SHEETS	SHEET NO.
361	06-00214-15-BR	KANE/DUPAGE	545	459
FED. ROAD DIST. NO.			ILLINOIS FED. AID PROJECT	
			CONTRACT NO. 63074	