


FINAL SURVEY	SURVEYED
NOTE BOOK	FILED
NO.	DATE
	AREAS CHECKED

ORIGINAL SURVEY	SURVEYED
NOTE BOOK	FILED
NO.	DATE
	AREAS CHECKED

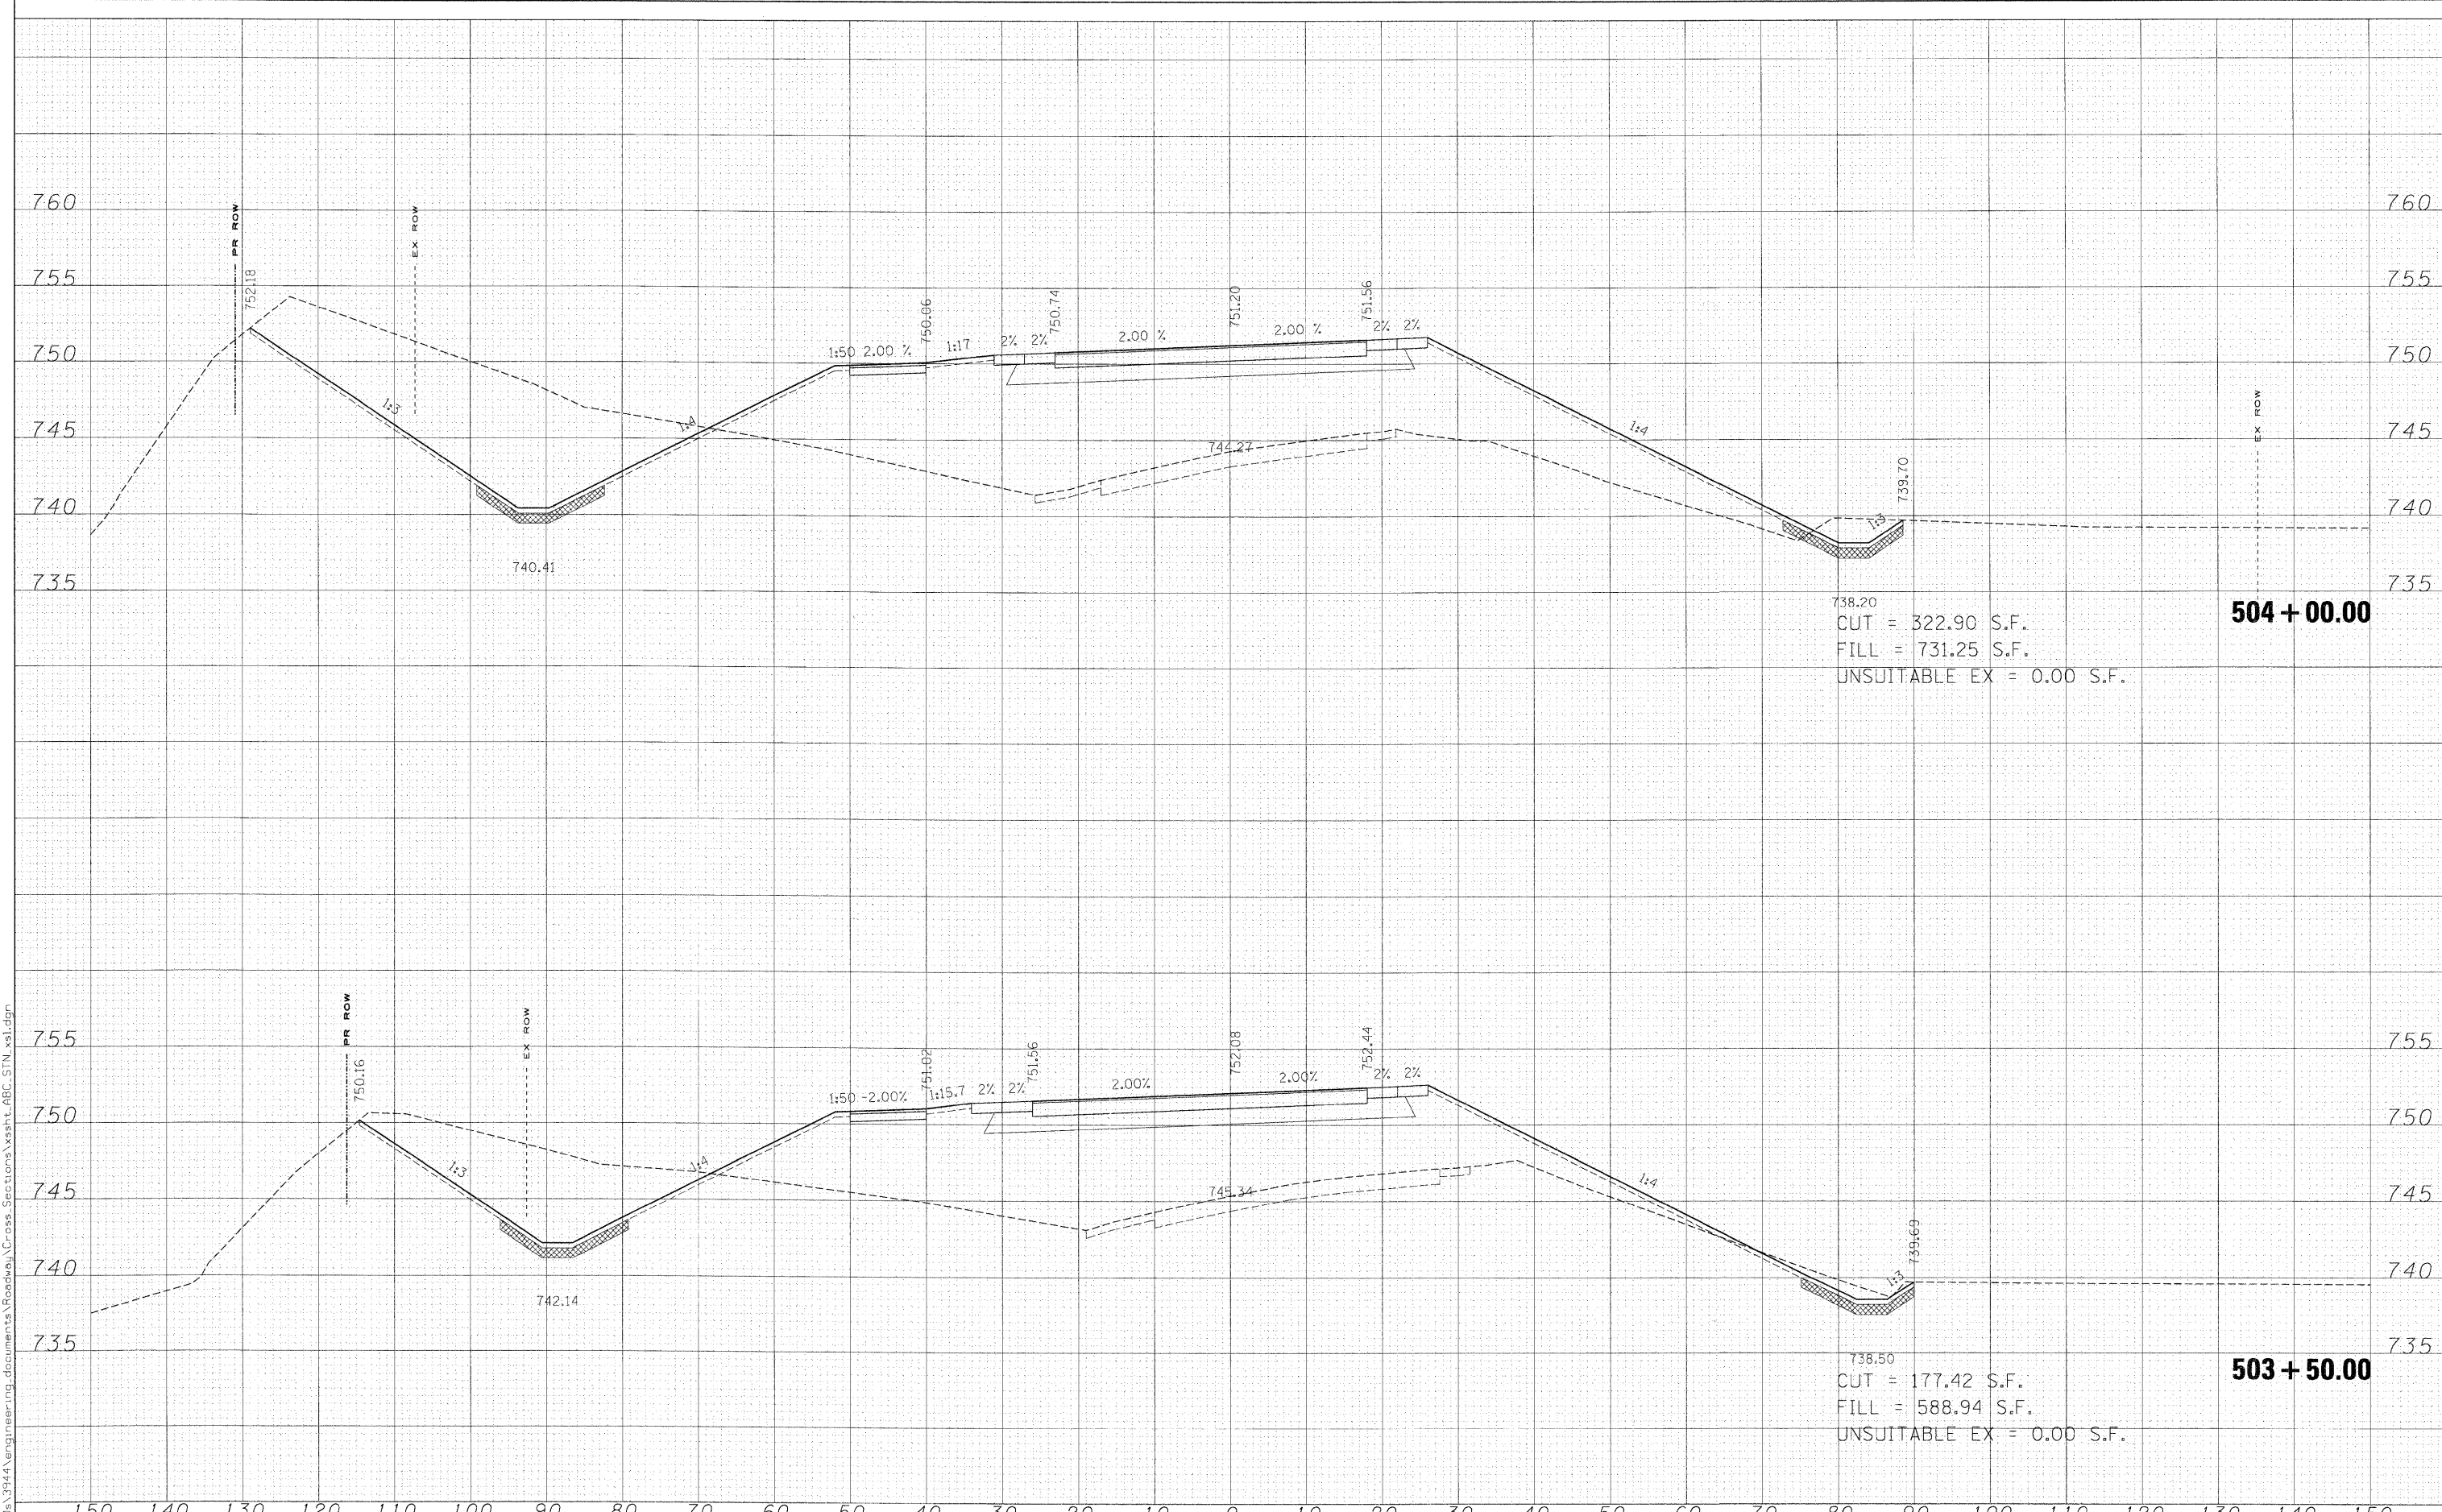

FILE NAME =	USER NAME = *USER*	DESIGNED - MAC	REVISED -	<b>KANE COUNTY</b> <b>DIVISION OF TRANSPORTATION</b>	<b>STEARNS ROAD CROSS SECTIONS</b>				F.A. RTE.	SECTION	COUNTY	TOTAL SHEETS	SHEET NO.
#FILES*		DRAWN - MAC	REVISED -						361	06-00214-15-BR	KANE/DUPAGE	545	464
PLOT SCALE = 10.0000' / IN.		CHECKED - JJT	REVISED -		SCALE: SHEET NO. OF SHEETS STA. 503+50.00 TO STA. 504+00.00				CONTRACT NO. 63074				
PLOT DATE = 3/30/2009		DATE - 3/31/09	REVISED -		FED. ROAD DIST. NO. [ILLINOIS] FED. AID PROJECT								