


| | |
|---------------|--|
| DATE | |
| FINAL SURVEY | |
| PLANNED | |
| NOTE BOOK | |
| AREAS | |
| AREAS CHECKED | |
| NO. | |

| | |
|-----------------|--|
| DATE | |
| ORIGINAL SURVEY | |
| PLANNED | |
| NOTE BOOK | |
| AREAS | |
| AREAS CHECKED | |
| NO. | |

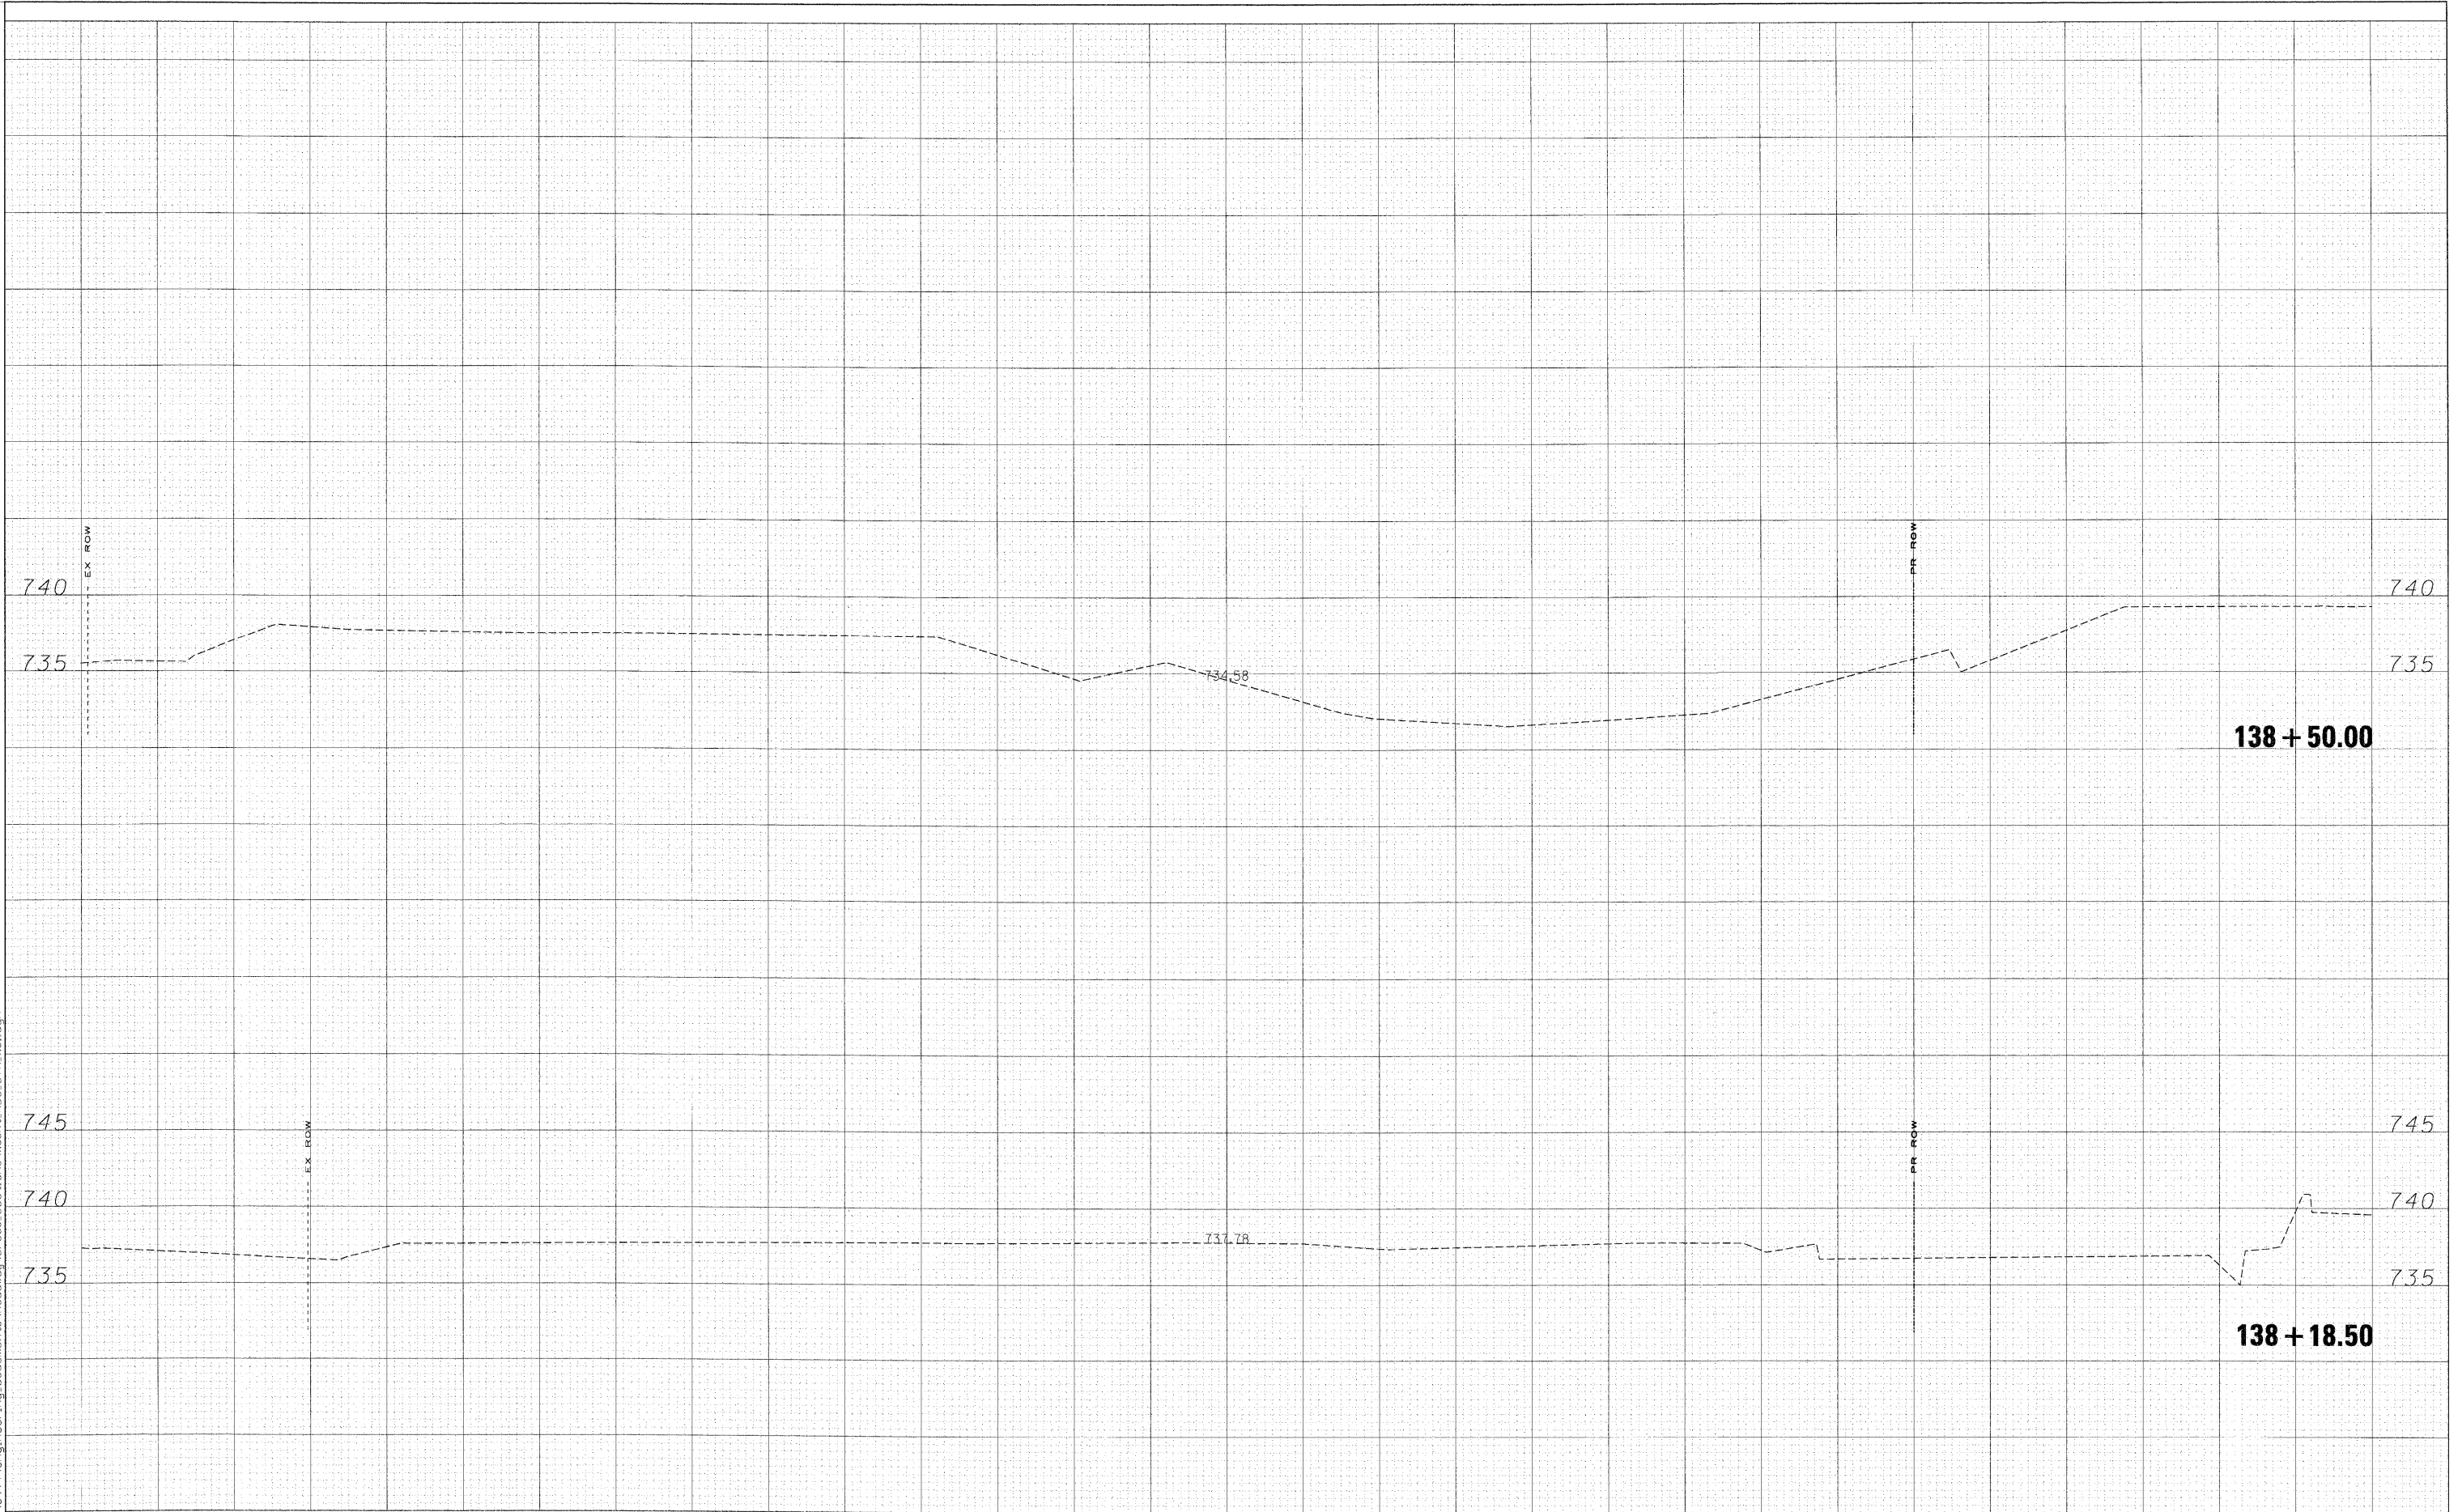

| | | | | | | | | | | | | | | | |
|-------------|----------------------|----------------|-----------|---|------------------------------------|-----------|----|--------|----------------|---------------------|--------|---------------------------|-------------|--------------------|-----|
| FILE NAME = | USER NAME = \$USER\$ | DESIGNED - MAC | REVISED - | KANE COUNTY DIVISION OF TRANSPORTATION | STEARNS ROAD CROSS SECTIONS | | | | F.A. RTE. | SECTION | COUNTY | TOTAL SHEETS | SHEET NO. | | |
| #FILES* | | DRAWN - MAC | REVISED - | | SCALE: | SHEET NO. | OF | SHEETS | STA. 138+18.50 | TO STA. 138+50.00 | 361 | 06-00214-15-BR | KANE/DUPAGE | 545 | 468 |
| | | CHECKED - JJT | REVISED - | | | | | | | | | | | | |
| | | DATE - 3/31/09 | REVISED - | | | | | | | | | | | | |
| | | | | | | | | | | FED. ROAD DIST. NO. | | ILLINOIS FED. AID PROJECT | | CONTRACT NO. 63074 | |