


FINAL	SURVEYED	PLANNED	TEMPORARY	AREAS CHECKED
NO.	NO.	NO.	NO.	NO.

ORIGINAL	SURVEYED	PLANNED	TEMPORARY	AREAS CHECKED
NO.	NO.	NO.	NO.	NO.

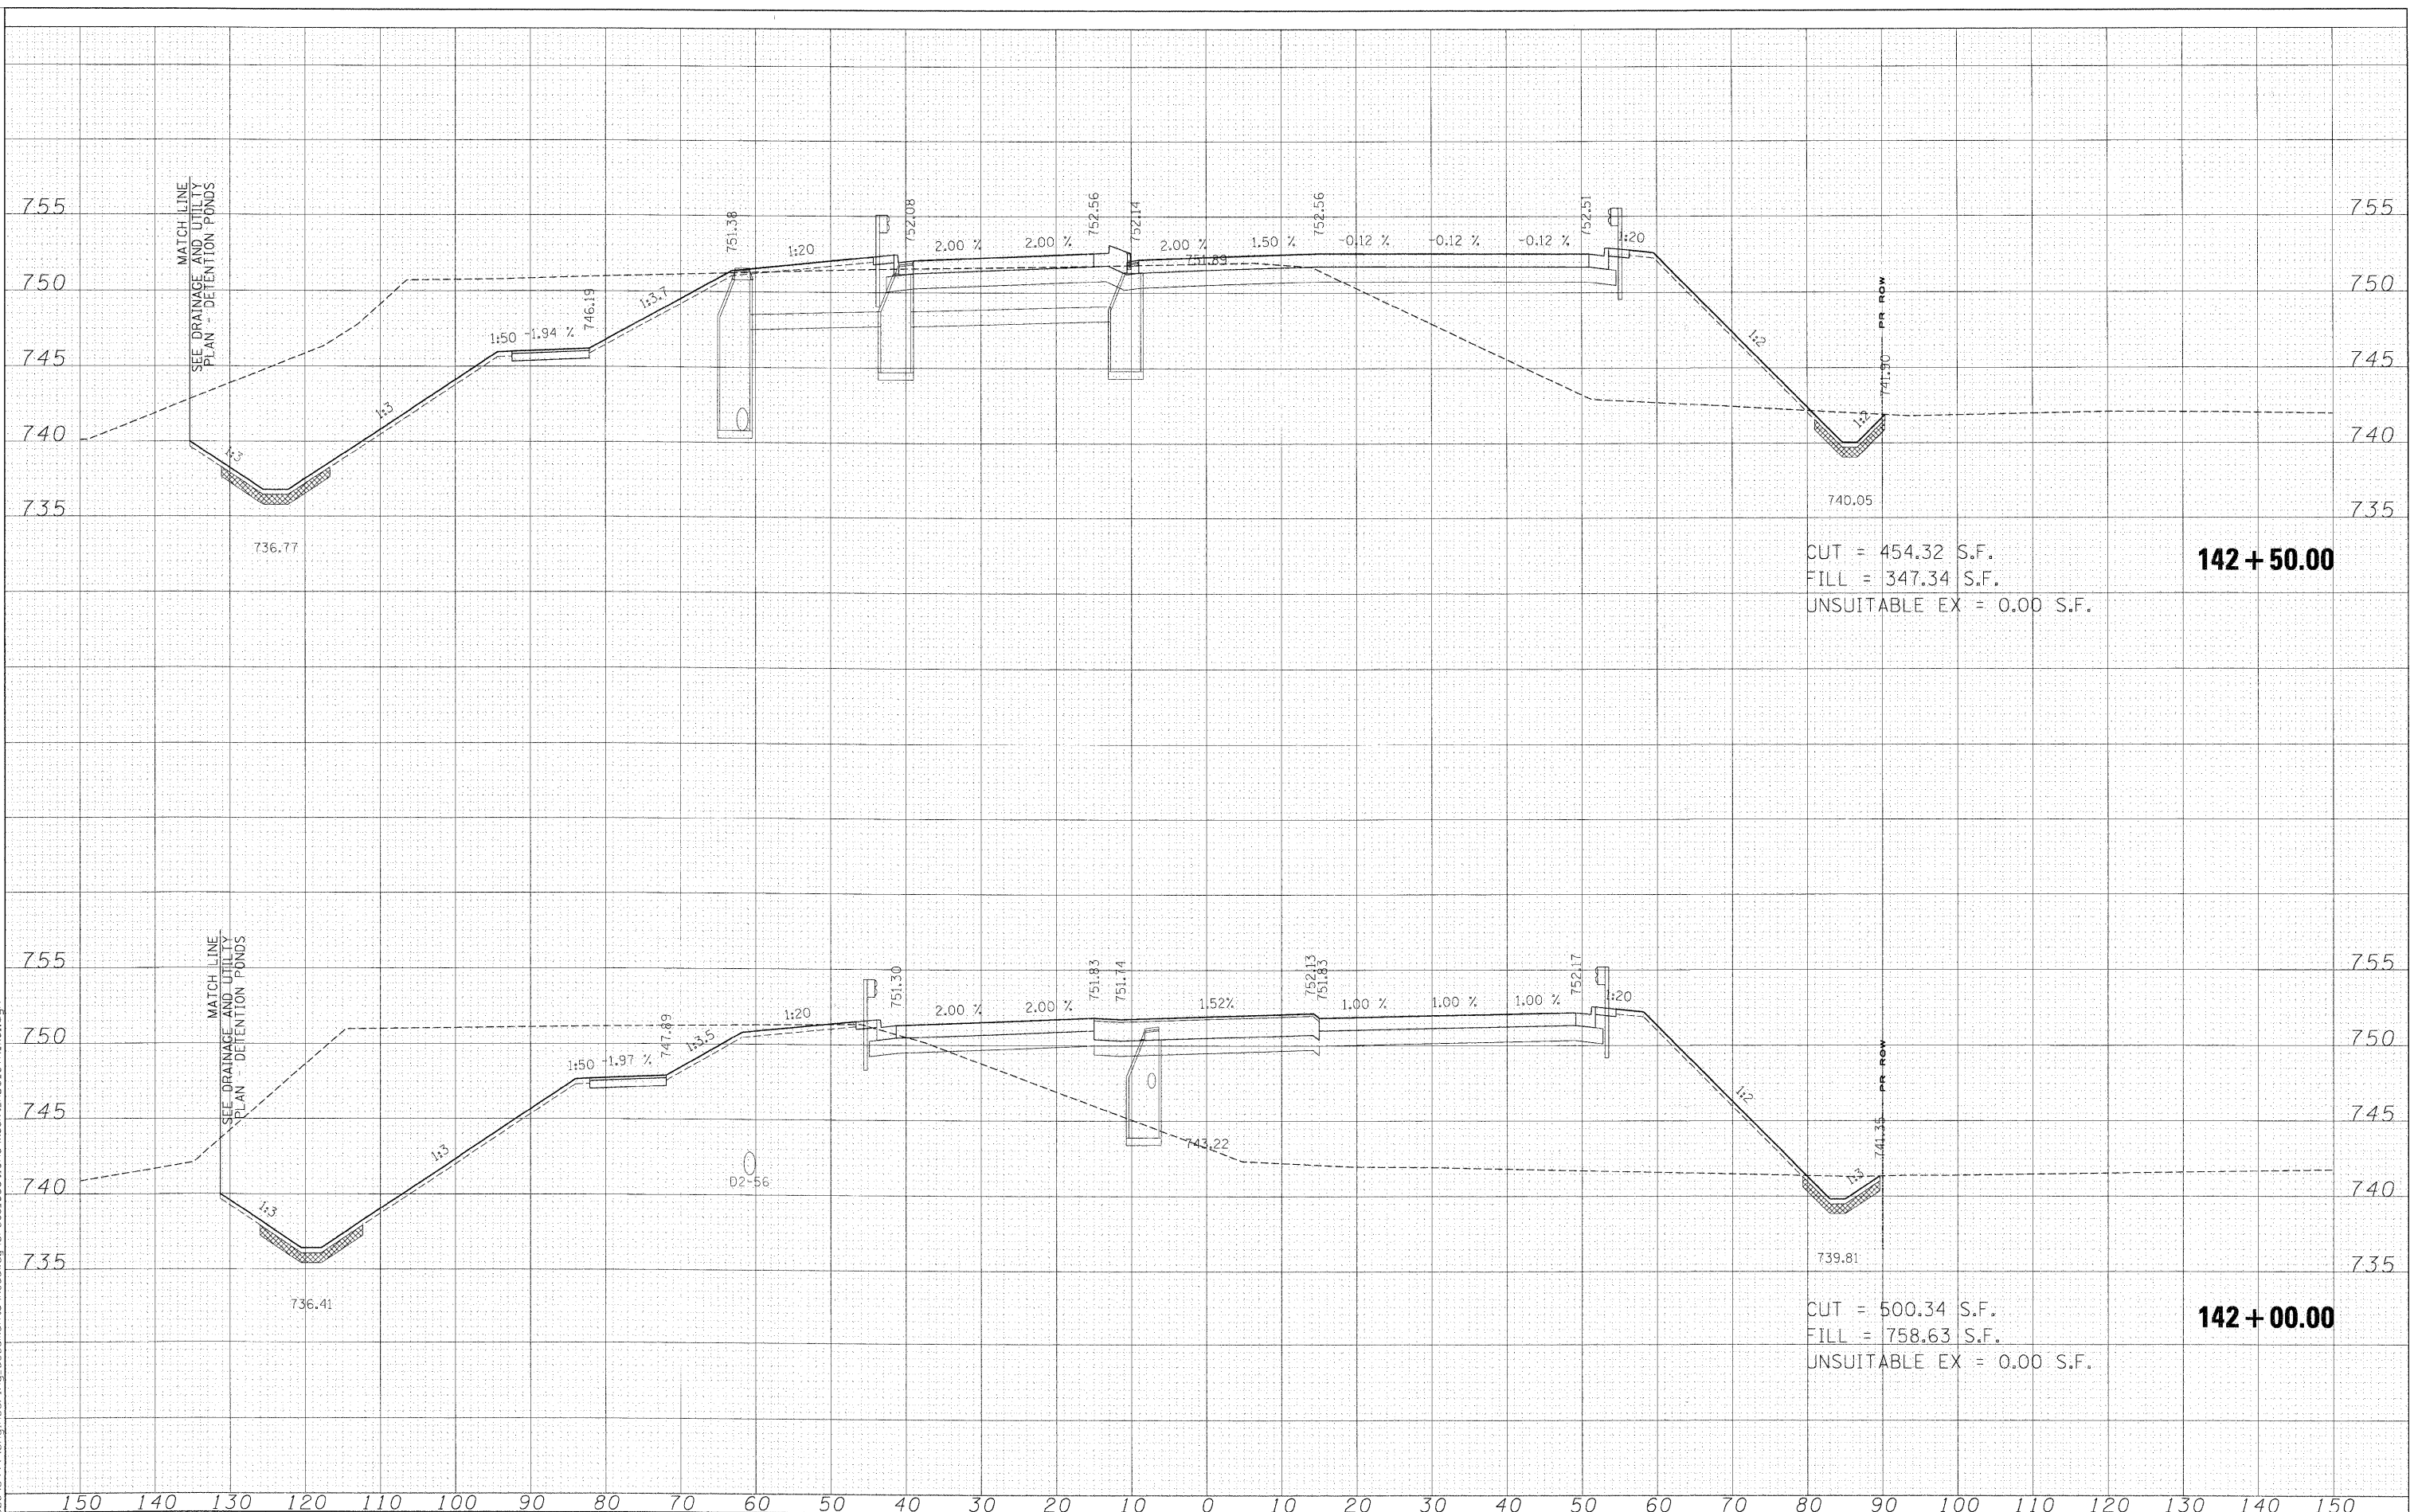

CUT = 454.32 S.F.
 FILL = 347.34 S.F.
 UNSUITABLE EX = 0.00 S.F.
142 + 50.00

CUT = 500.34 S.F.
 FILL = 758.63 S.F.
 UNSUITABLE EX = 0.00 S.F.
142 + 00.00

FILE NAME =	USER NAME = \$USER\$	DESIGNED - MAC	REVISED -	KANE COUNTY DIVISION OF TRANSPORTATION	STEARNS ROAD CROSS SECTIONS			F.A. RTE.	SECTION	COUNTY	TOTAL SHEETS	SHEET NO.
#FILES#		DRAWN - MAC	REVISED -		361	06-00214-15-BR	KANE/DUPAGE	545	472			
		CHECKED - JJT	REVISED -		CONTRACT NO. 63074							
		DATE - 3/31/09	REVISED -		FED. ROAD DIST. NO. ILLINOIS FED. AID PROJECT							