


FINAL SURVEY PLOTTED AREAS CHECKED

ORIGINAL SURVEY PLOTTED AREAS CHECKED

FILE NAME: x:\39902a\3944\engineering\documents\Road\kaj\Cross Sections\ssht. ABC STN xsl.dgn

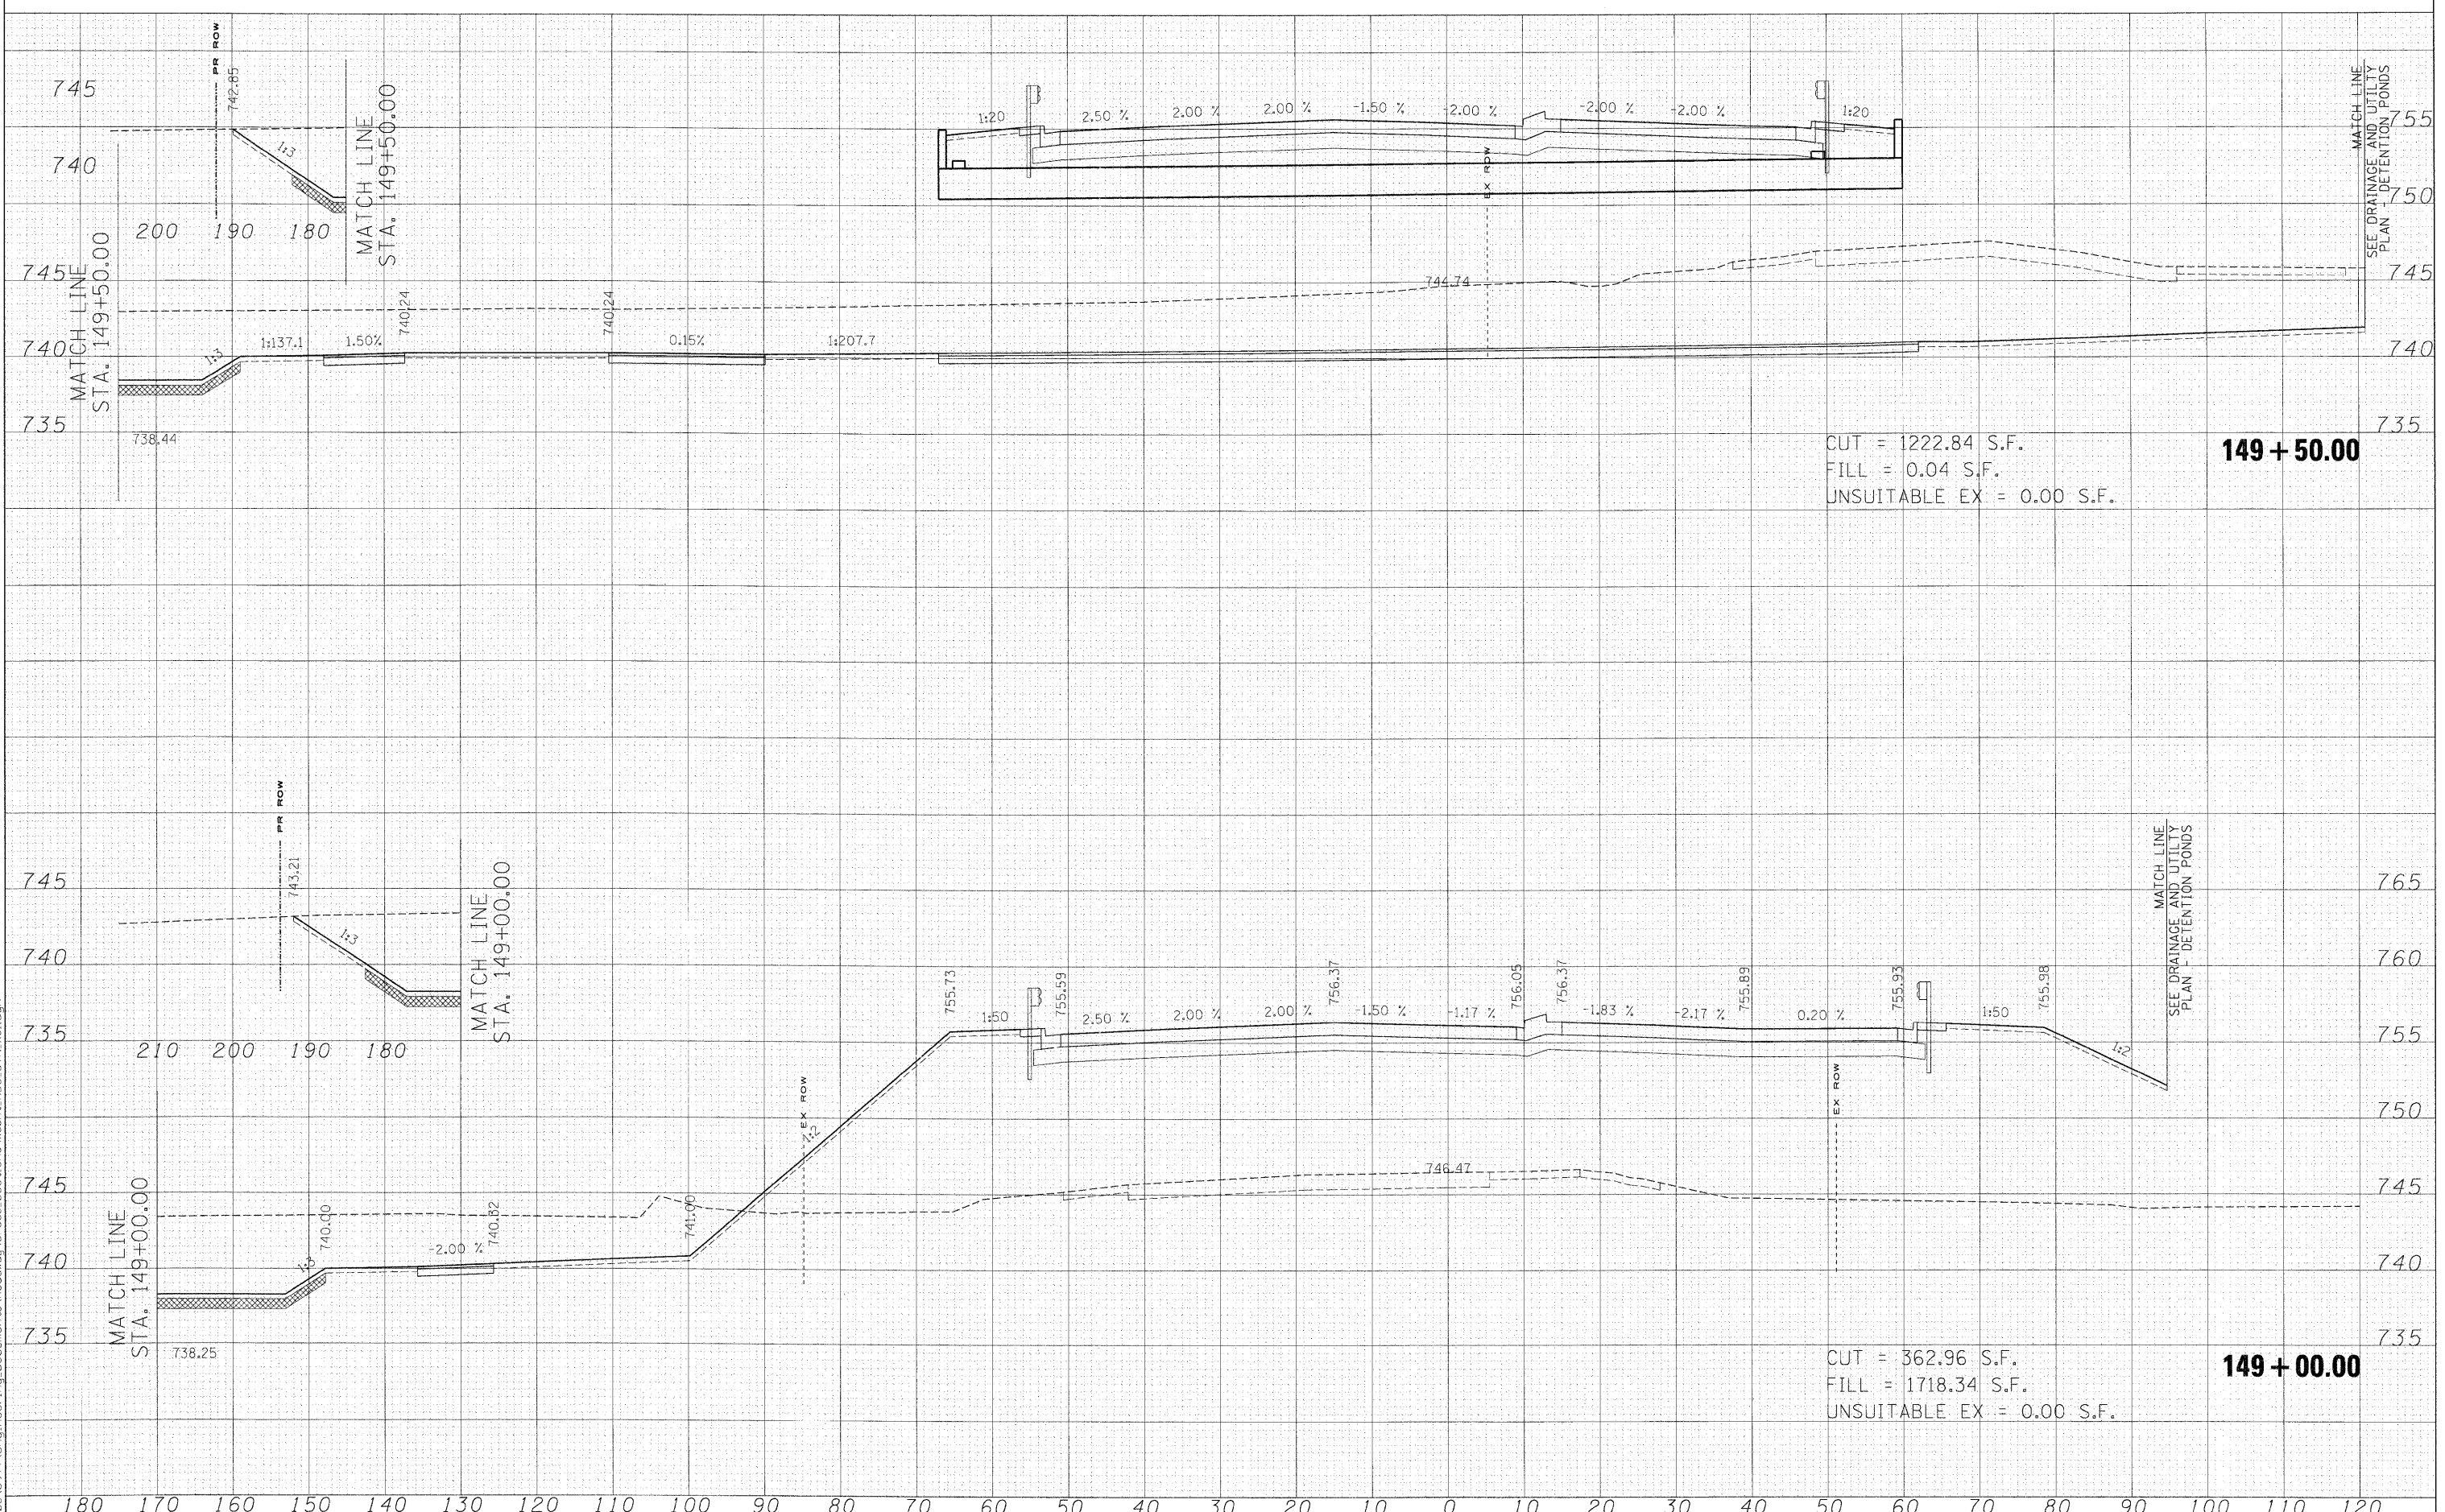

CUT = 1222.84 S.F.
 FILL = 0.04 S.F.
 UNSUITABLE EX = 0.00 S.F.

CUT = 362.96 S.F.
 FILL = 1718.34 S.F.
 UNSUITABLE EX = 0.00 S.F.

USER NAME: *USER*
 PLOT SCALE: 10.0000' / IN.
 PLOT DATE: 3/30/2009

DESIGNED - MAC
 DRAWN - MAC
 CHECKED - JJT
 DATE - 3/31/09

REVISED -
 REVISED -
 REVISED -
 REVISED -

**KANE COUNTY
 DIVISION OF TRANSPORTATION**

STEARNS ROAD CROSS SECTIONS
 SCALE: SHEET NO. OF SHEETS STA. 149+00.00 TO STA. 149+50.00

F.A. RTE.	SECTION	COUNTY	TOTAL SHEETS	SHEET NO.
361	06-00214-15-BR	KANE/DUPAGE	545	479
FED. ROAD DIST. NO. ILLINOIS FED. AID PROJECT			CONTRACT NO. 63074	