


FINAL SURVEY	SURVEYED	DATE	NO.
NOTE BOOK	FILED	TEMP.	
AREAS CHECKED	TEMP.		
NO.	AREAS CHECKED		

ORIGINAL SURVEY	SURVEYED	DATE	NO.
NOTE BOOK	FILED	TEMP.	
AREAS CHECKED	TEMP.		
NO.	AREAS CHECKED		

x:\31902\3944\engineering\documents\Roadway\Cross Sections\ssht_abc.stn.xls1.dgn

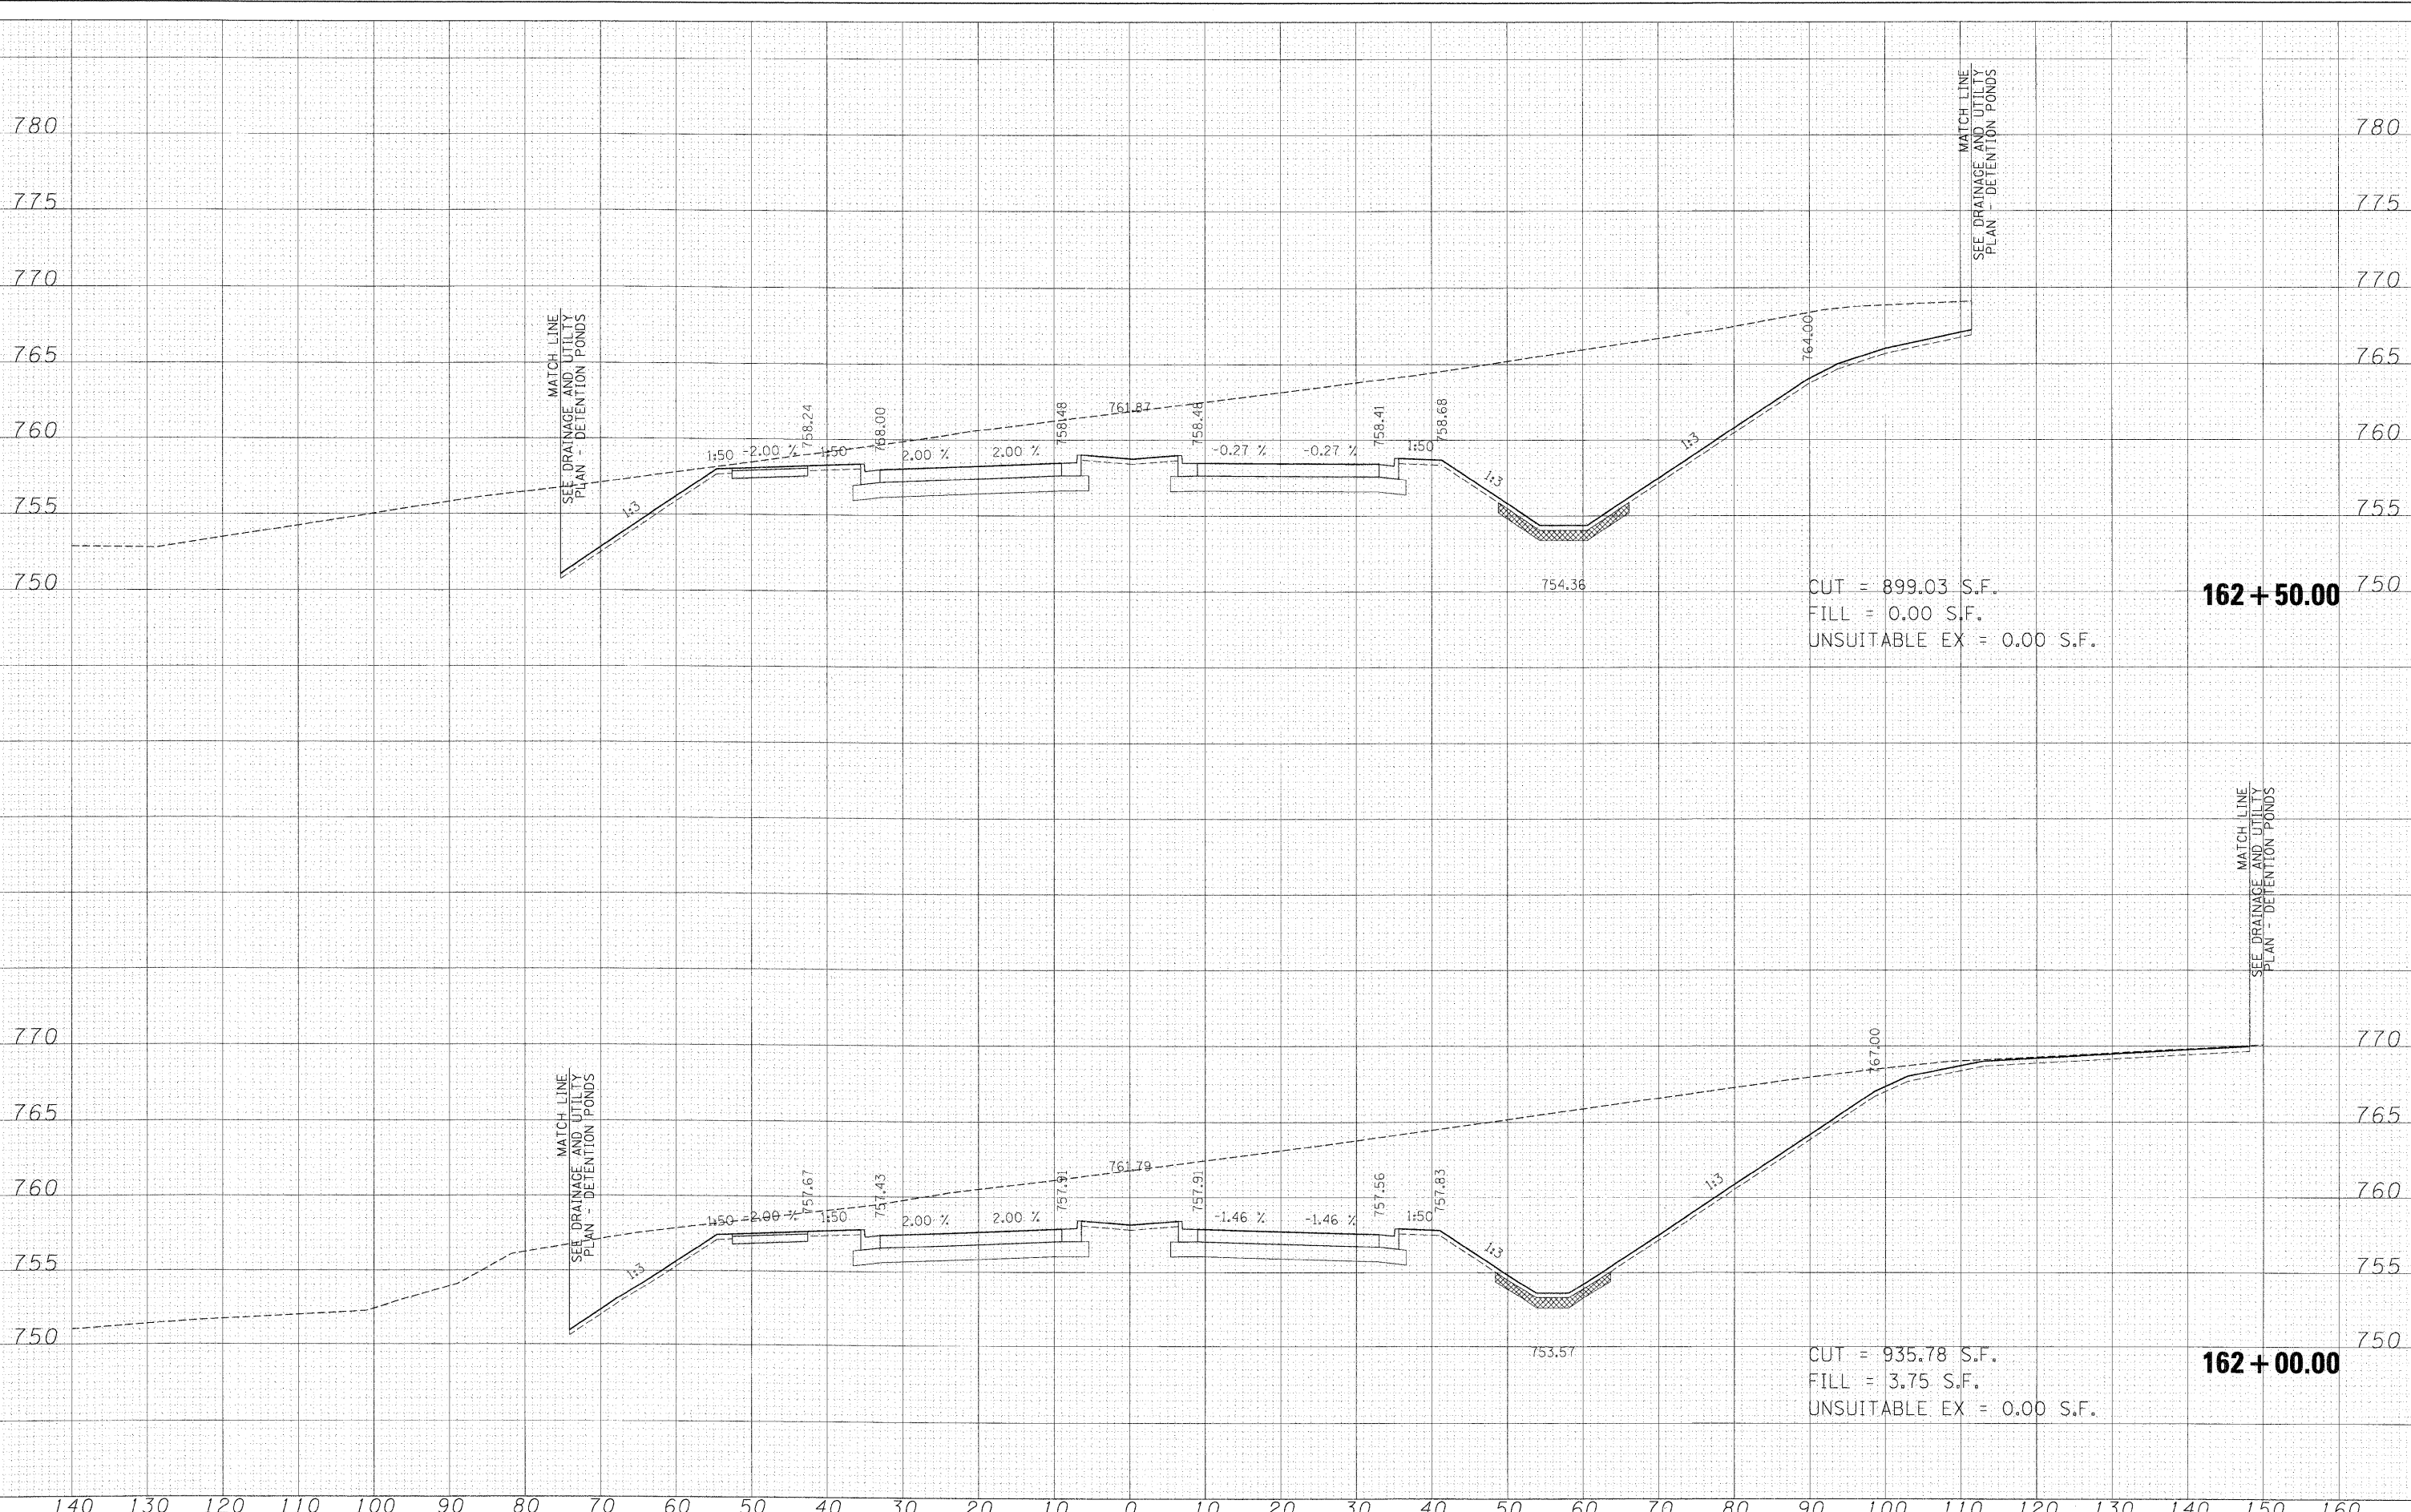

FILE NAME =	USER NAME = *USER*	DESIGNED - MAC	REVISED -	KANE COUNTY DIVISION OF TRANSPORTATION	STEARNS ROAD CROSS SECTIONS			F.A. RTE.	SECTION	COUNTY	TOTAL SHEETS	SHEET NO.		
FILES		DRAWN - MAC	REVISED -		SCALE:	SHEET NO.	OF	SHEETS	STA. 162+00.00 TO STA. 162+50.00	361	06-00214-15-BR	KANE/DUPAGE	545	492
		CHECKED - JJT	REVISED -											
		DATE - 3/31/09	REVISED -											
												CONTRACT NO. 63074 FED. ROAD DIST. NO. ILLINOIS FED. AID PROJECT		