


DATE	
NO.	
FINAL SURVEY	
SURVEYED	
PLOTTED	
NOTE BOOK	
AREAS CHECKED	
AREAS CHECKED	

DATE	
NO.	
ORIGINAL SURVEY	
SURVEYED	
PLOTTED	
NOTE BOOK	
AREAS CHECKED	
AREAS CHECKED	

x:\3944\engineering\documents\Roadway\Cross Sections\ssht. ABC. STN. xsl.dgn

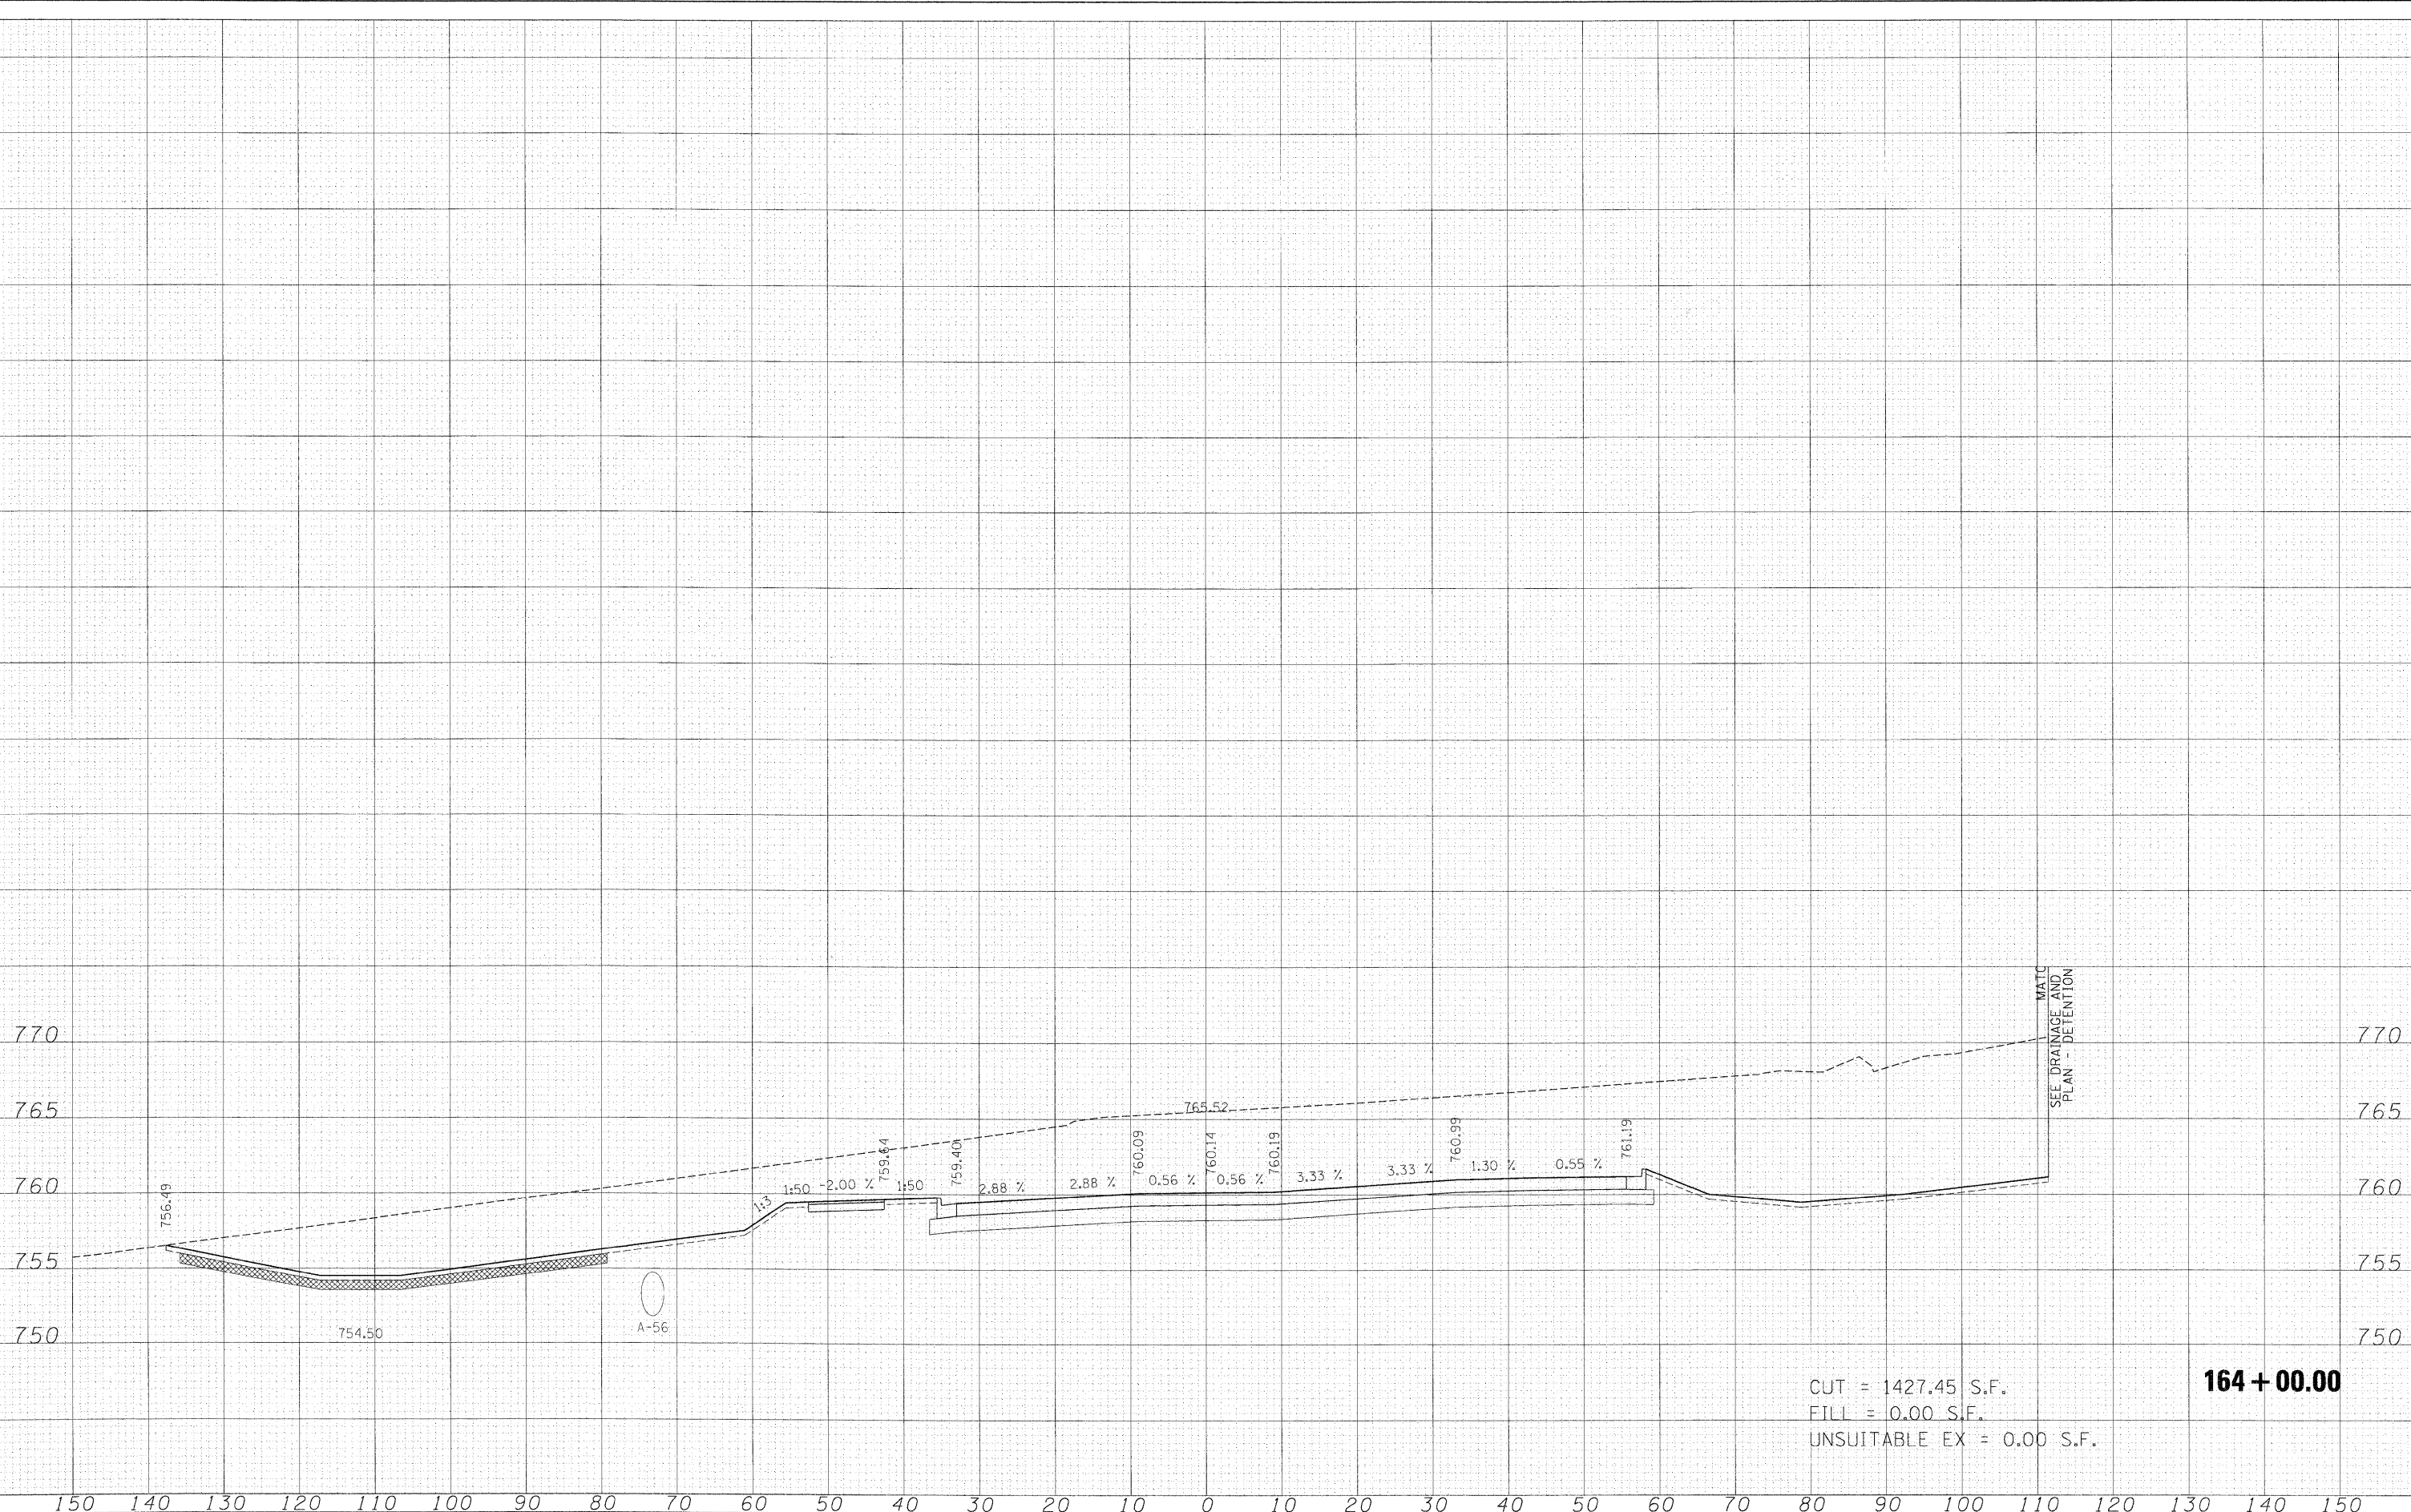

CUT = 1427.45 S.F.
 FILL = 0.00 S.F.
 UNSUITABLE EX = 0.00 S.F.

164 + 00.00

FILE NAME =	USER NAME = *USER*	DESIGNED - MAC	REVISED -	KANE COUNTY DIVISION OF TRANSPORTATION	STEARNS ROAD CROSS SECTIONS			F.A. RTE.	SECTION	COUNTY	TOTAL SHEETS	SHEET NO.
FILES		DRAWN - MAC	REVISED -		361	06-00214-15-BR	KANE/DUPAGE	545	494			
		CHECKED - JJT	REVISED -		CONTRACT NO. 63074							
		DATE - 3/31/09	REVISED -		SCALE:	SHEET NO.	OF SHEETS	STA. 164+00.00 TO STA. 164+01.08	FED. ROAD DIST. NO.	ILLINOIS FED. AID PROJECT		