


FINAL SURVEY BOOK NO. _____
 SURVEYED BY _____
 CHECKED BY _____
 DATE _____

ORIGINAL SURVEY BOOK NO. _____
 SURVEYED BY _____
 CHECKED BY _____
 DATE _____

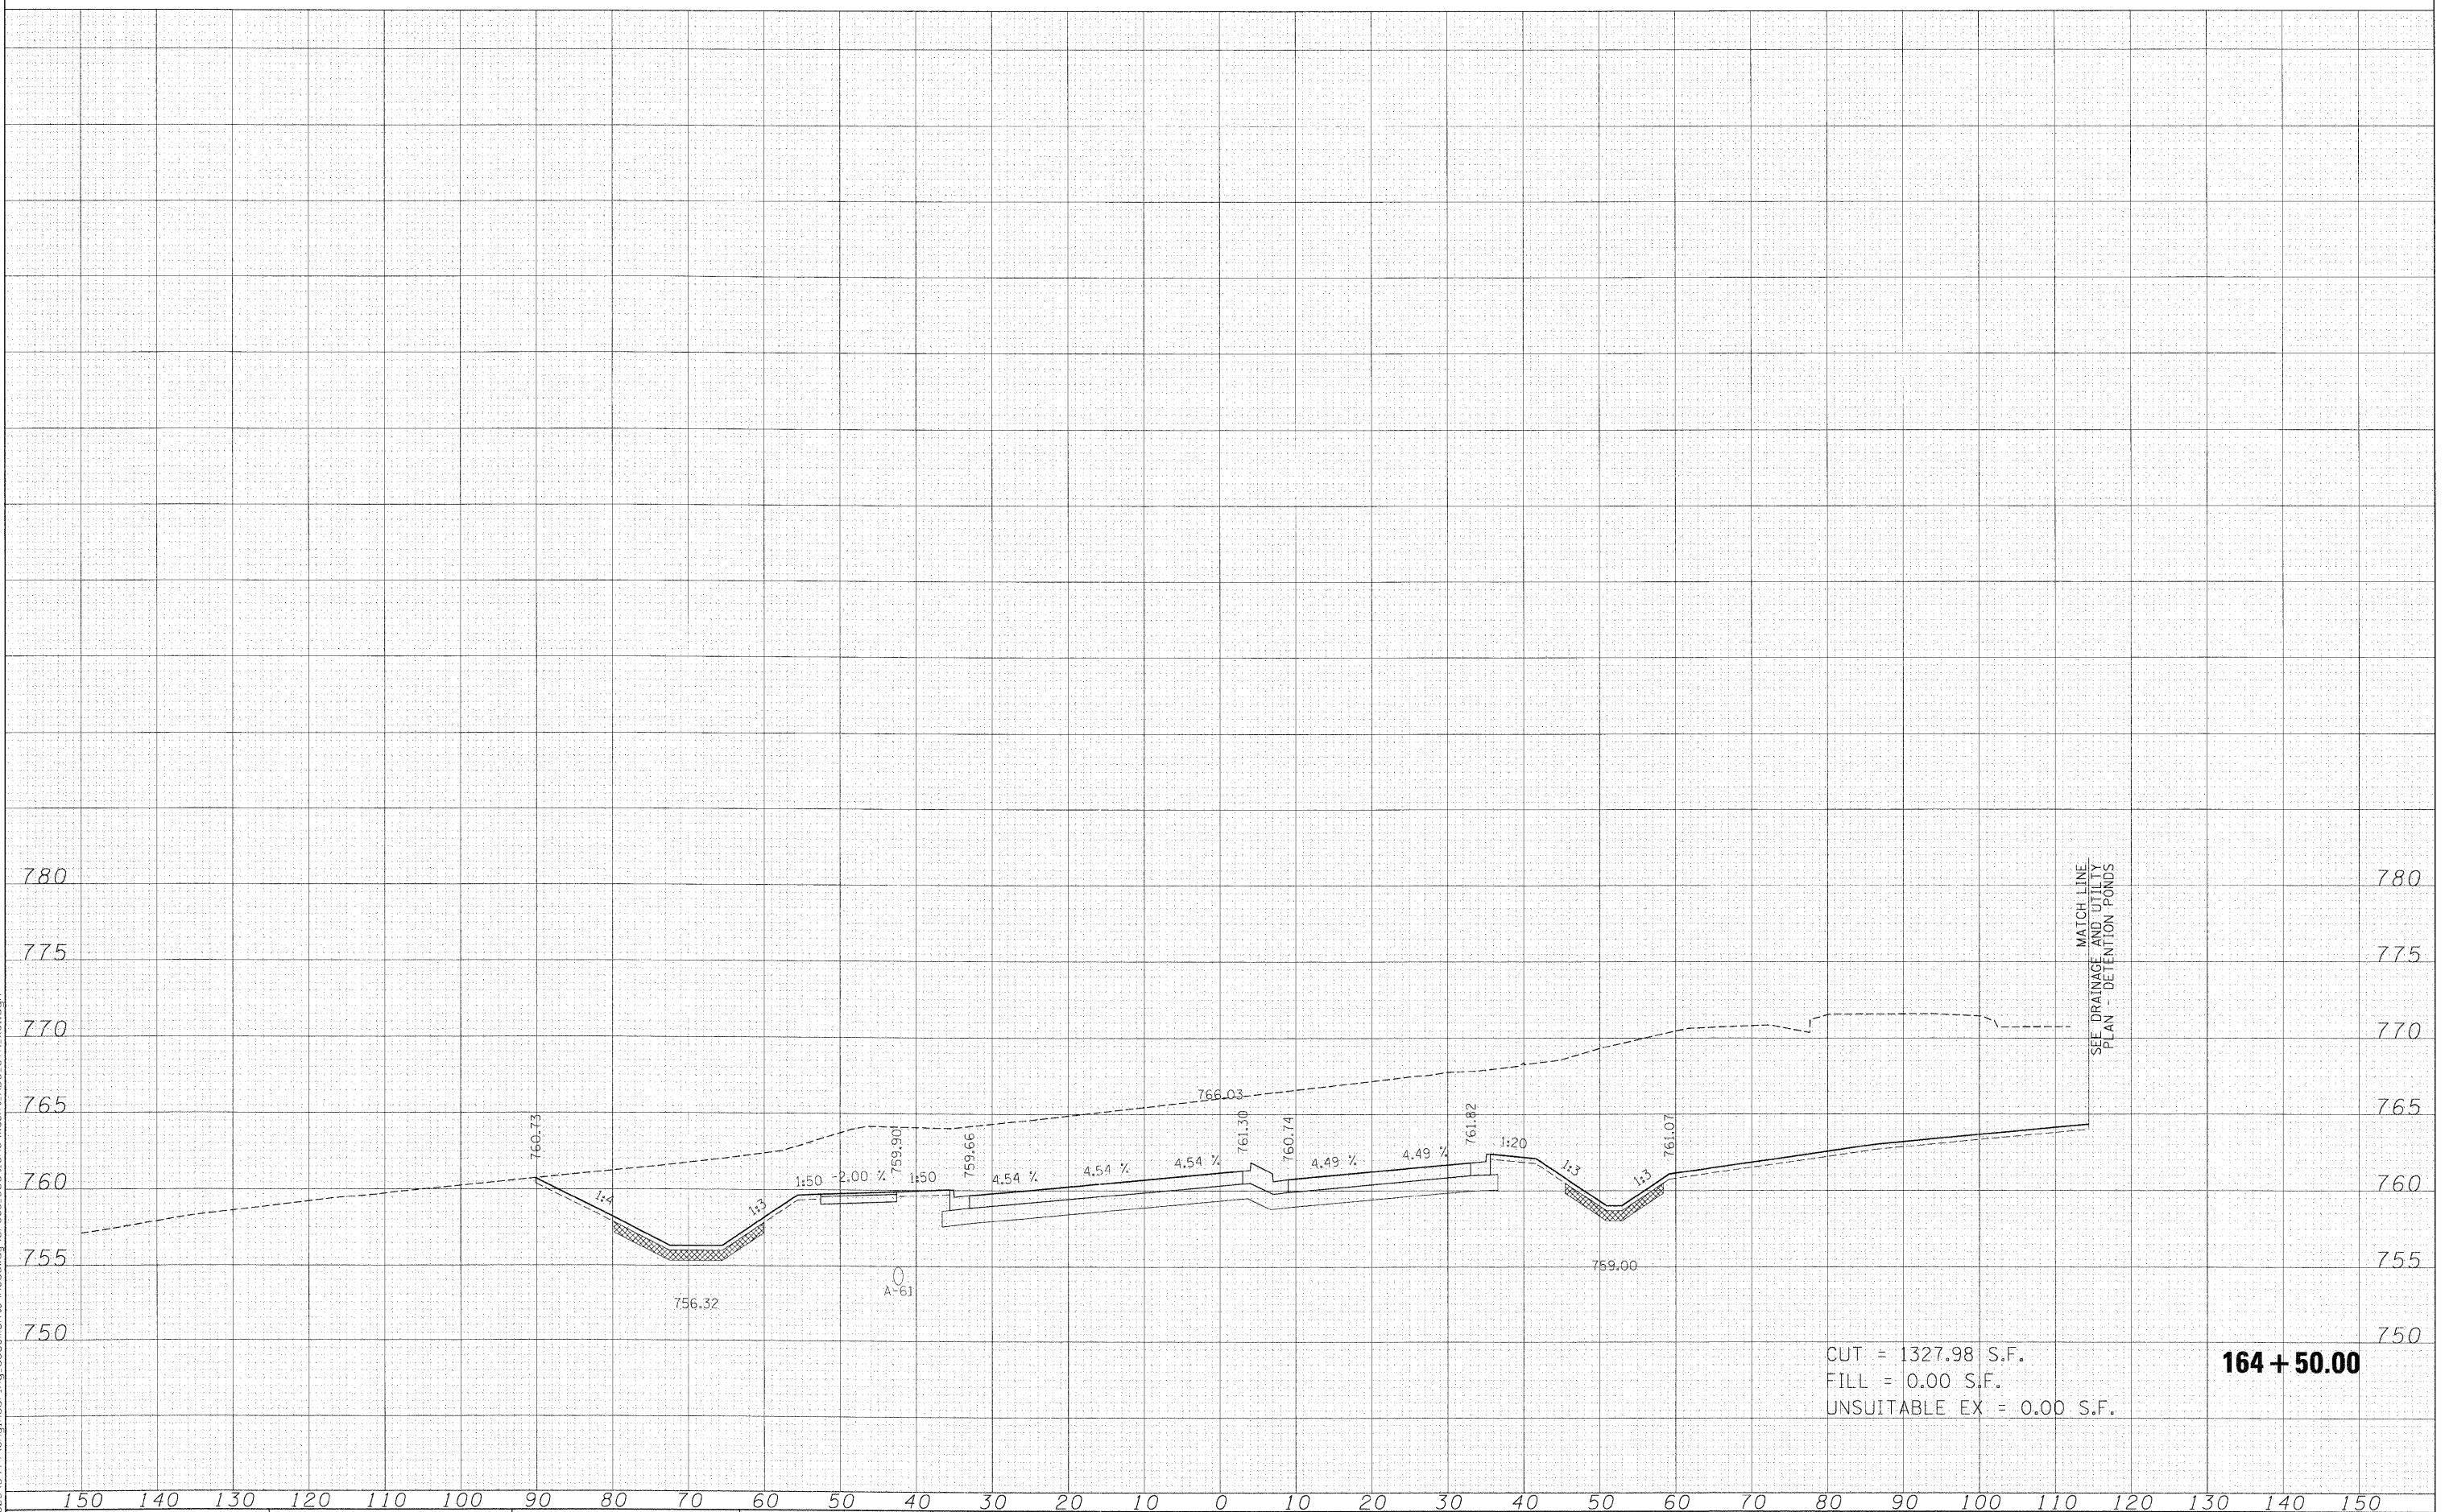

CUT = 1327.98 S.F.
 FILL = 0.00 S.F.
 UNSUITABLE EX = 0.00 S.F.

164 + 50.00

FILE NAME =
 FILES

USER NAME = *USER*
 DESIGNED - MAC
 DRAWN - MAC
 CHECKED - JJT
 DATE - 3/31/09

REVISED -
 REVISED -
 REVISED -
 REVISED -

**KANE COUNTY
 DIVISION OF TRANSPORTATION**

STEARNS ROAD CROSS SECTIONS
 SCALE: SHEET NO. OF SHEETS STA. 164+50.00 TO STA. 164+50.00

F.A. RTE.	SECTION	COUNTY	TOTAL SHEETS	SHEET NO.
361	06-00214-15-BR	KANE/DUPAGE	545	495
FED. ROAD DIST. NO.			ILLINOIS FED. AID PROJECT	
			CONTRACT NO. 63074	