


FINAL	SURVEYED
SURVEY	TEMPLATE
NOTE BOOK	AREAS CHECKED
NO.	

ORIGINAL	SURVEYED
SURVEY	TEMPLATE
NOTE BOOK	AREAS CHECKED
NO.	

x:\3300\3944\engineering\documents\Roadway\Cr-oss_Sections\ssst-ABC_STN_xsl.dgn

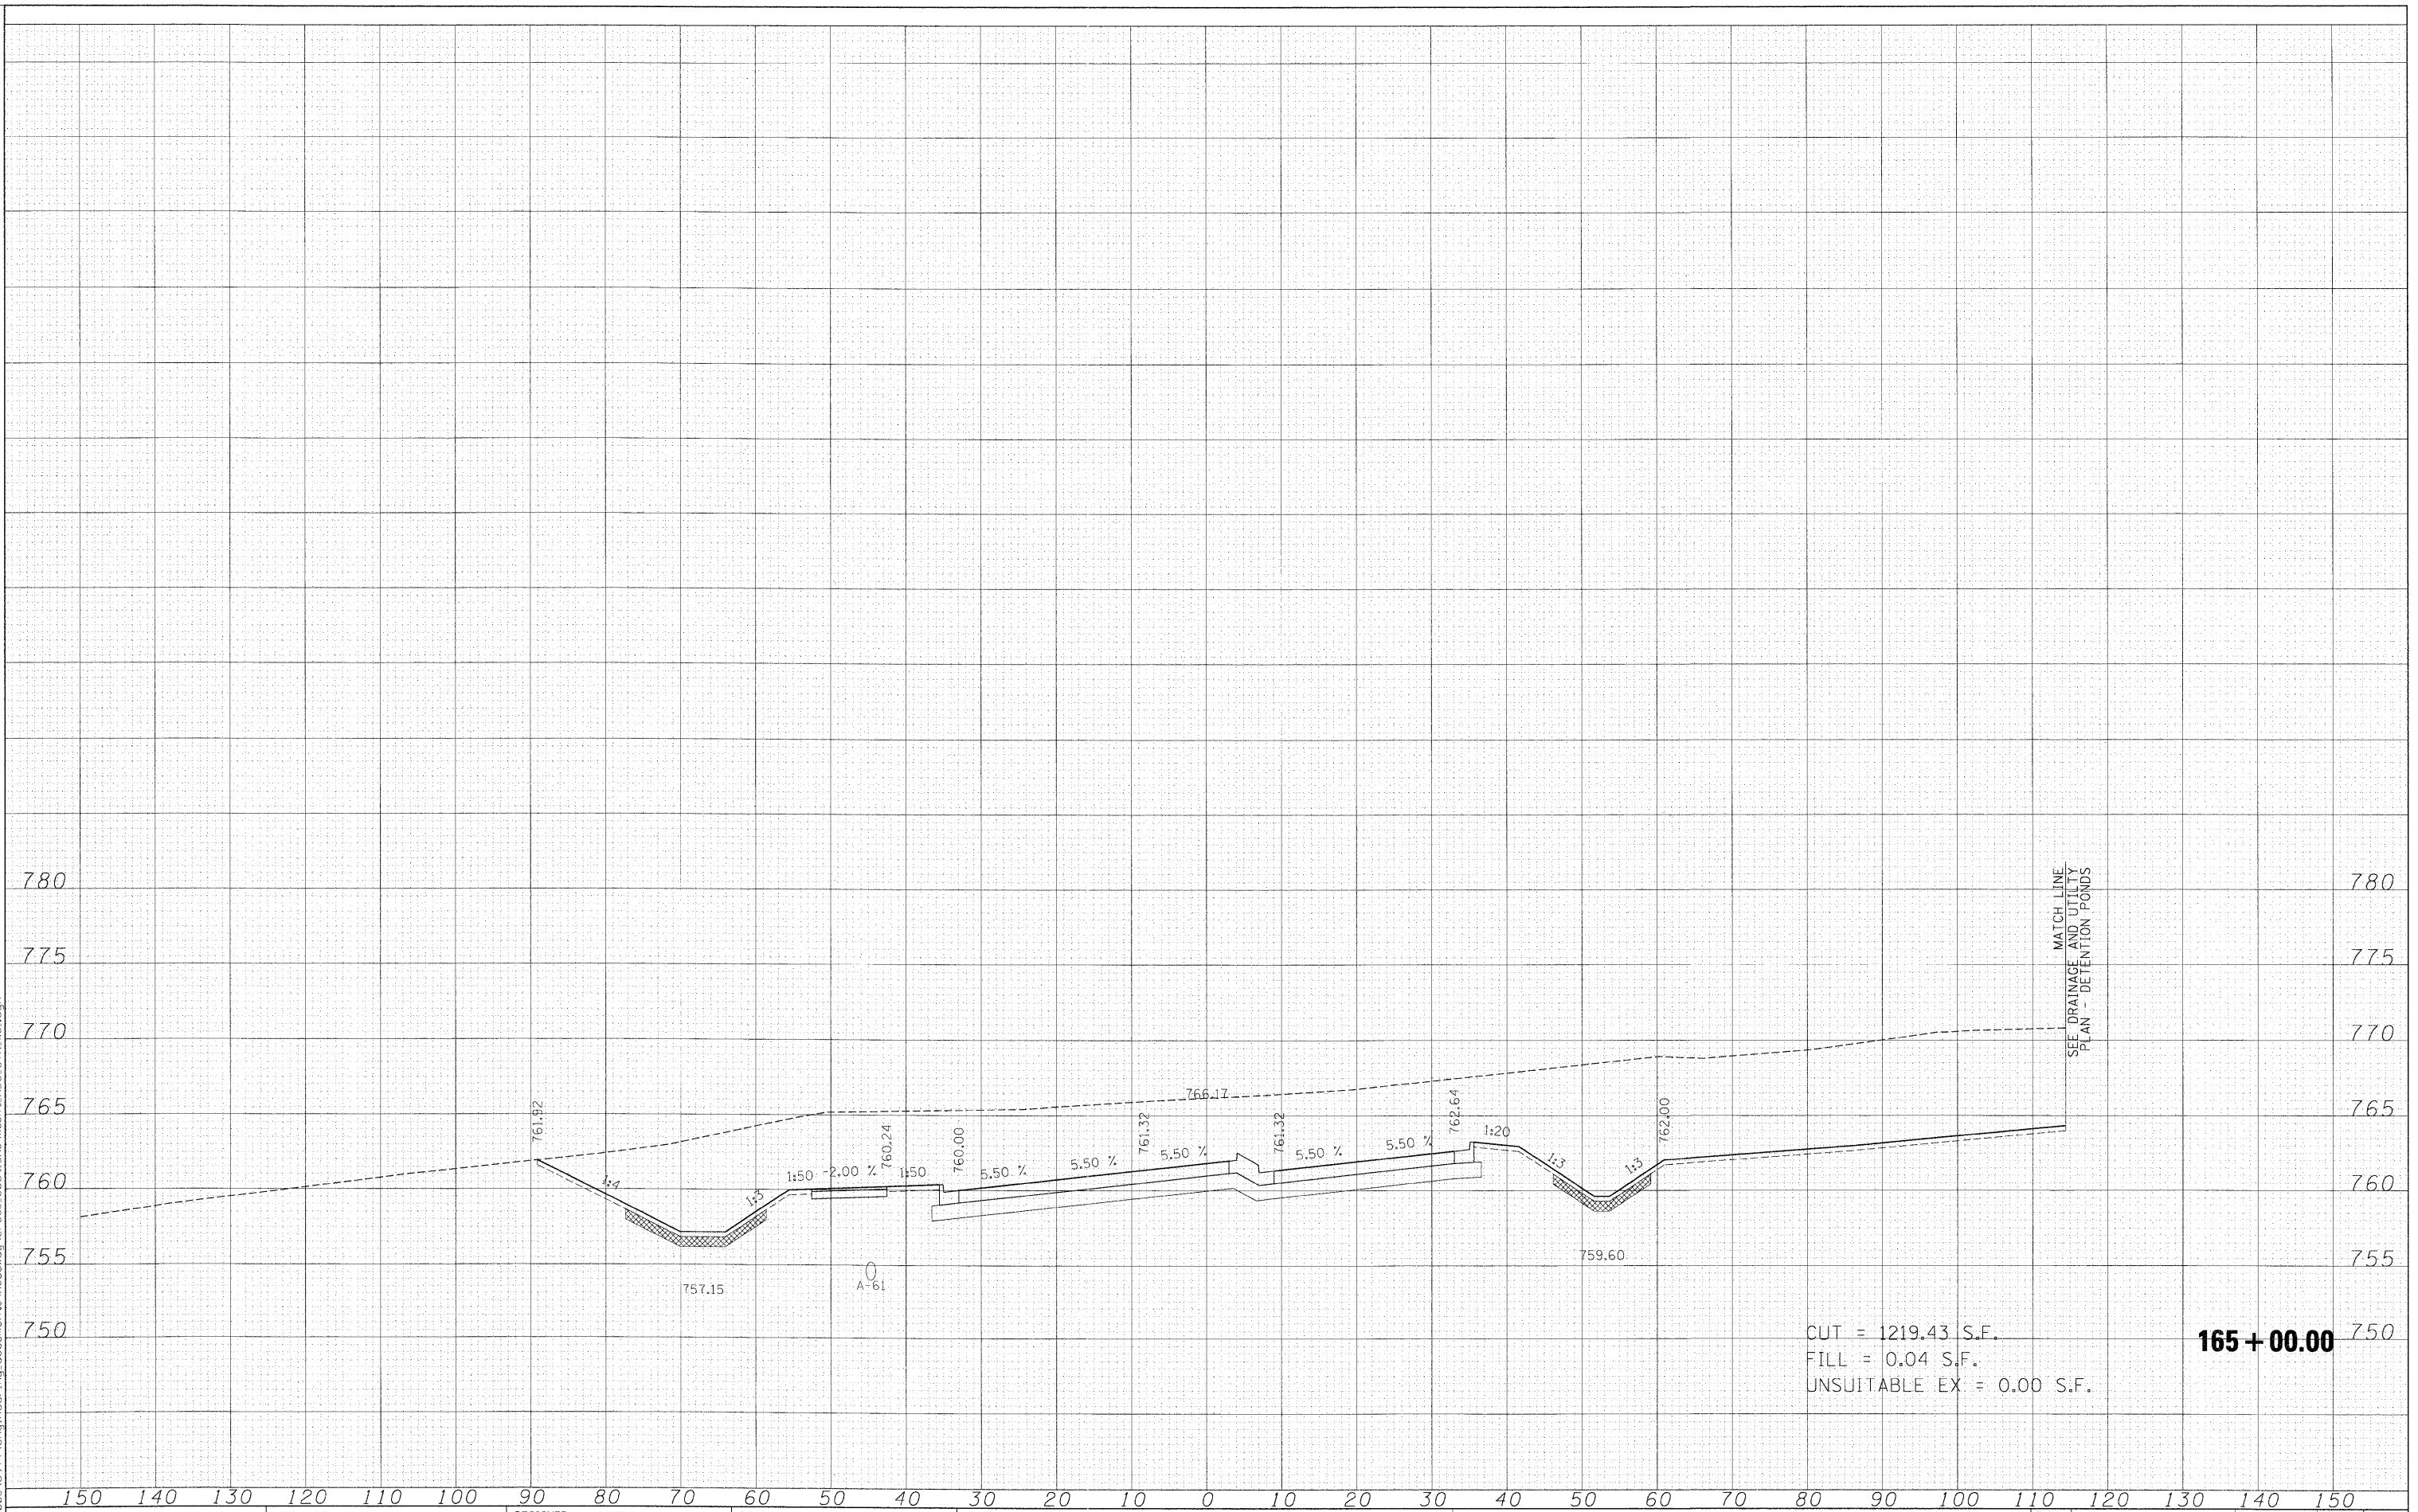

CUT = 1219.43 S.F.
 FILL = 0.04 S.F.
 UNSUITABLE EX = 0.00 S.F.

165+00.00

FILE NAME =	USER NAME = *USER*	DESIGNED - MAC	REVISED -
FILES		DRAWN - MAC	REVISED -
		CHECKED - JJT	REVISED -
		DATE - 3/31/09	REVISED -

**KANE COUNTY
 DIVISION OF TRANSPORTATION**

STEARNS ROAD CROSS SECTIONS	
SCALE:	SHEET NO. OF SHEETS STA. 165+00.00 TO STA. 165+00.00

F.A. RTE.	SECTION	COUNTY	TOTAL SHEETS	SHEET NO.
361	06-00214-15-BR	KANE/DUPAGE	545	496
CONTRACT NO. 63074				
FED. ROAD DIST. NO.		ILLINOIS FED. AID PROJECT		