


FINAL SURVEY	SURVEYED
NOTE BOOK	PLotted
NO.	DATE
	AREAS CHECKED

ORIGINAL SURVEY	SURVEYED
NOTE BOOK	PLotted
NO.	DATE
	AREAS CHECKED

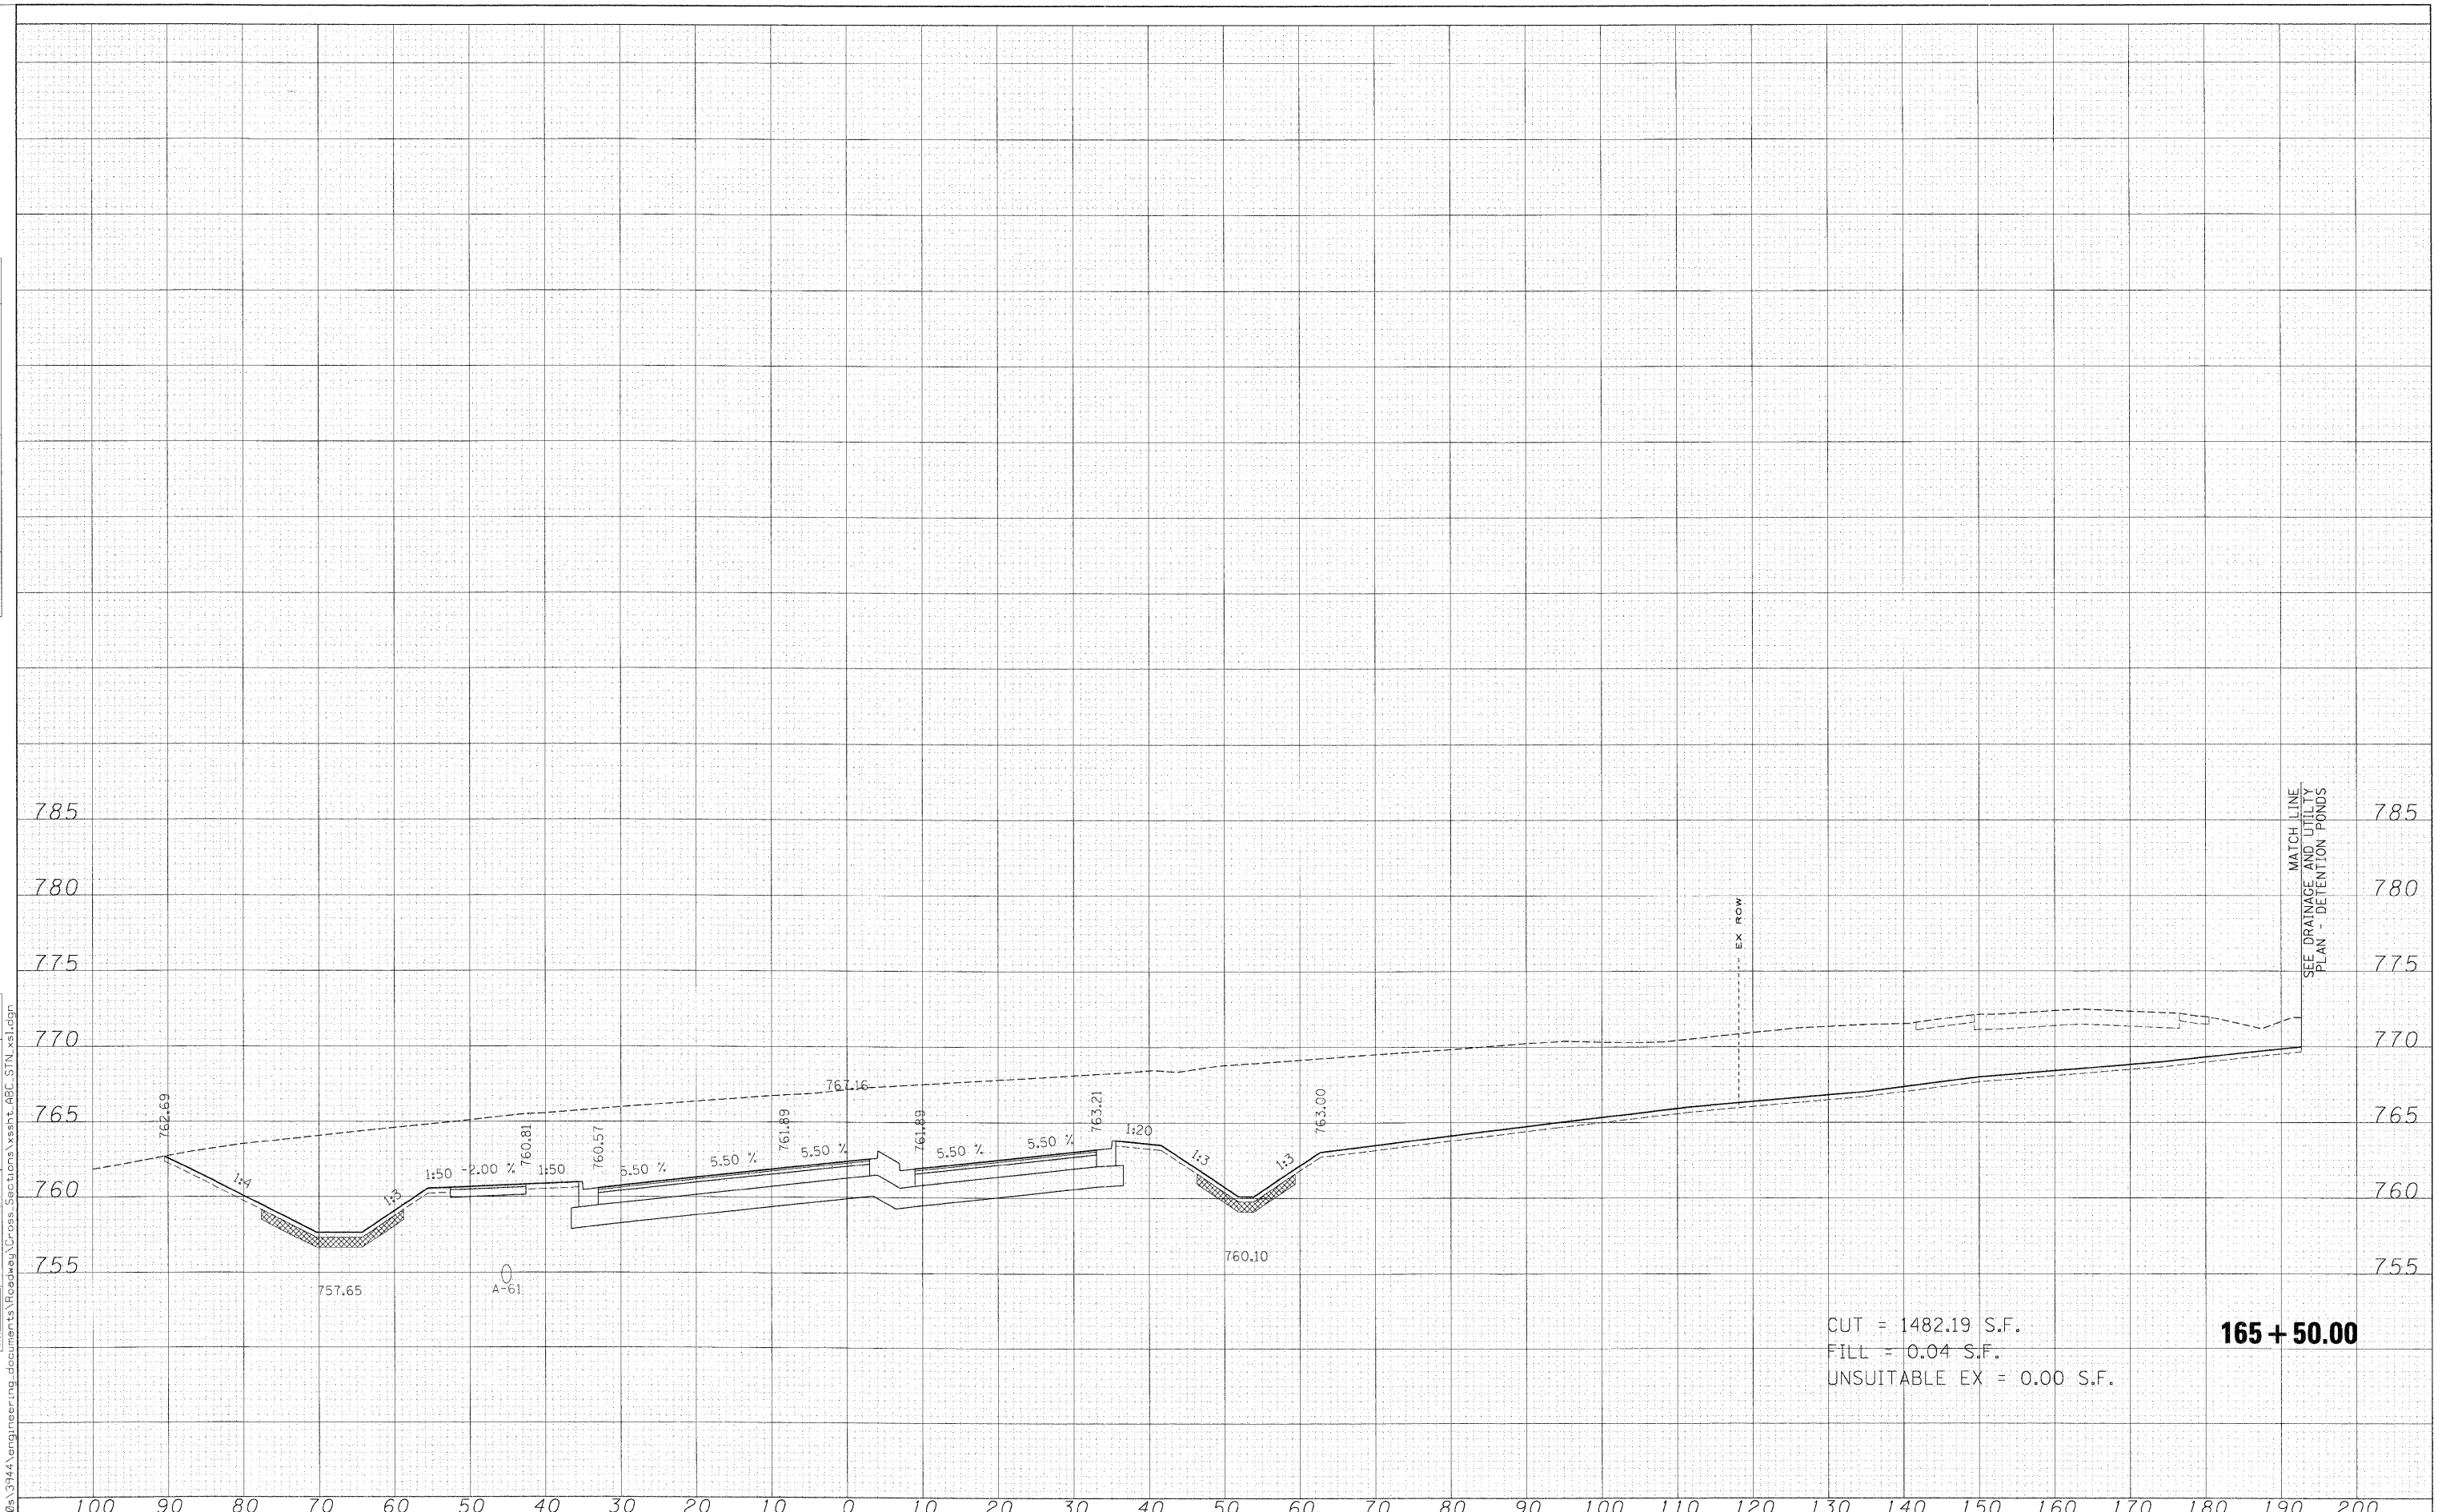

CUT = 1482.19 S.F.  
 FILL = 0.04 S.F.  
 UNSUITABLE EX = 0.00 S.F.

**165 + 50.00**

MATCH LINE  
 SEE DRAINAGE AND UTILITY  
 PLAN - DETENTION POND

FILE NAME = \*FILES\*  
 USER NAME = \*USER\*

DESIGNED -	MAC	REVISED -
DRAWN -	MAC	REVISED -
CHECKED -	JJT	REVISED -
DATE -	3/31/09	REVISED -

**KANE COUNTY  
 DIVISION OF TRANSPORTATION**

**STEARNS ROAD CROSS SECTIONS**  
 SCALE: SHEET NO. OF SHEETS STA. 165+50.00 TO STA. 165+50.00

F.A. RTE.	SECTION	COUNTY	TOTAL SHEETS	SHEET NO.
361	06-00214-15-BR	KANE/DUPAGE	545	497
FED. ROAD DIST. NO.		ILLINOIS FED. AID PROJECT		

CONTRACT NO. 63074