


FINAL SURVEY PLOTTED AREAS CHECKED

ORIGINAL SURVEY PLOTTED AREAS CHECKED

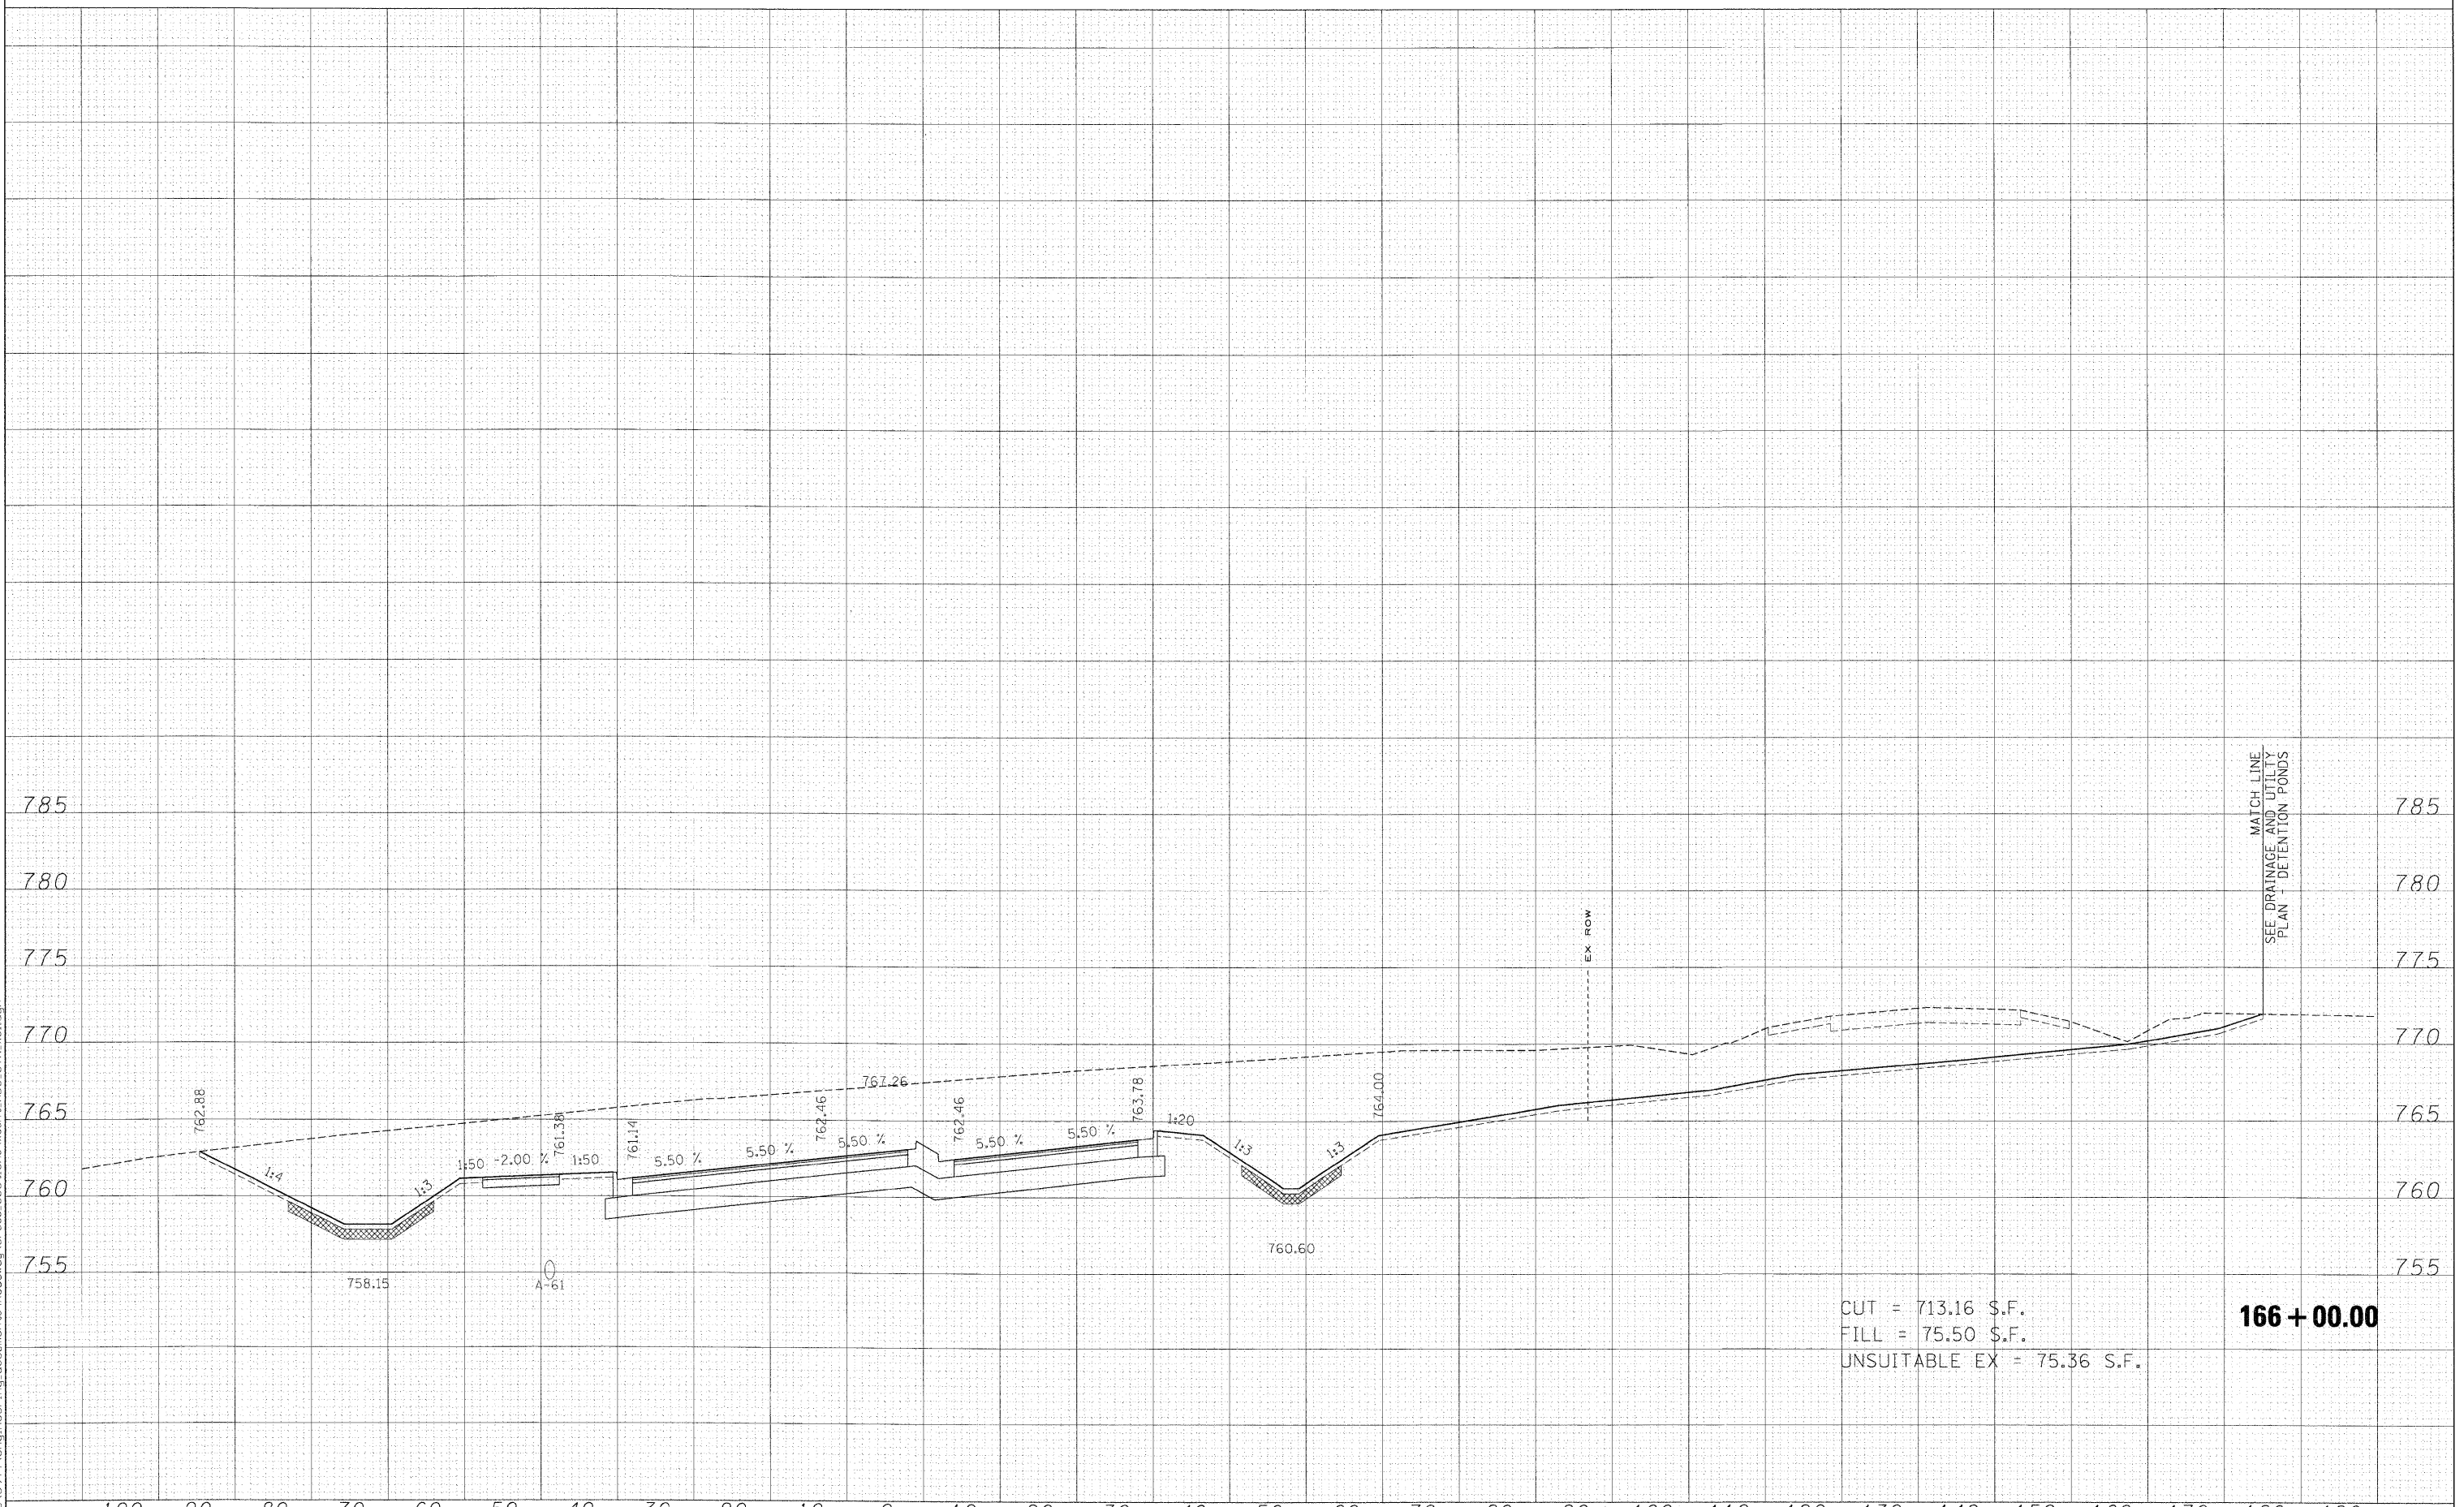

MATCH LINE  
SEE DRAINAGE AND UTILITY  
PLAN - DETENTION PONDS

CUT = 713.16 S.F.  
FILL = 75.50 S.F.  
UNSUITABLE EX = 75.36 S.F.

**166 + 00.00**

FILE NAME =	USER NAME = *USER*	DESIGNED - MAC	REVISED -	<p align="center"><b>KANE COUNTY DIVISION OF TRANSPORTATION</b></p> <p align="center"><b>STEARNS ROAD CROSS SECTIONS</b></p>	F.A. RTE.	SECTION	COUNTY	TOTAL SHEETS	SHEET NO.
*FILES*		DRAWN - MAC	REVISED -		361	06-00214-15-BR	KANE/DUPAGE	545	498
		CHECKED - JJT	REVISED -		CONTRACT NO. 63074				
		DATE - 3/31/09	REVISED -		FED. ROAD DIST. NO. ILLINOIS FED. AID PROJECT				
SCALE:				SHEET NO. OF SHEETS	STA. 166+00.00 TO STA. 166+00.00				