


FINAL SURVEY	SURVEYED
NOTE BOOK	FILED
NO.	DATE
	AREAS CHECKED

ORIGINAL SURVEY	SURVEYED
NOTE BOOK	FILED
NO.	DATE
	AREAS CHECKED

x:\3900s\3944\engineering\documents\Roadway\Cross Sections\ssht-ABC.STN_xst1.dgn

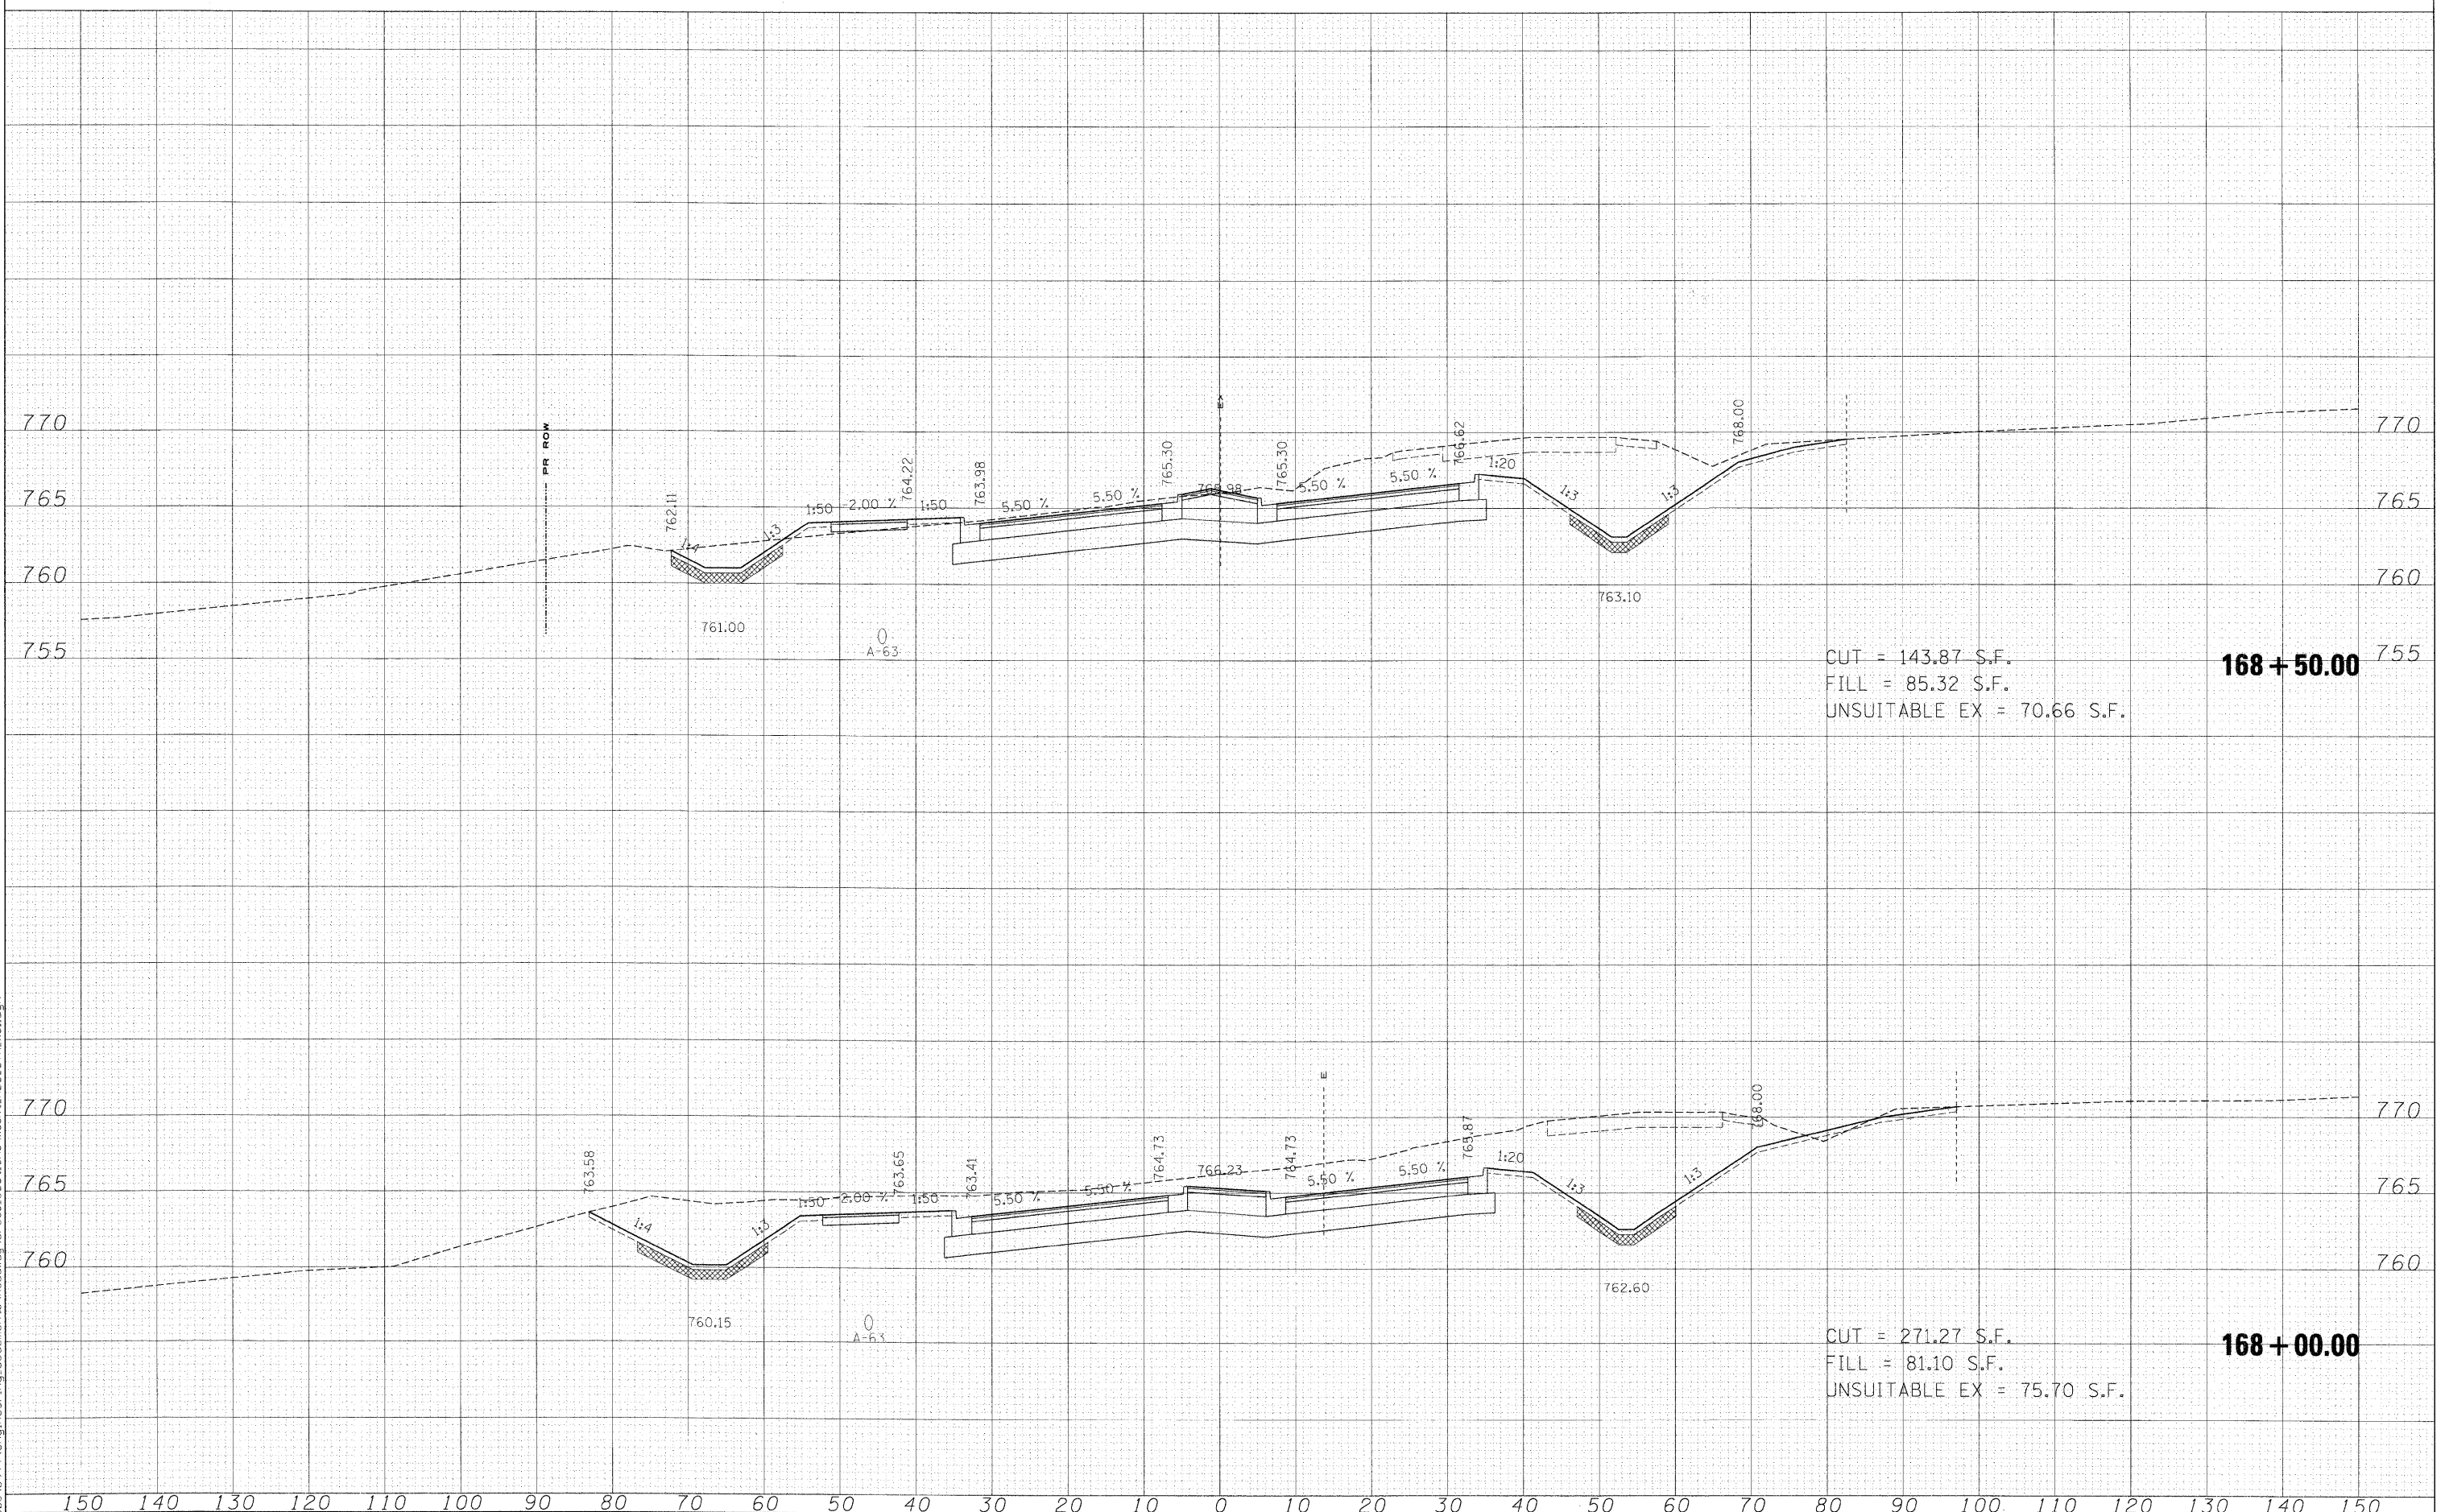

FILE NAME =	USER NAME = *USER*	DESIGNED - MAC	REVISED -	KANE COUNTY DIVISION OF TRANSPORTATION	STEARNS ROAD CROSS SECTIONS			F.A. RTE. 361	SECTION 06-00214-15-BR	COUNTY KANE/DUPAGE	TOTAL SHEETS 545	SHEET NO. 501
FILFS		DRAWN - MAC	REVISED -		SCALE:	SHEET NO.	OF	SHEETS	STA. 168+00.00	TO STA. 168+50.00	CONTRACT NO. 63074	
		CHECKED - JJT	REVISED -		FED. ROAD DIST. NO. ILLINOIS FED. AID PROJECT							
		DATE - 3/31/09	REVISED -									