


FINAL SURVEY SURVEYED SURVEYED SURVEYED
 NOTE BOOK TEMPLATE AREAS CHECKED
 NO.

ORIGINAL SURVEY SURVEYED SURVEYED SURVEYED
 NOTE BOOK TEMPLATE AREAS CHECKED
 NO.

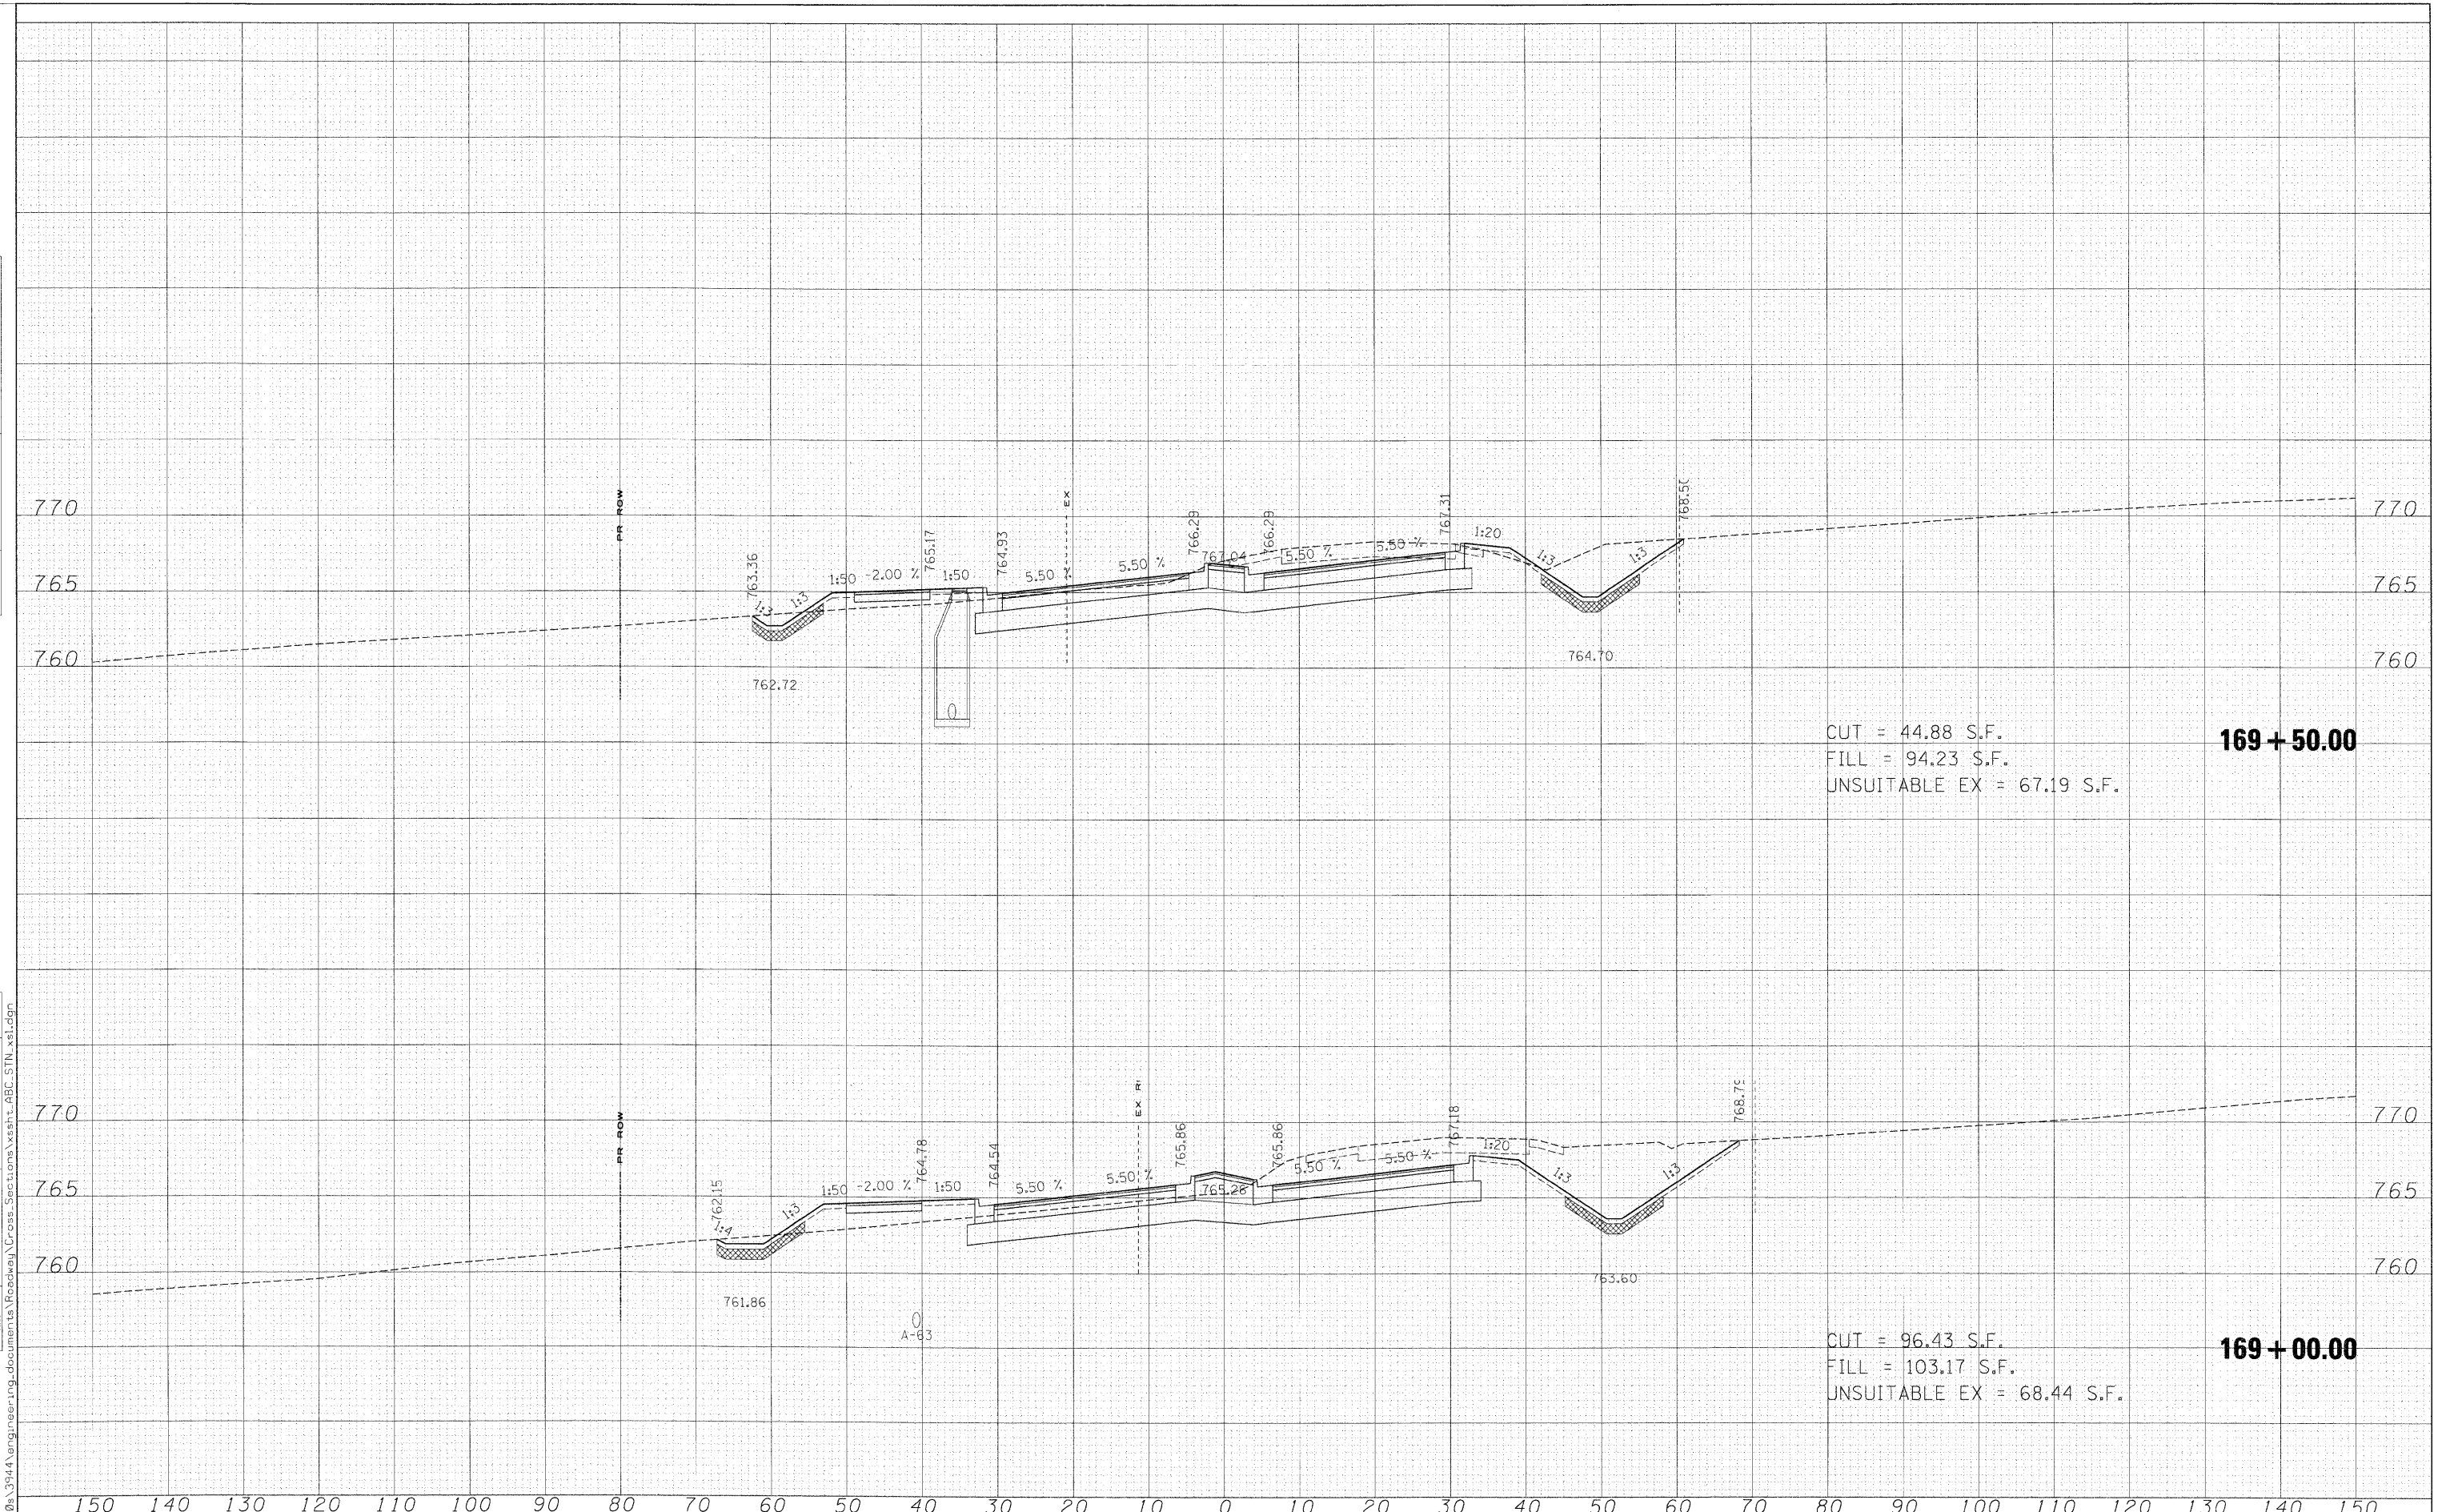

| | | | | | | | | | | | |
|----------------------------|--------------------|----------------|-----------|--|------------------------------------|----------------|---------------------|---------|----------------------------------|---------------------|---------------------------|
| FILE NAME = | USER NAME = #USER# | DESIGNED - MAC | REVISED - | KANE COUNTY DIVISION OF TRANSPORTATION | STEARNS ROAD CROSS SECTIONS | | F.A. RTE. | SECTION | COUNTY | TOTAL SHEETS | SHEET NO. |
| *FILES* | | DRAWN - MAC | REVISED - | | 361 | 06-00214-15-BR | KANE/DUPAGE | 545 | 502 | | |
| PLOT SCALE = 0.0000' / IN. | | CHECKED - JJT | REVISED - | | SCALE: | | SHEET NO. OF SHEETS | | STA. 169+00.00 TO STA. 169+50.00 | FED. ROAD DIST. NO. | ILLINOIS FED. AID PROJECT |
| PLOT DATE = 3/30/2009 | | DATE - 3/31/09 | REVISED - | | | | | | CONTRACT NO. 63074 | | |