


FINAL SURVEY NOTE BOOK NO. _____
 SURVEYED _____
 TEMPLATE _____
 AREAS CHECKED _____

ORIGINAL SURVEY NOTE BOOK NO. _____
 SURVEYED _____
 TEMPLATE _____
 AREAS CHECKED _____

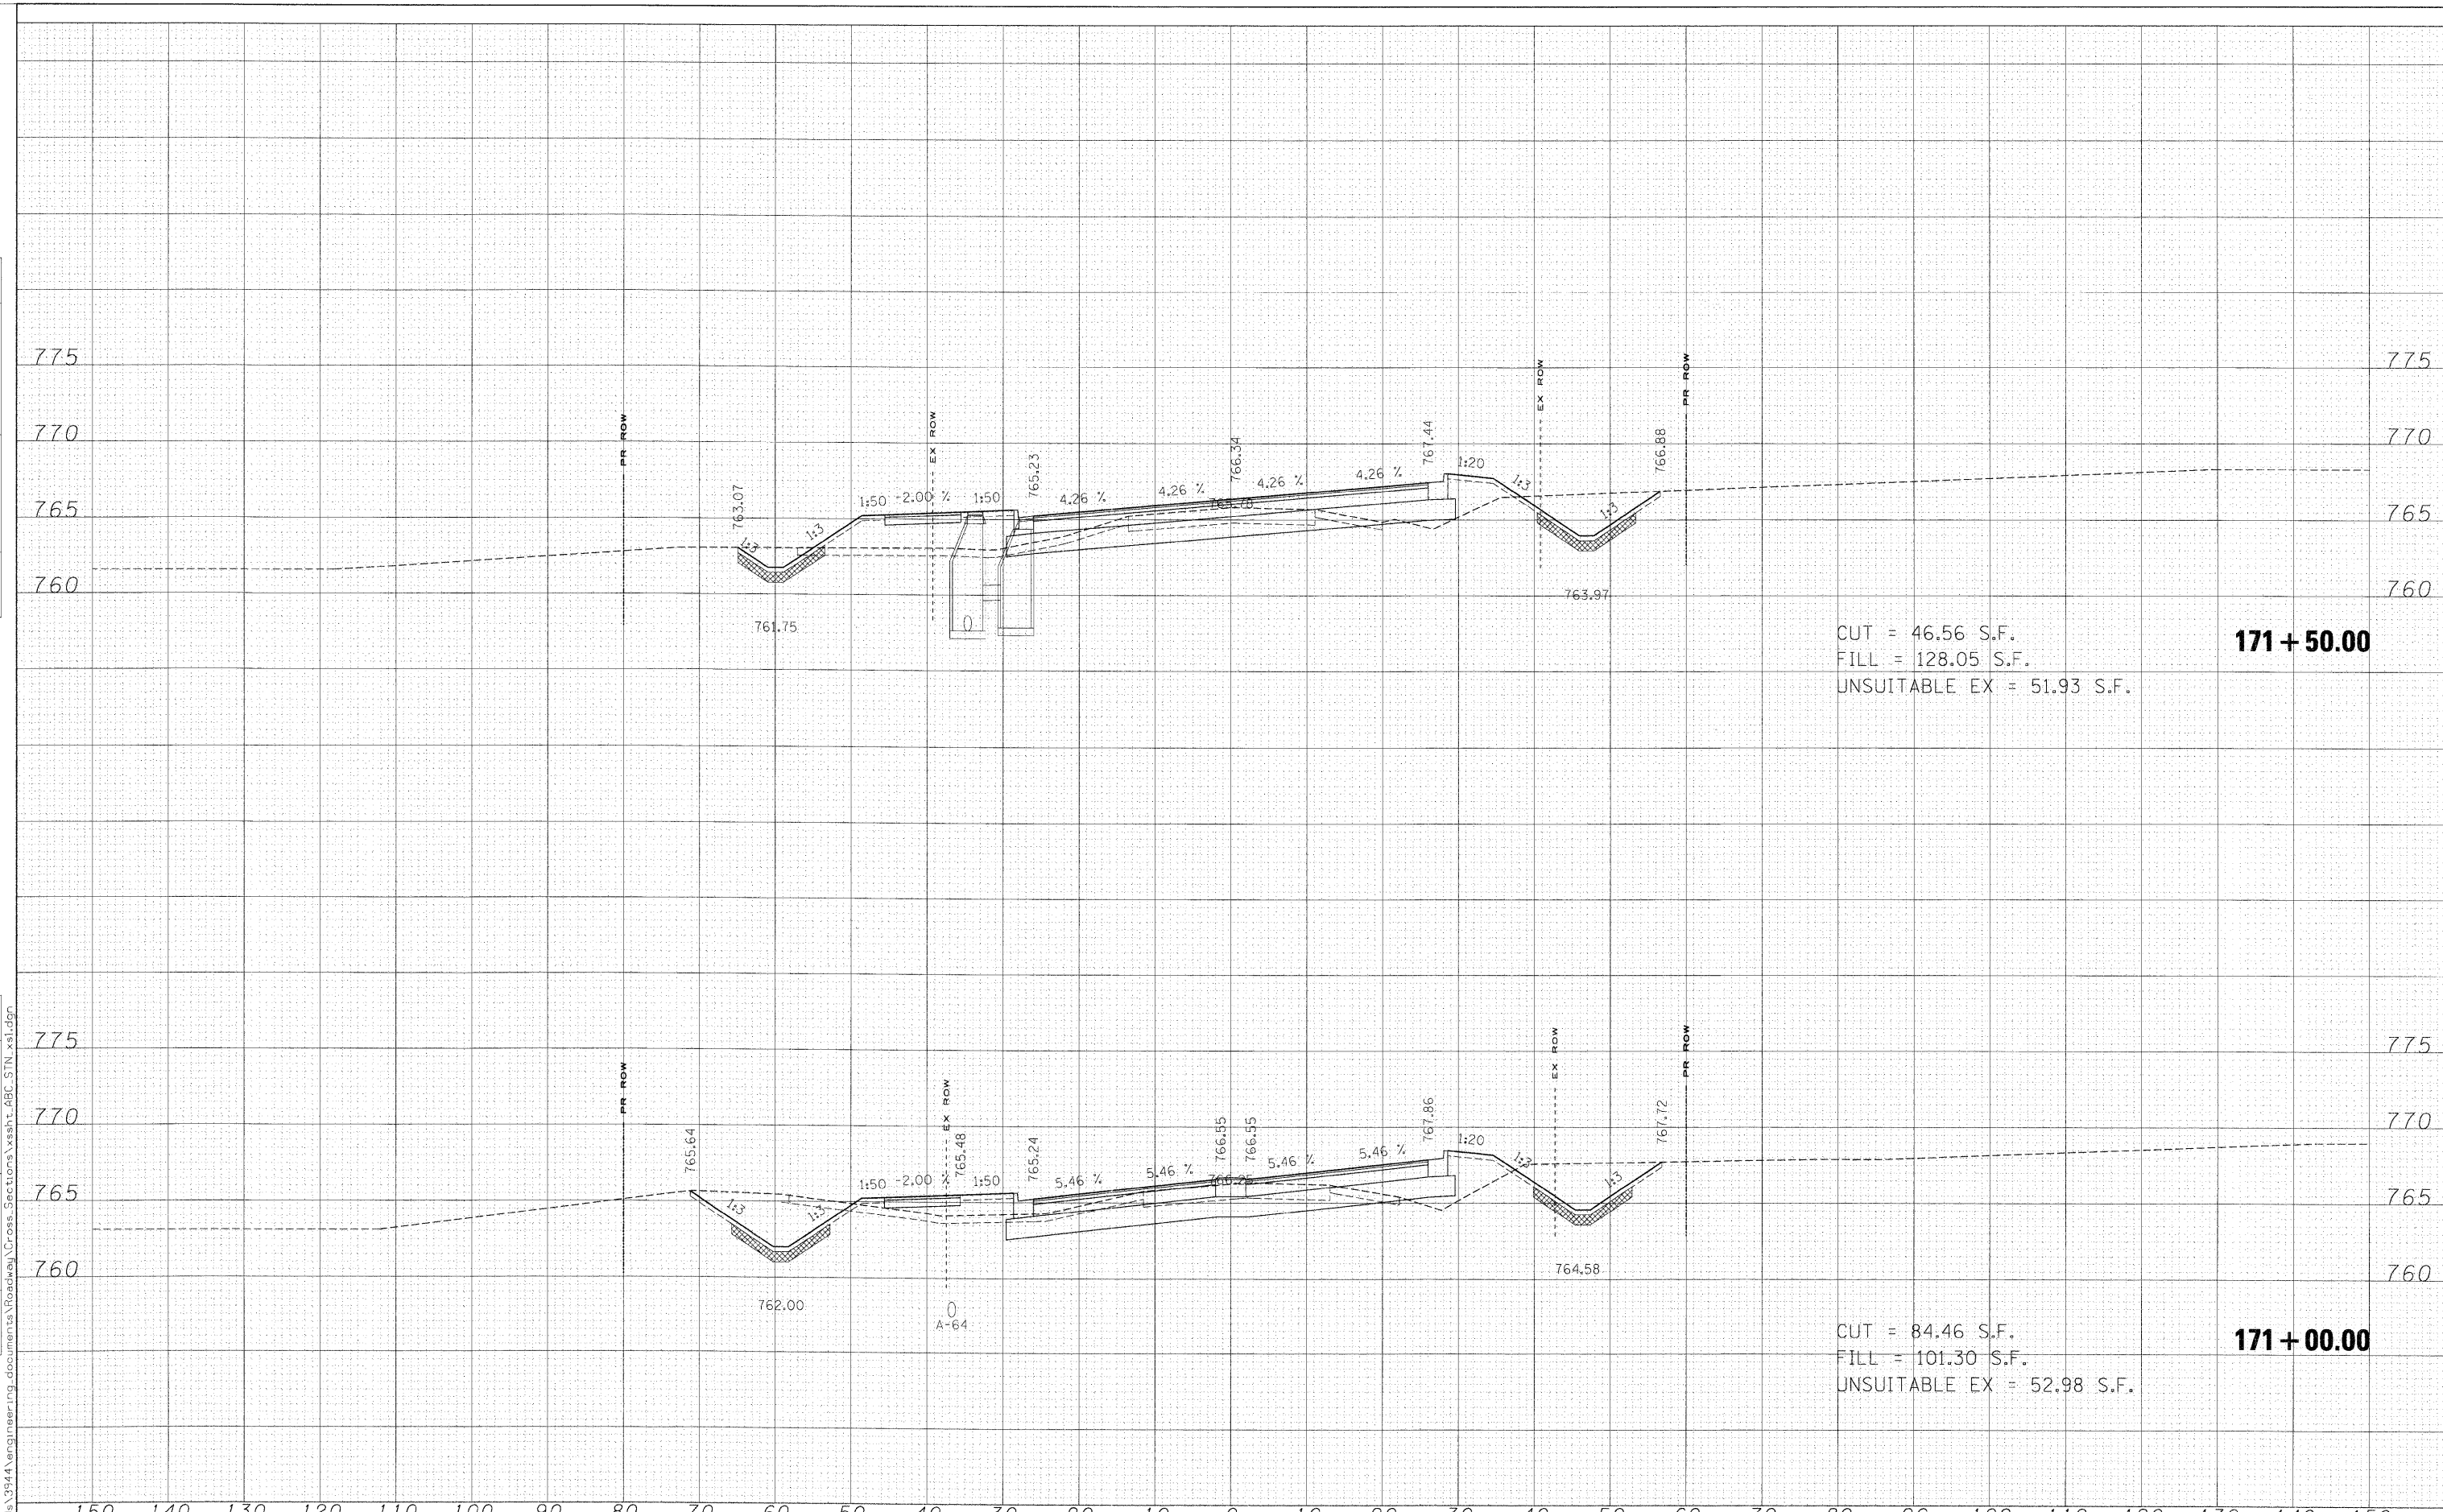

CUT = 46.56 S.F.
 FILL = 128.05 S.F.
 UNSUITABLE EX = 51.93 S.F.

171 + 50.00

CUT = 84.46 S.F.
 FILL = 101.30 S.F.
 UNSUITABLE EX = 52.98 S.F.

171 + 00.00

FILE NAME =	USER NAME = #USER#	DESIGNED - MAC	REVISED -	KANE COUNTY DIVISION OF TRANSPORTATION	STEARNS ROAD CROSS SECTIONS		F.A. RTE.	SECTION	COUNTY	TOTAL SHEETS	SHEET NO.
FILES		DRAWN - MAC	REVISED -		361	06-00214-15-BR	KANE/DUPAGE	545	504		
PLOT SCALE = 10.0000' / IN.		CHECKED - JJT	REVISED -		SCALE:		SHEET NO. OF SHEETS		STA. 171+00.00 TO STA. 171+50.00	FED. ROAD DIST. NO.	ILLINOIS FED. AID PROJECT
PLOT DATE = 3/30/2009		DATE - 3/31/09	REVISED -				CONTRACT NO. 63074				