


DATE: _____
 SURVEYED _____
 PLOTTED _____
 TEMPLATE _____
 NOTE BOOK _____
 AREAS CHECKED _____
 NO. _____

DATE: _____
 SURVEYED _____
 PLOTTED _____
 TEMPLATE _____
 NOTE BOOK _____
 AREAS CHECKED _____
 NO. _____

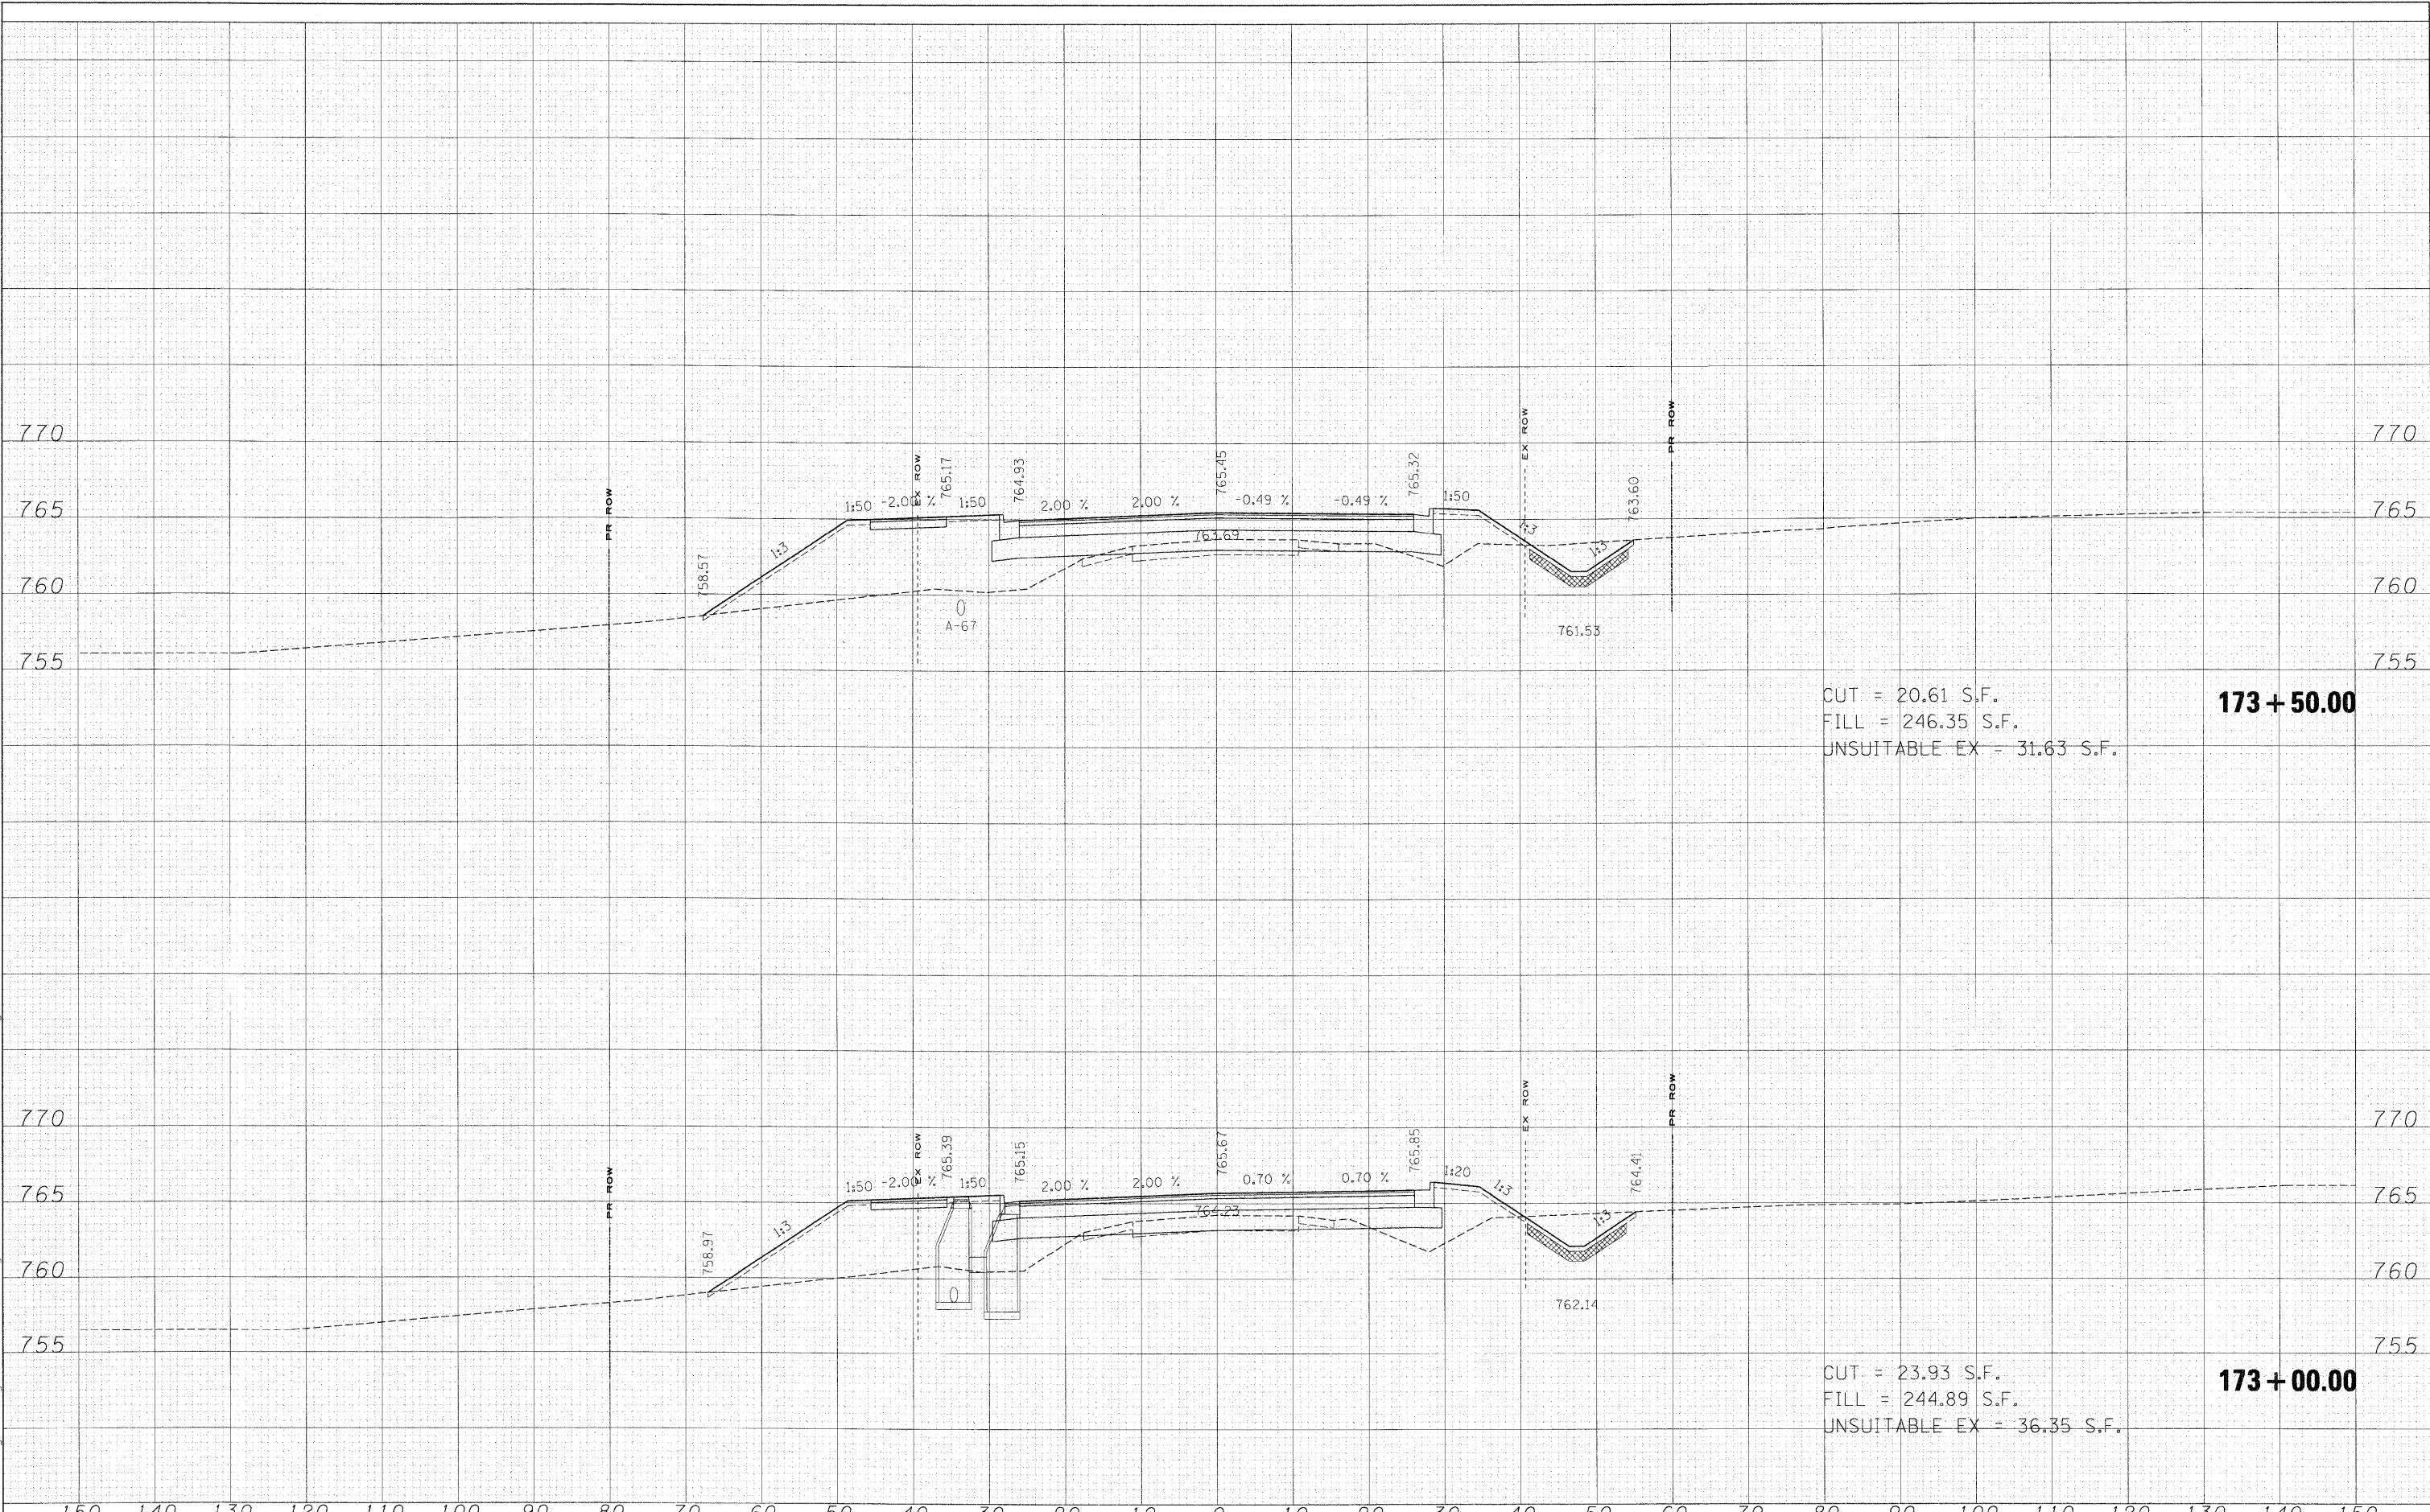

CUT = 20.61 S.F.
 FILL = 246.35 S.F.
 UNSUITABLE EX = 31.63 S.F.

173 + 50.00

CUT = 23.93 S.F.
 FILL = 244.89 S.F.
 UNSUITABLE EX = 36.35 S.F.

173 + 00.00

FILE NAME =
 #FILES#

USER NAME = #USER#
 DESIGNED - MAC
 DRAWN - MAC
 CHECKED - JJT
 PLOT DATE = 3/30/2009

REVISED -
 REVISED -
 REVISED -
 REVISED -

**KANE COUNTY
 DIVISION OF TRANSPORTATION**

STEARNS ROAD CROSS SECTIONS
 SCALE: SHEET NO. OF SHEETS STA. 173+00.00 TO STA. 173+50.00

F.A. RTE.	SECTION	COUNTY	TOTAL SHEETS	SHEET NO.
361	06-00214-15-BR	KANE/DUPAGE	545	506
FED. ROAD DIST. NO. [ILLINOIS] FED. AID PROJECT			CONTRACT NO. 63074	