


DATE	
DESIGNED	
DRAWN	
CHECKED	
REVISIONS	
NO.	

DATE	
DESIGNED	
DRAWN	
CHECKED	
REVISIONS	
NO.	

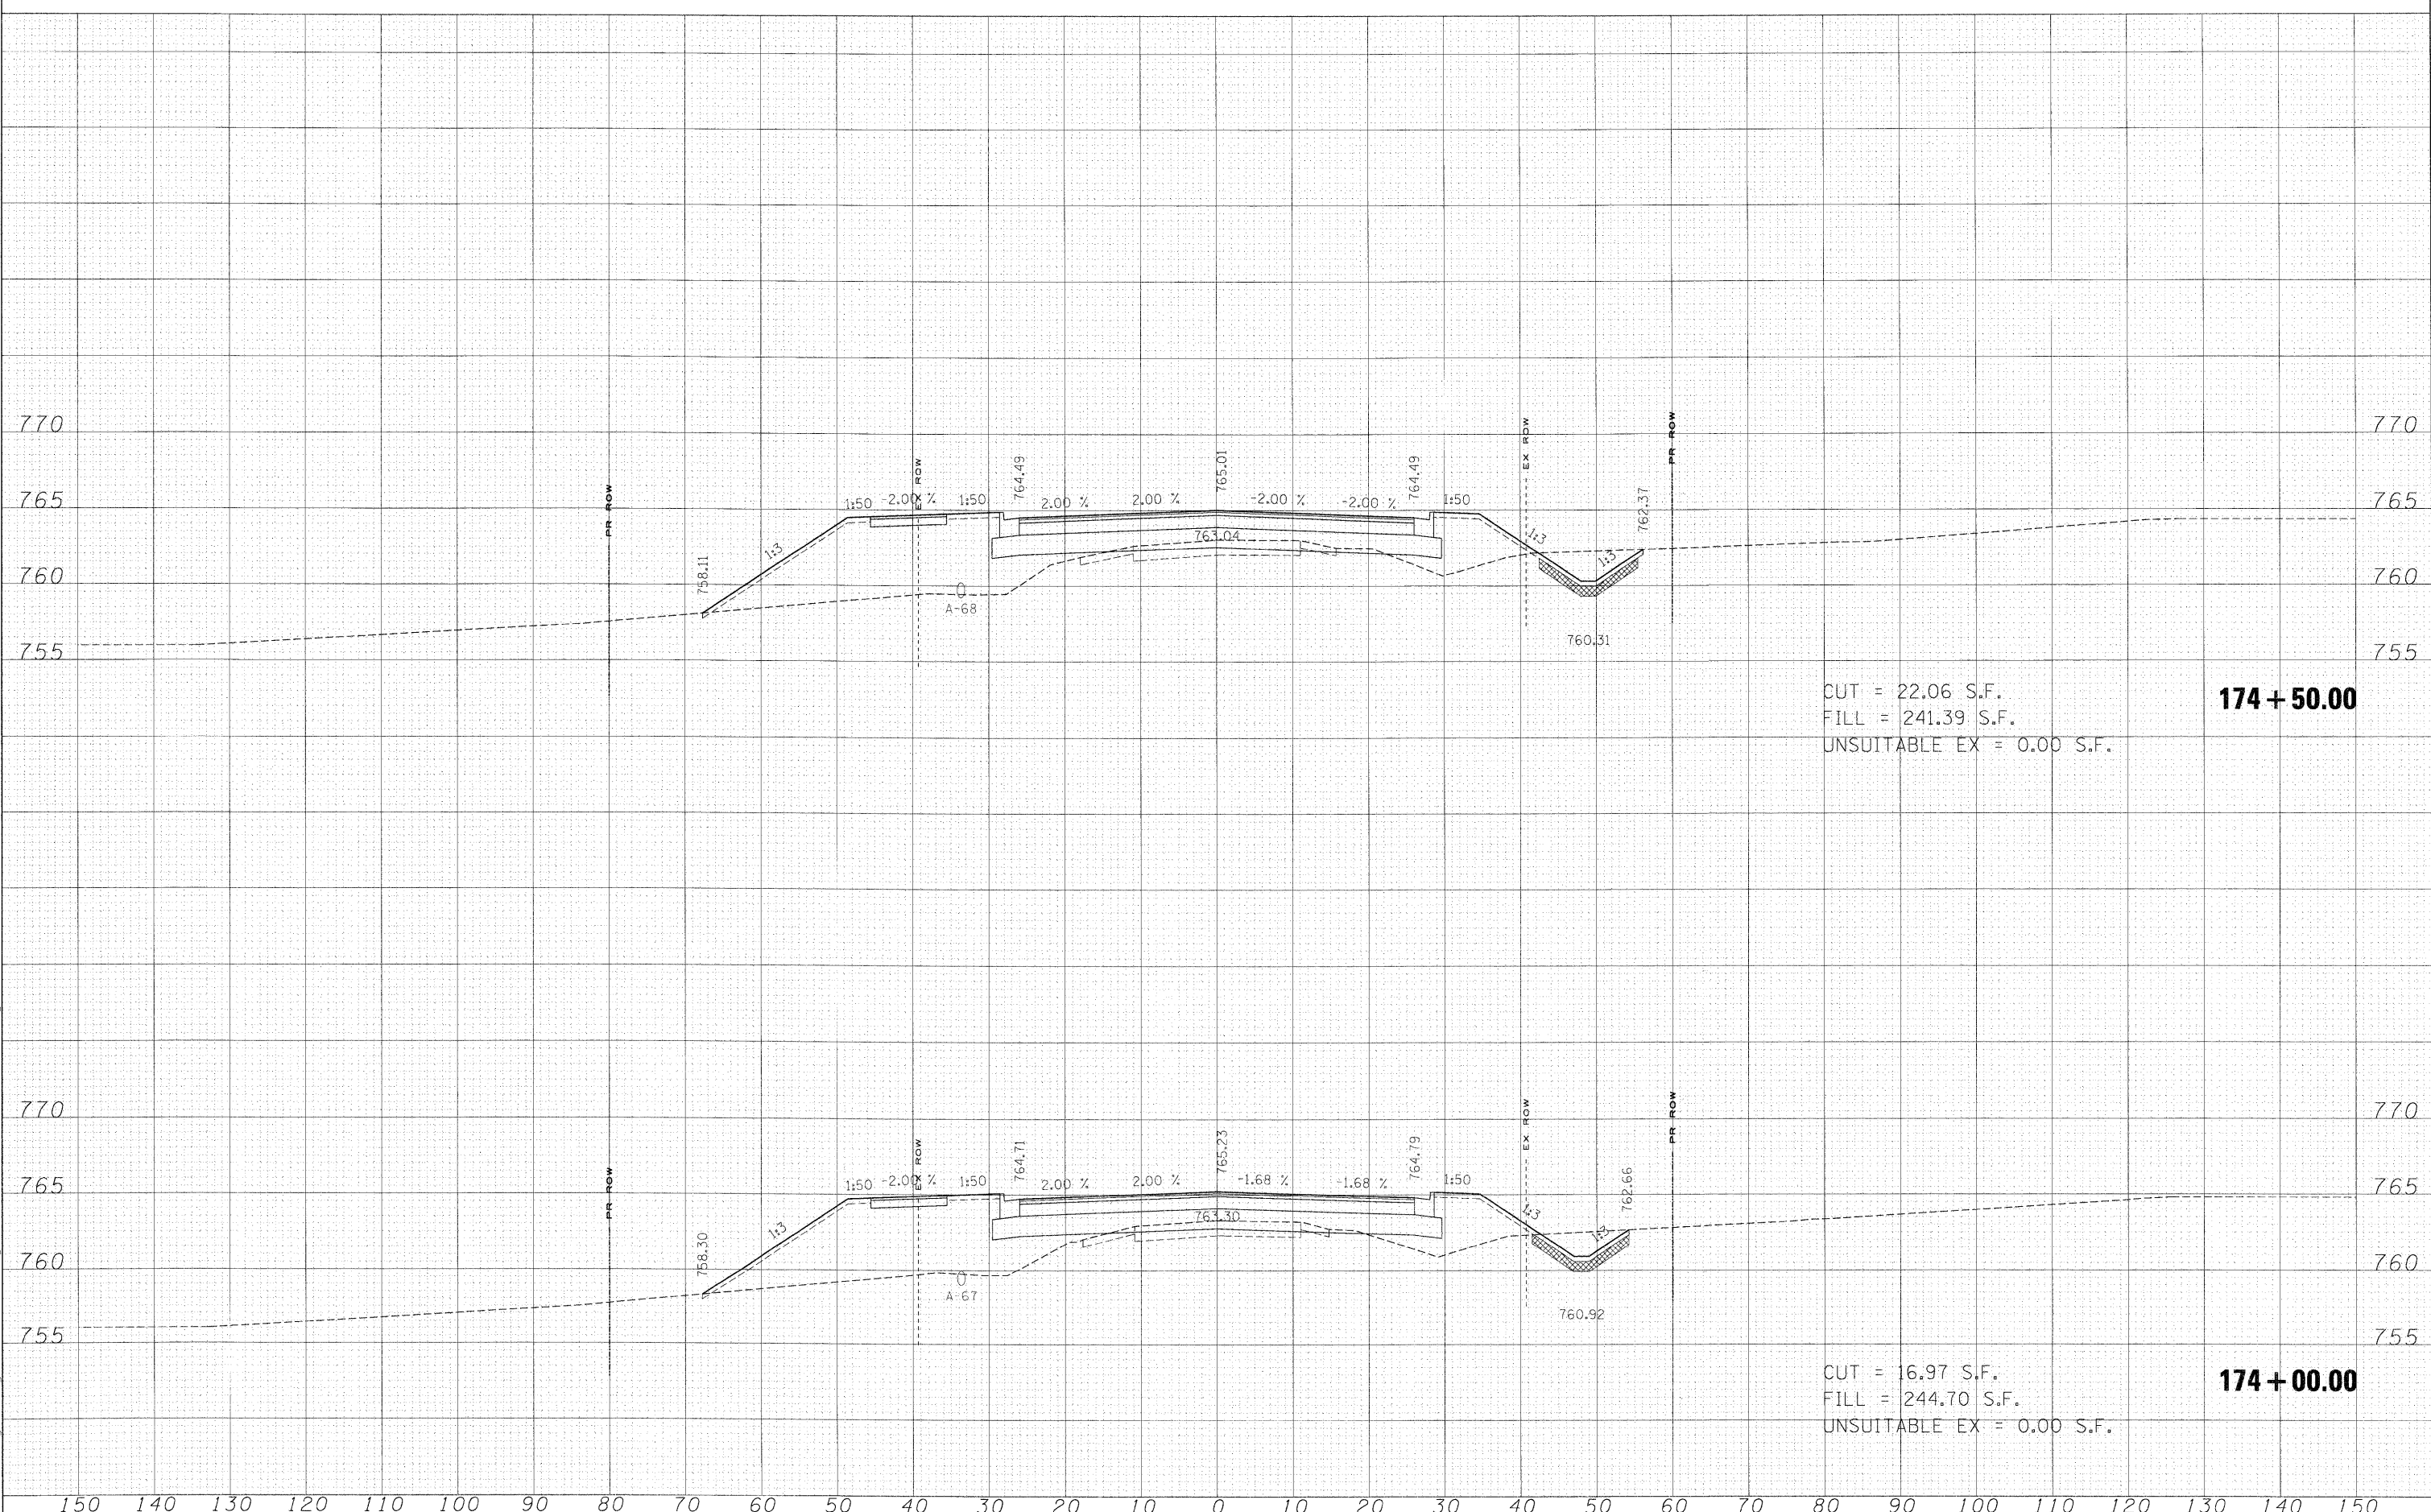

CUT = 22.06 S.F.  
 FILL = 241.39 S.F.  
 UNSUITABLE EX = 0.00 S.F.

**174 + 50.00**

CUT = 16.97 S.F.  
 FILL = 244.70 S.F.  
 UNSUITABLE EX = 0.00 S.F.

**174 + 00.00**

FILE NAME =	USER NAME = #USER#	DESIGNED - MAC	REVISED -	<b>KANE COUNTY DIVISION OF TRANSPORTATION</b>	<b>STEARNS ROAD CROSS SECTIONS</b>			F.A. RTE.	SECTION	COUNTY	TOTAL SHEETS	SHEET NO.
#FILES#		DRAWN - MAC	REVISED -		SCALE:	SHEET NO.	OF SHEETS	361	06-00214-15-BR	KANE/DUPAGE	545	507
		CHECKED - JJT	REVISED -		STA. 174+00.00	TO STA. 174+50.00	FED. ROAD DIST. NO.	ILLINOIS FED. AID PROJECT				
		DATE - 3/31/09	REVISED -		CONTRACT NO. 63074							