


FINAL CHECKED SURVEY PLOTTED NOTE BOOK TEMPLATE AREAS CHECKED

ORIGINAL CHECKED SURVEY PLOTTED NOTE BOOK TEMPLATE AREAS CHECKED

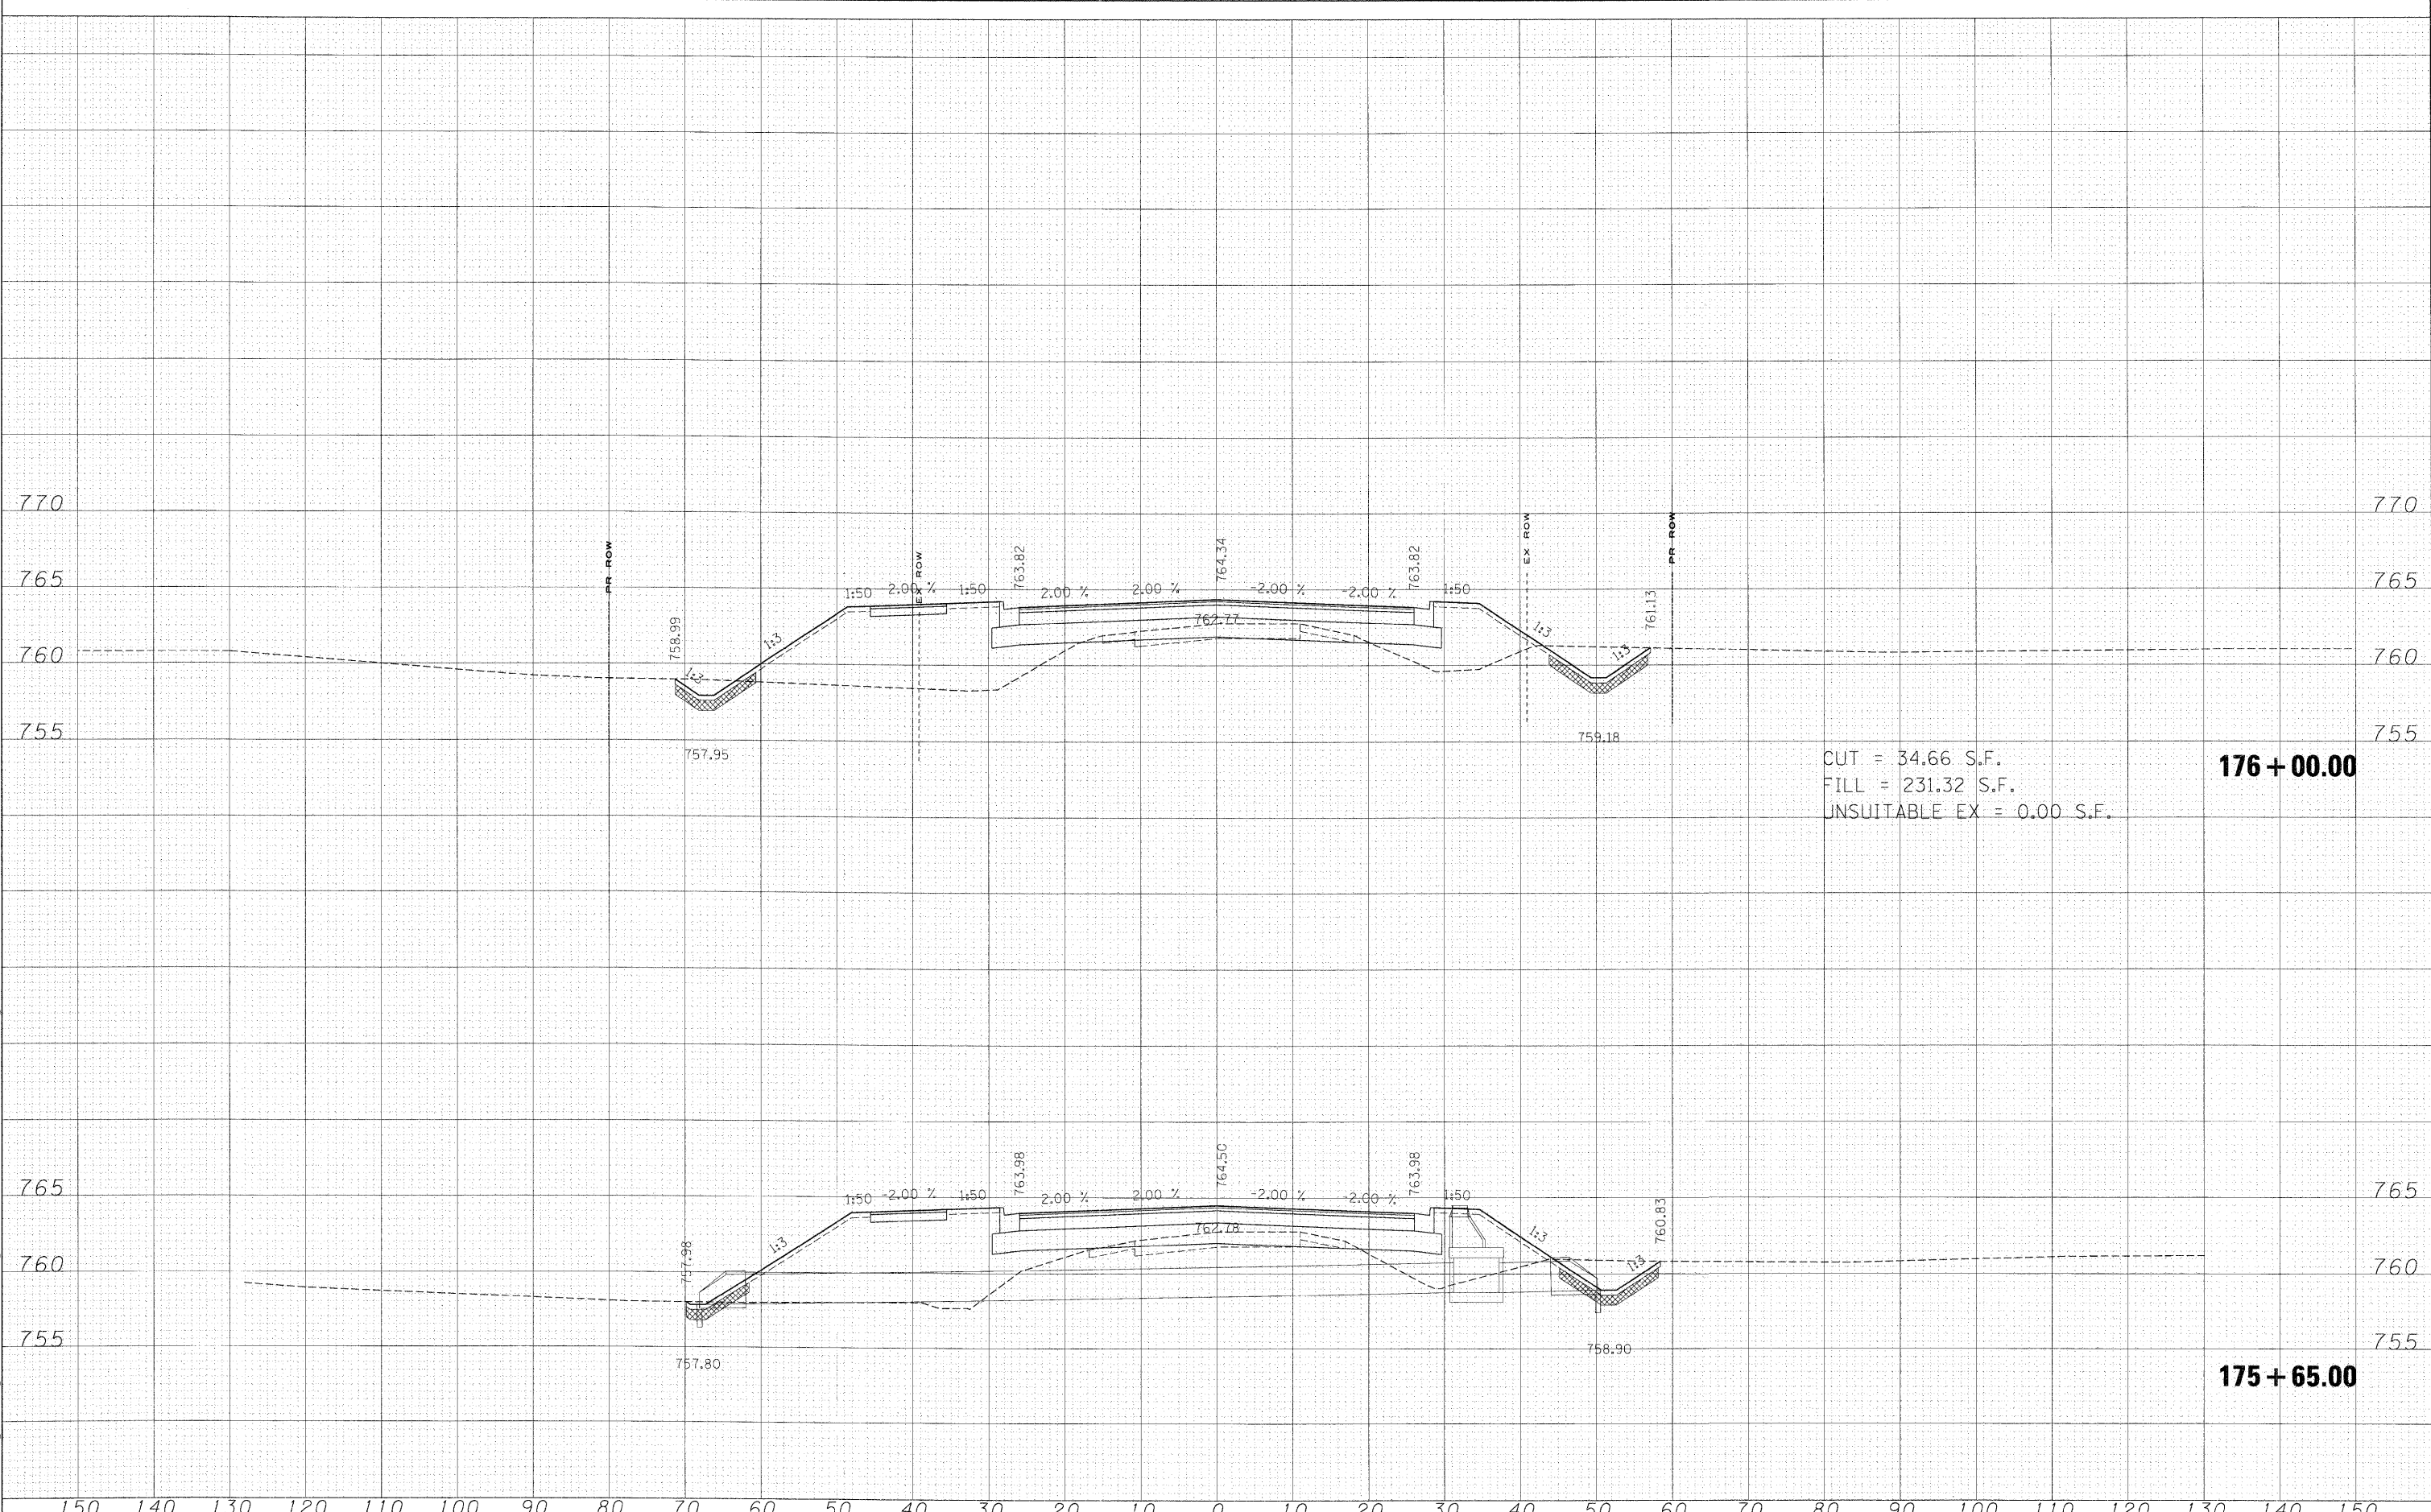

FILE NAME =	USER NAME = #USER#	DESIGNED - MAC	REVISED -	KANE COUNTY DIVISION OF TRANSPORTATION	STEARNS ROAD CROSS SECTIONS	F.A. RTE.	SECTION	COUNTY	TOTAL SHEETS	SHEET NO.	
#FILES#	PLOT SCALE = 10.0000' / IN.	DRAWN - MAC	REVISED -			361	06-00214-15-BR	KANE/DUPAGE	545	509	
	PLOT DATE = 3/30/2009	CHECKED - JJT	REVISED -			CONTRACT NO. 63074					
		DATE - 3/31/09	REVISED -			SCALE: SHEET NO. OF SHEETS STA. 175+65.00 TO STA. 176+00.00 FED. ROAD DIST. NO. ILLINOIS FED. AID PROJECT					