


DATE: _____
 ORIGINAL SURVEY _____
 SURVEY PROFILES _____
 TEMPLATE _____
 NOTE BOOK _____
 AREAS CHECKED _____
 NO. _____

DATE: _____
 ORIGINAL SURVEY _____
 SURVEY PROFILES _____
 TEMPLATE _____
 NOTE BOOK _____
 AREAS CHECKED _____
 NO. _____

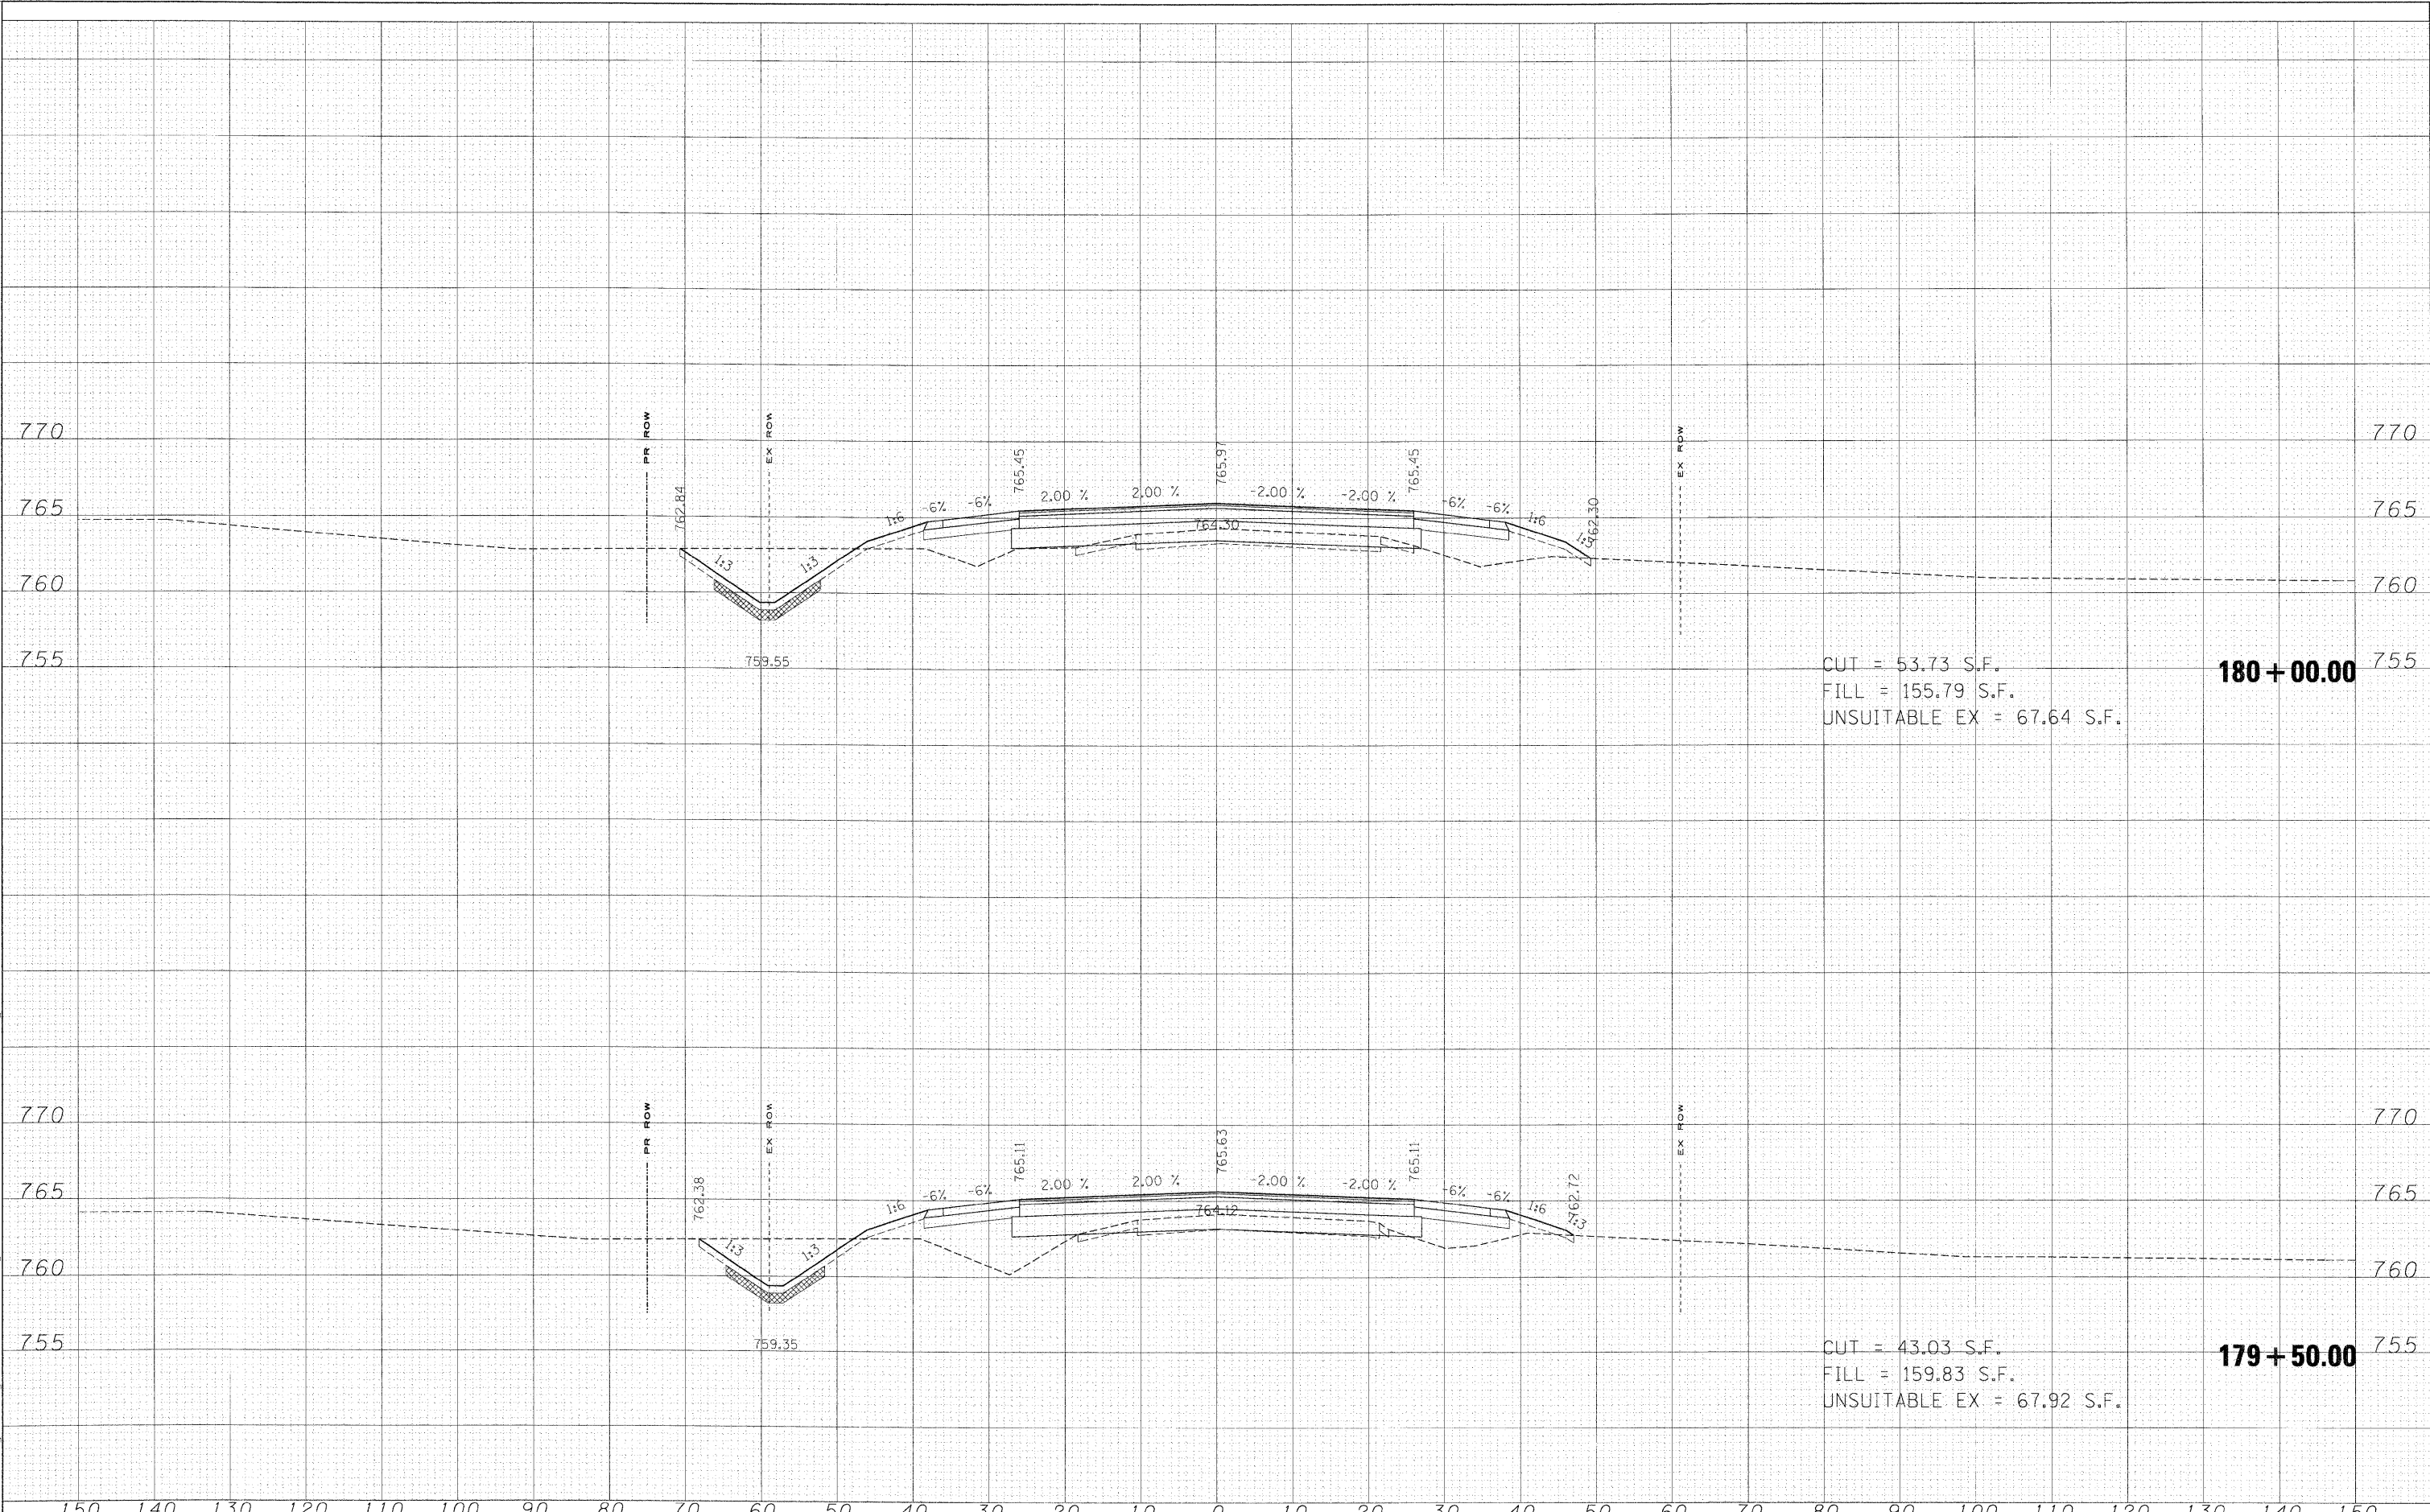

FILE NAME =	USER NAME = #USER#	DESIGNED - MAC	REVISED -	KANE COUNTY DIVISION OF TRANSPORTATION	STEARNS ROAD CROSS SECTIONS			F.A. RTE. 361	SECTION 06-00214-15-BR	COUNTY KANE/DUPAGE	TOTAL SHEETS 545	SHEET NO. 513
#FILES#	PLOT SCALE = 12,0000' / IN.	DRAWN - MAC	REVISED -		SCALE:	SHEET NO. OF SHEETS	STA. 179+50.00 TO STA. 180+00.00	FED. ROAD DIST. NO.	ILLINOIS FED. AID PROJECT	CONTRACT NO. 63074		
	PLOT DATE 3/30/2009	CHECKED - JJT	REVISED -									
		DATE - 3/31/09	REVISED -									