


T.M.A.
 SURVEYED
 SURVEY
 PLOTTED
 TEMPLATE
 NOTE BOOK
 AREAS
 CHECKED
 NO.

ORIGINAL
 SURVEY
 PLOTTED
 TEMPLATE
 NOTE BOOK
 AREAS
 CHECKED
 NO.

x:\3900s\3944\engineering\documents\Roadway\Cross Sections\AEC-STN_xsl.dgn

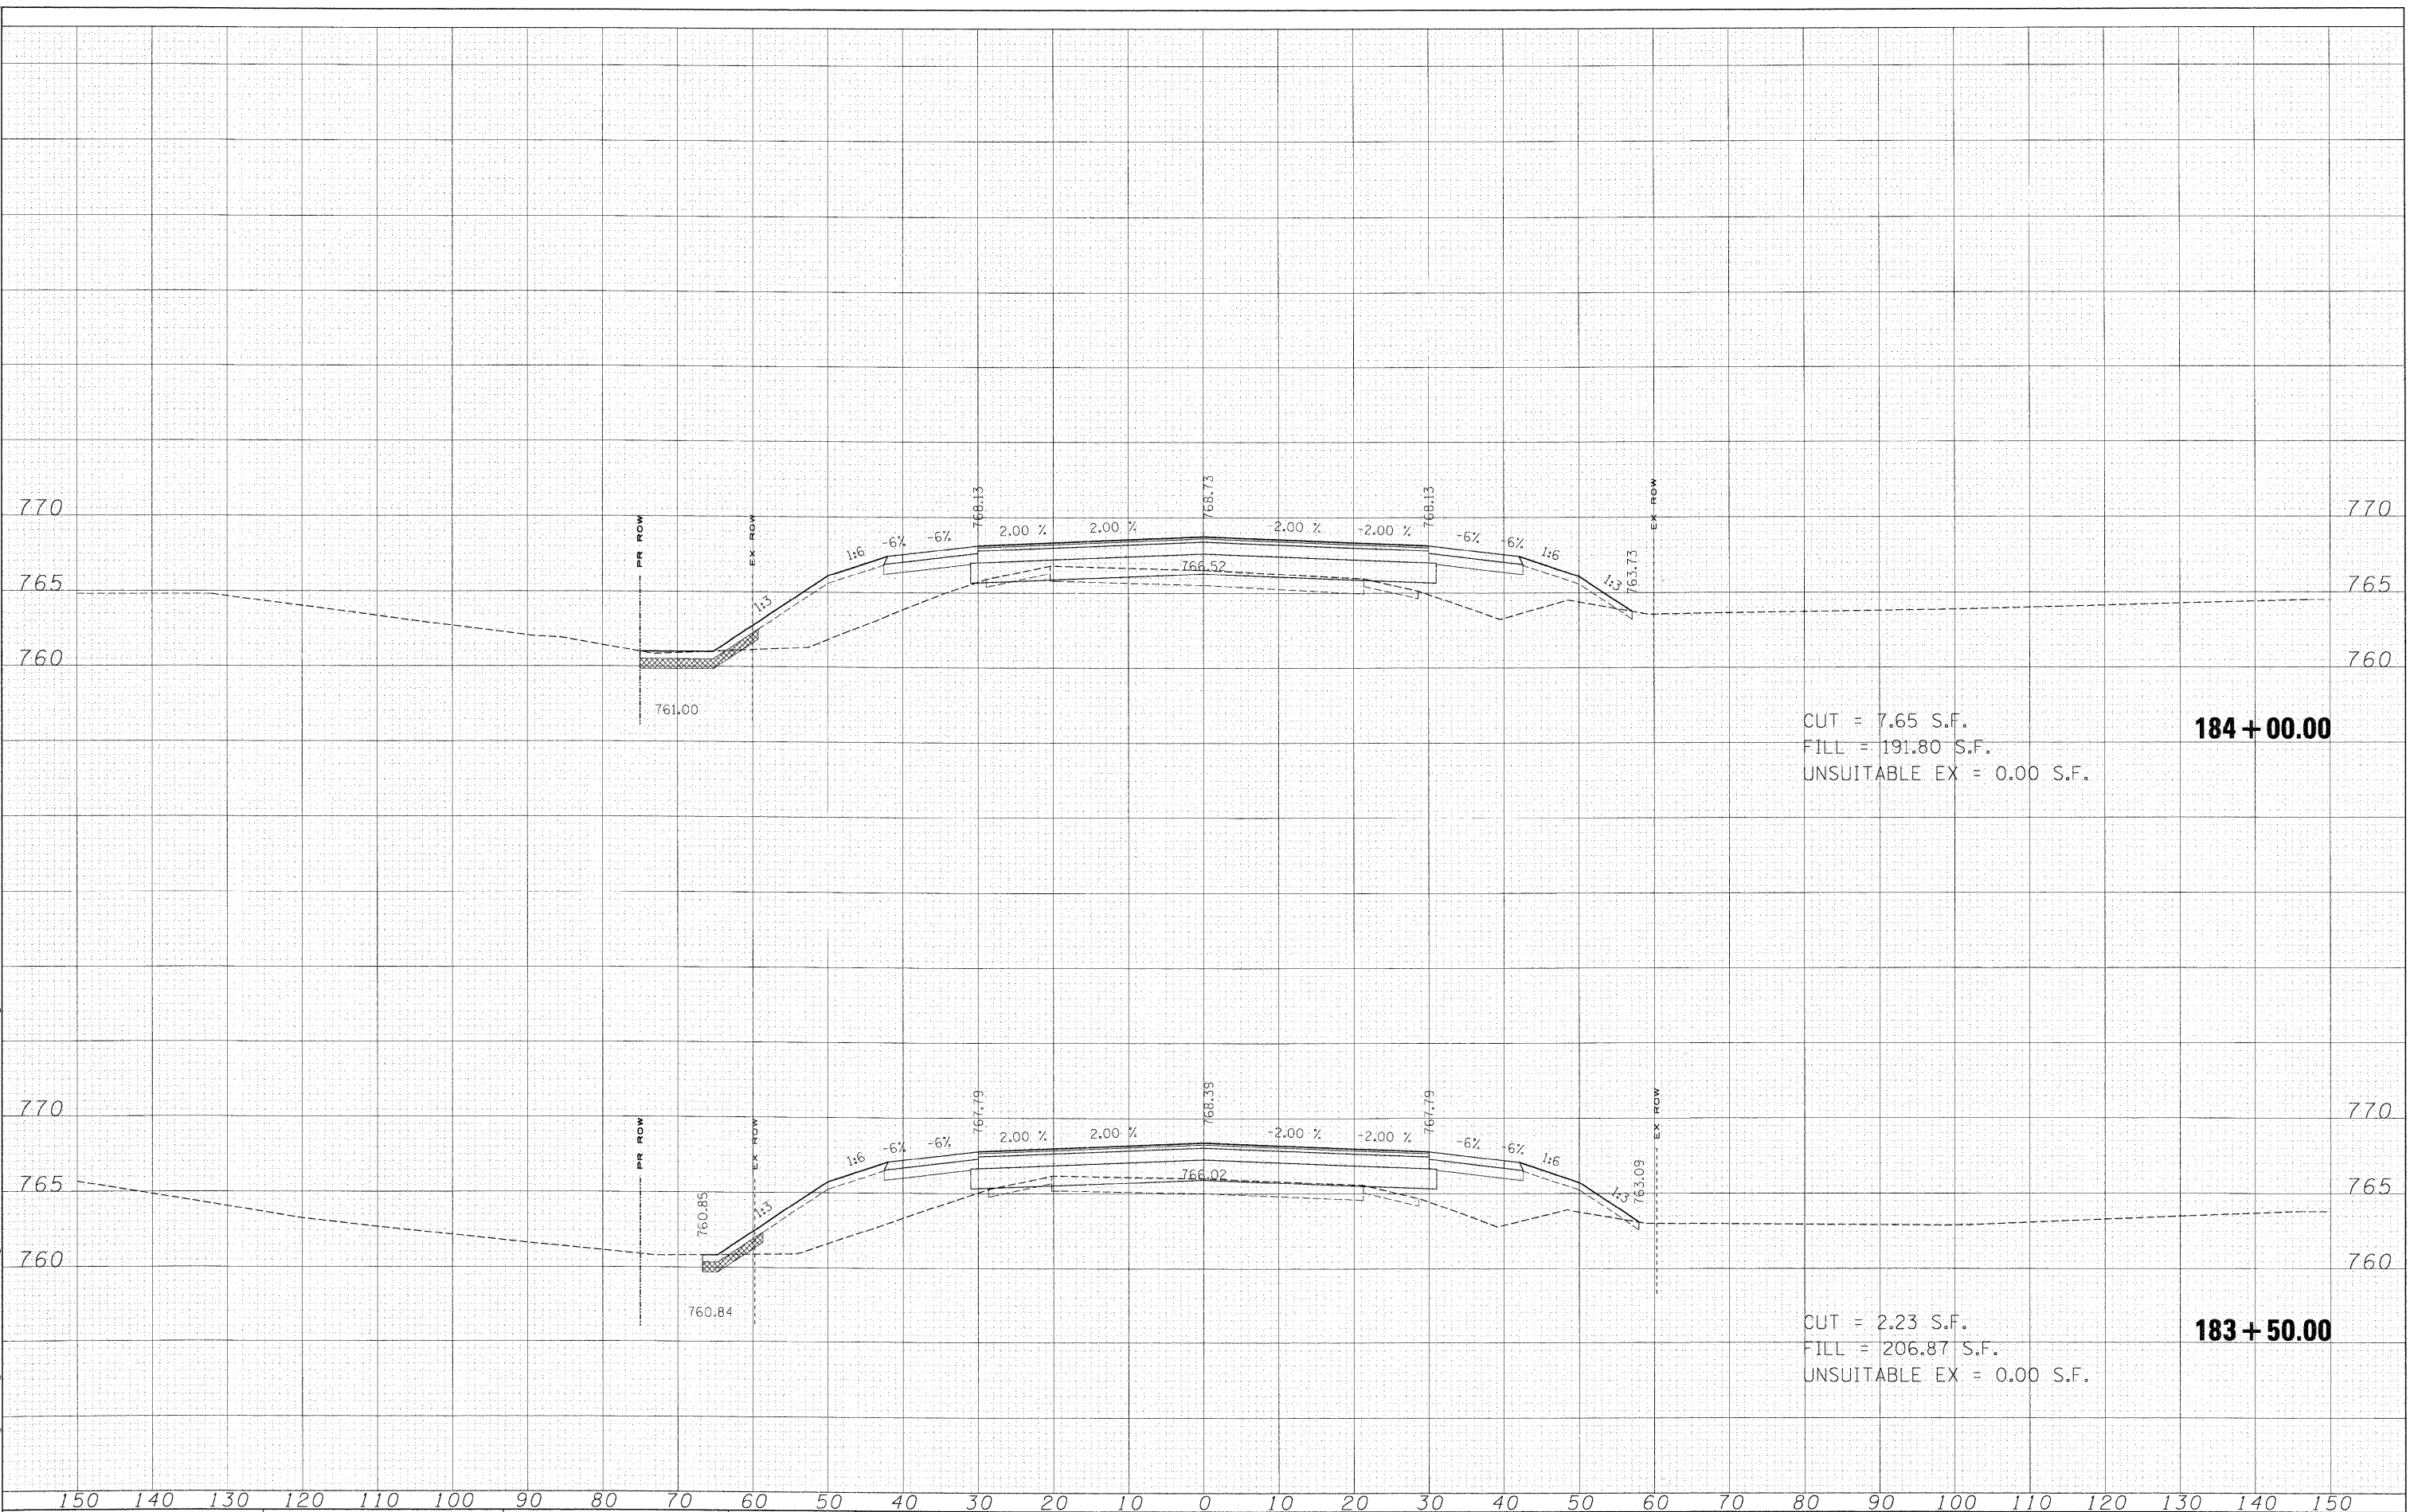

FILE NAME =	USER NAME = #USER#	DESIGNED - MAC	REVISED -	KANE COUNTY DIVISION OF TRANSPORTATION	STEARNS ROAD CROSS SECTIONS		F.A. RTE.	SECTION	COUNTY	TOTAL SHEETS	SHEET NO.	
#FILES#		DRAWN - MAC	REVISED -		SCALE:	SHEET NO.	OF SHEETS	361	06-00214-15-BR	KANE/DUPAGE	545	517
		CHECKED - JJT	REVISED -		STA. 183+50.00	TO STA. 184+00.00	FED. ROAD DIST. NO.	ILLINOIS		FED. AID PROJECT	CONTRACT NO. 63074	
		DATE - 3/31/09	REVISED -									