


FINAL SURVEY CHECKED SURVEY PLOTTED SURVEY TEMPLATE NOTE BOOK AREAS AREAS CHECKED

ORIGINAL SURVEY CHECKED SURVEY PLOTTED SURVEY TEMPLATE NOTE BOOK AREAS AREAS CHECKED

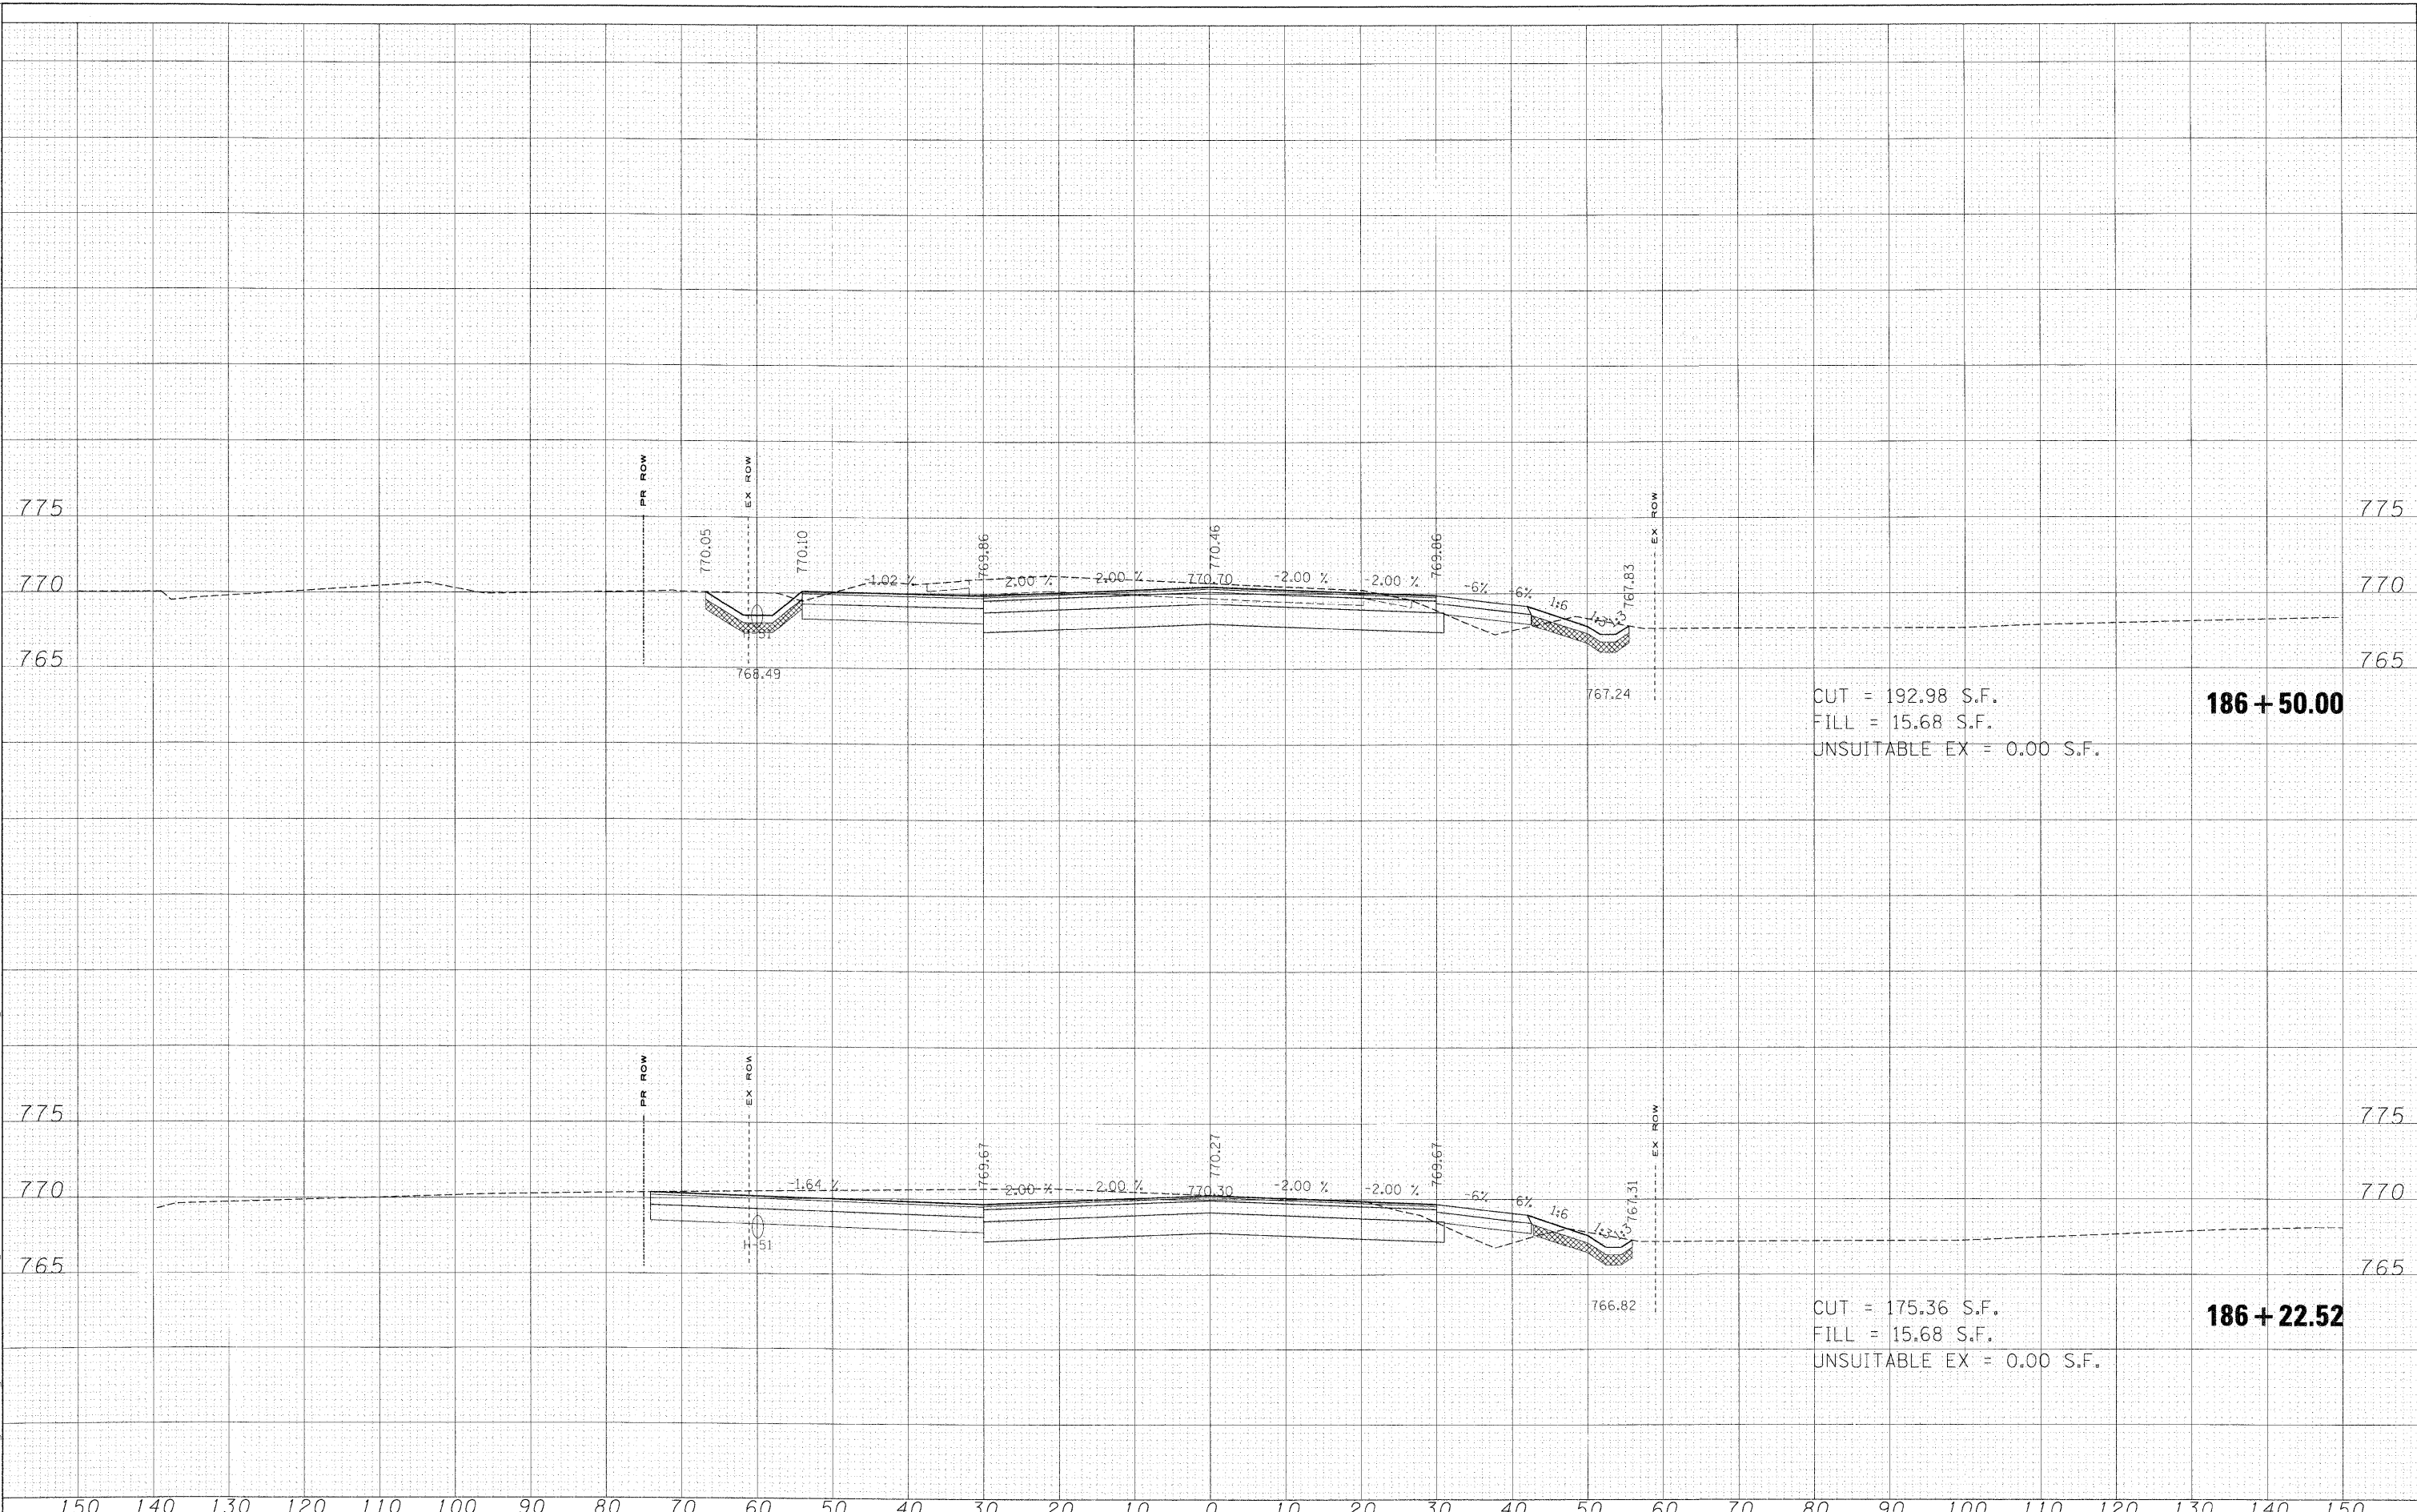

CUT = 192.98 S.F.
 FILL = 15.68 S.F.
 UNSUITABLE EX = 0.00 S.F.

186 + 50.00

CUT = 175.36 S.F.
 FILL = 15.68 S.F.
 UNSUITABLE EX = 0.00 S.F.

186 + 22.52

FILE NAME =	USER NAME = #USER#	DESIGNED - MAC	REVISED -	KANE COUNTY DIVISION OF TRANSPORTATION	STEARNS ROAD CROSS SECTIONS			F.A. RTE.	SECTION	COUNTY	TOTAL SHEETS	SHEET NO.
#FILES#	PLOT SCALE = 10.0000' / IN.	DRAWN - MAC	REVISED -					361	06-00214-15-BR	KANE/DUPAGE	545	520
	PLOT DATE 3/30/2009	CHECKED - JJT	REVISED -					CONTRACT NO. 63074				
		DATE - 3/31/09	REVISED -					FED. ROAD DIST. NO. ILLINOIS FED. AID PROJECT				
SCALE:				SHEET NO. OF SHEETS				STA. 186+22.52 TO STA. 186+50.00				