


FINAL SURVEY PLOTTED AREAS CHECKED

ORIGINAL SURVEY PLOTTED AREAS CHECKED

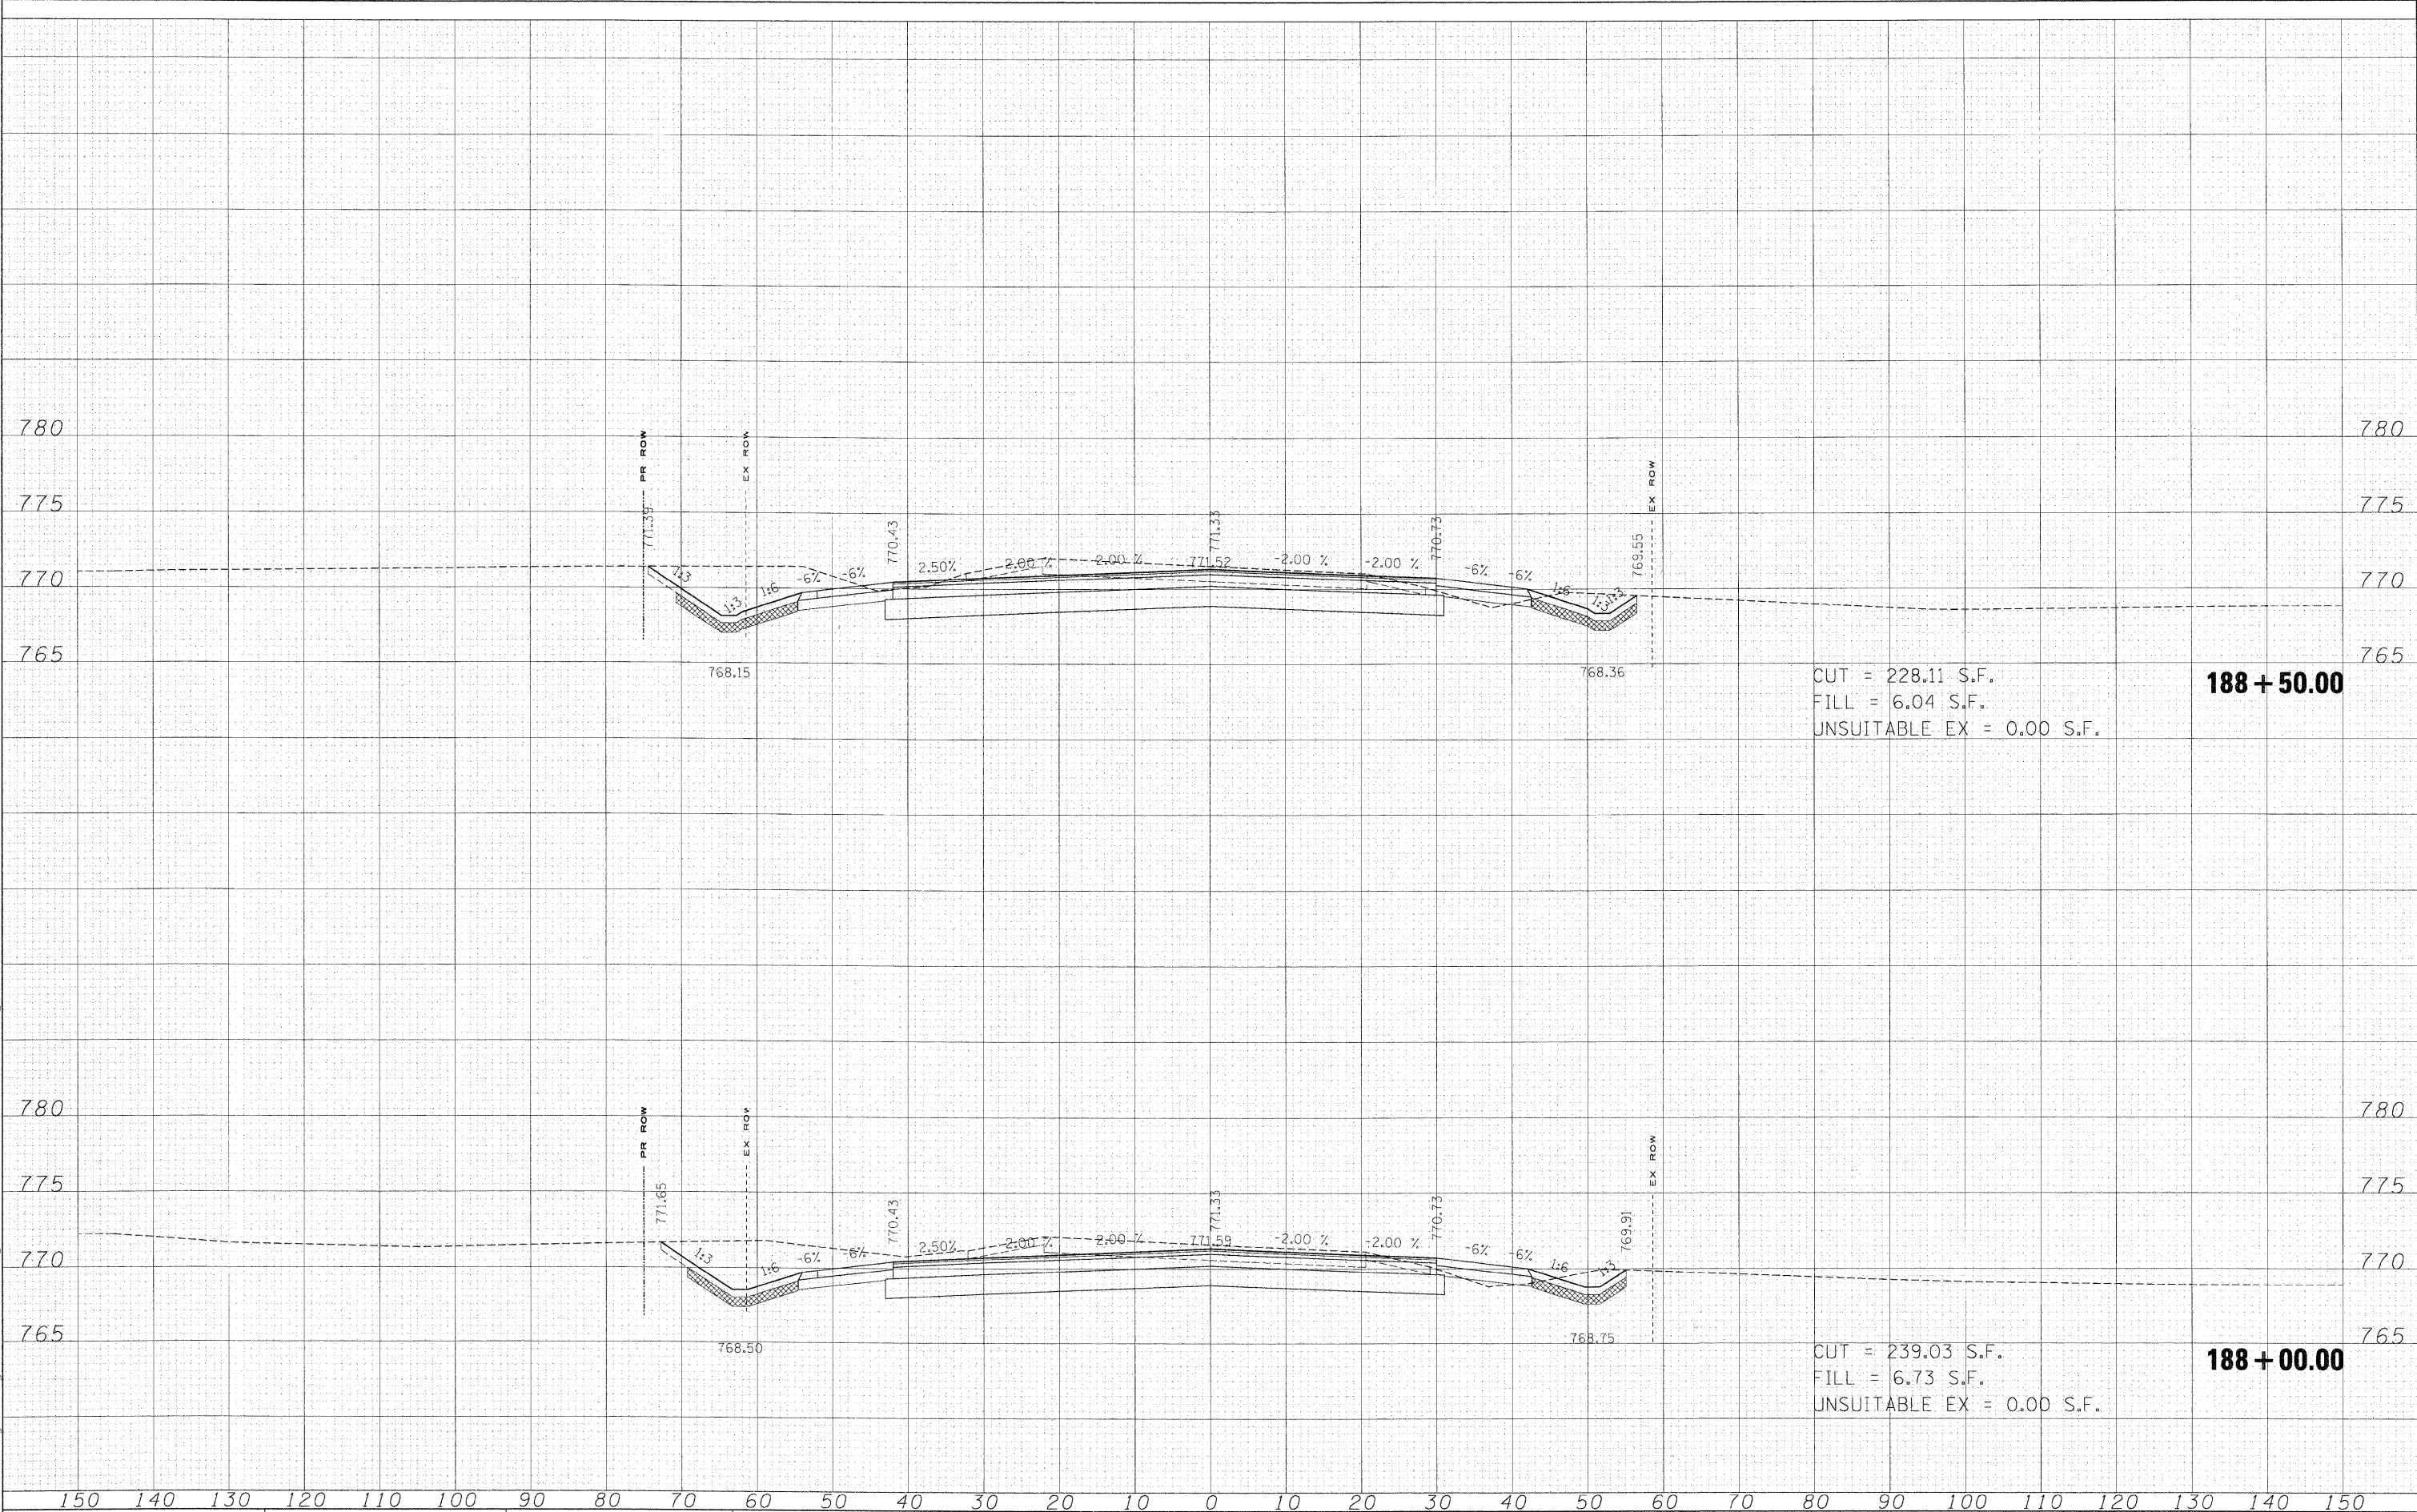

CUT = 228.11 S.F.
 FILL = 6.04 S.F.
 UNSUITABLE EX = 0.00 S.F.
188 + 50.00

CUT = 239.03 S.F.
 FILL = 6.73 S.F.
 UNSUITABLE EX = 0.00 S.F.
188 + 00.00

FILE NAME =
 FILES

USER NAME = %USER%
 PLOT SCALE = 10.0000' / IN.
 PLOT DATE = 3/30/2009

DESIGNED - MAC
 DRAWN - MAC
 CHECKED - JJT
 DATE - 3/31/09

REVISED -
 REVISED -
 REVISED -
 REVISED -

**KANE COUNTY
 DIVISION OF TRANSPORTATION**

STEARNS ROAD CROSS SECTIONS

SCALE: SHEET NO. OF SHEETS STA. 188+00.00 TO STA. 188+50.00

F.A. RTE.	SECTION	COUNTY	TOTAL SHEETS	SHEET NO.
361	06-00214-15-BR	KANE/DUPAGE	545	522
FED. ROAD DIST. NO.			ILLINOIS FED. AID PROJECT	
			CONTRACT NO. 63074	