


FINAL  
 SURVEY  
 NOTE BOOK  
 NO. \_\_\_\_\_

CHECKED  
 PLOTTED  
 TEMPLATE  
 AREAS CHECKED

ORIGINAL  
 SURVEY  
 NOTE BOOK  
 NO. \_\_\_\_\_

CHECKED  
 PLOTTED  
 TEMPLATE  
 AREAS CHECKED

x:\3900s\3944\engineering\documents\Roadway\Cross Sections\sheet\_ABC\_STN.xls.dgn

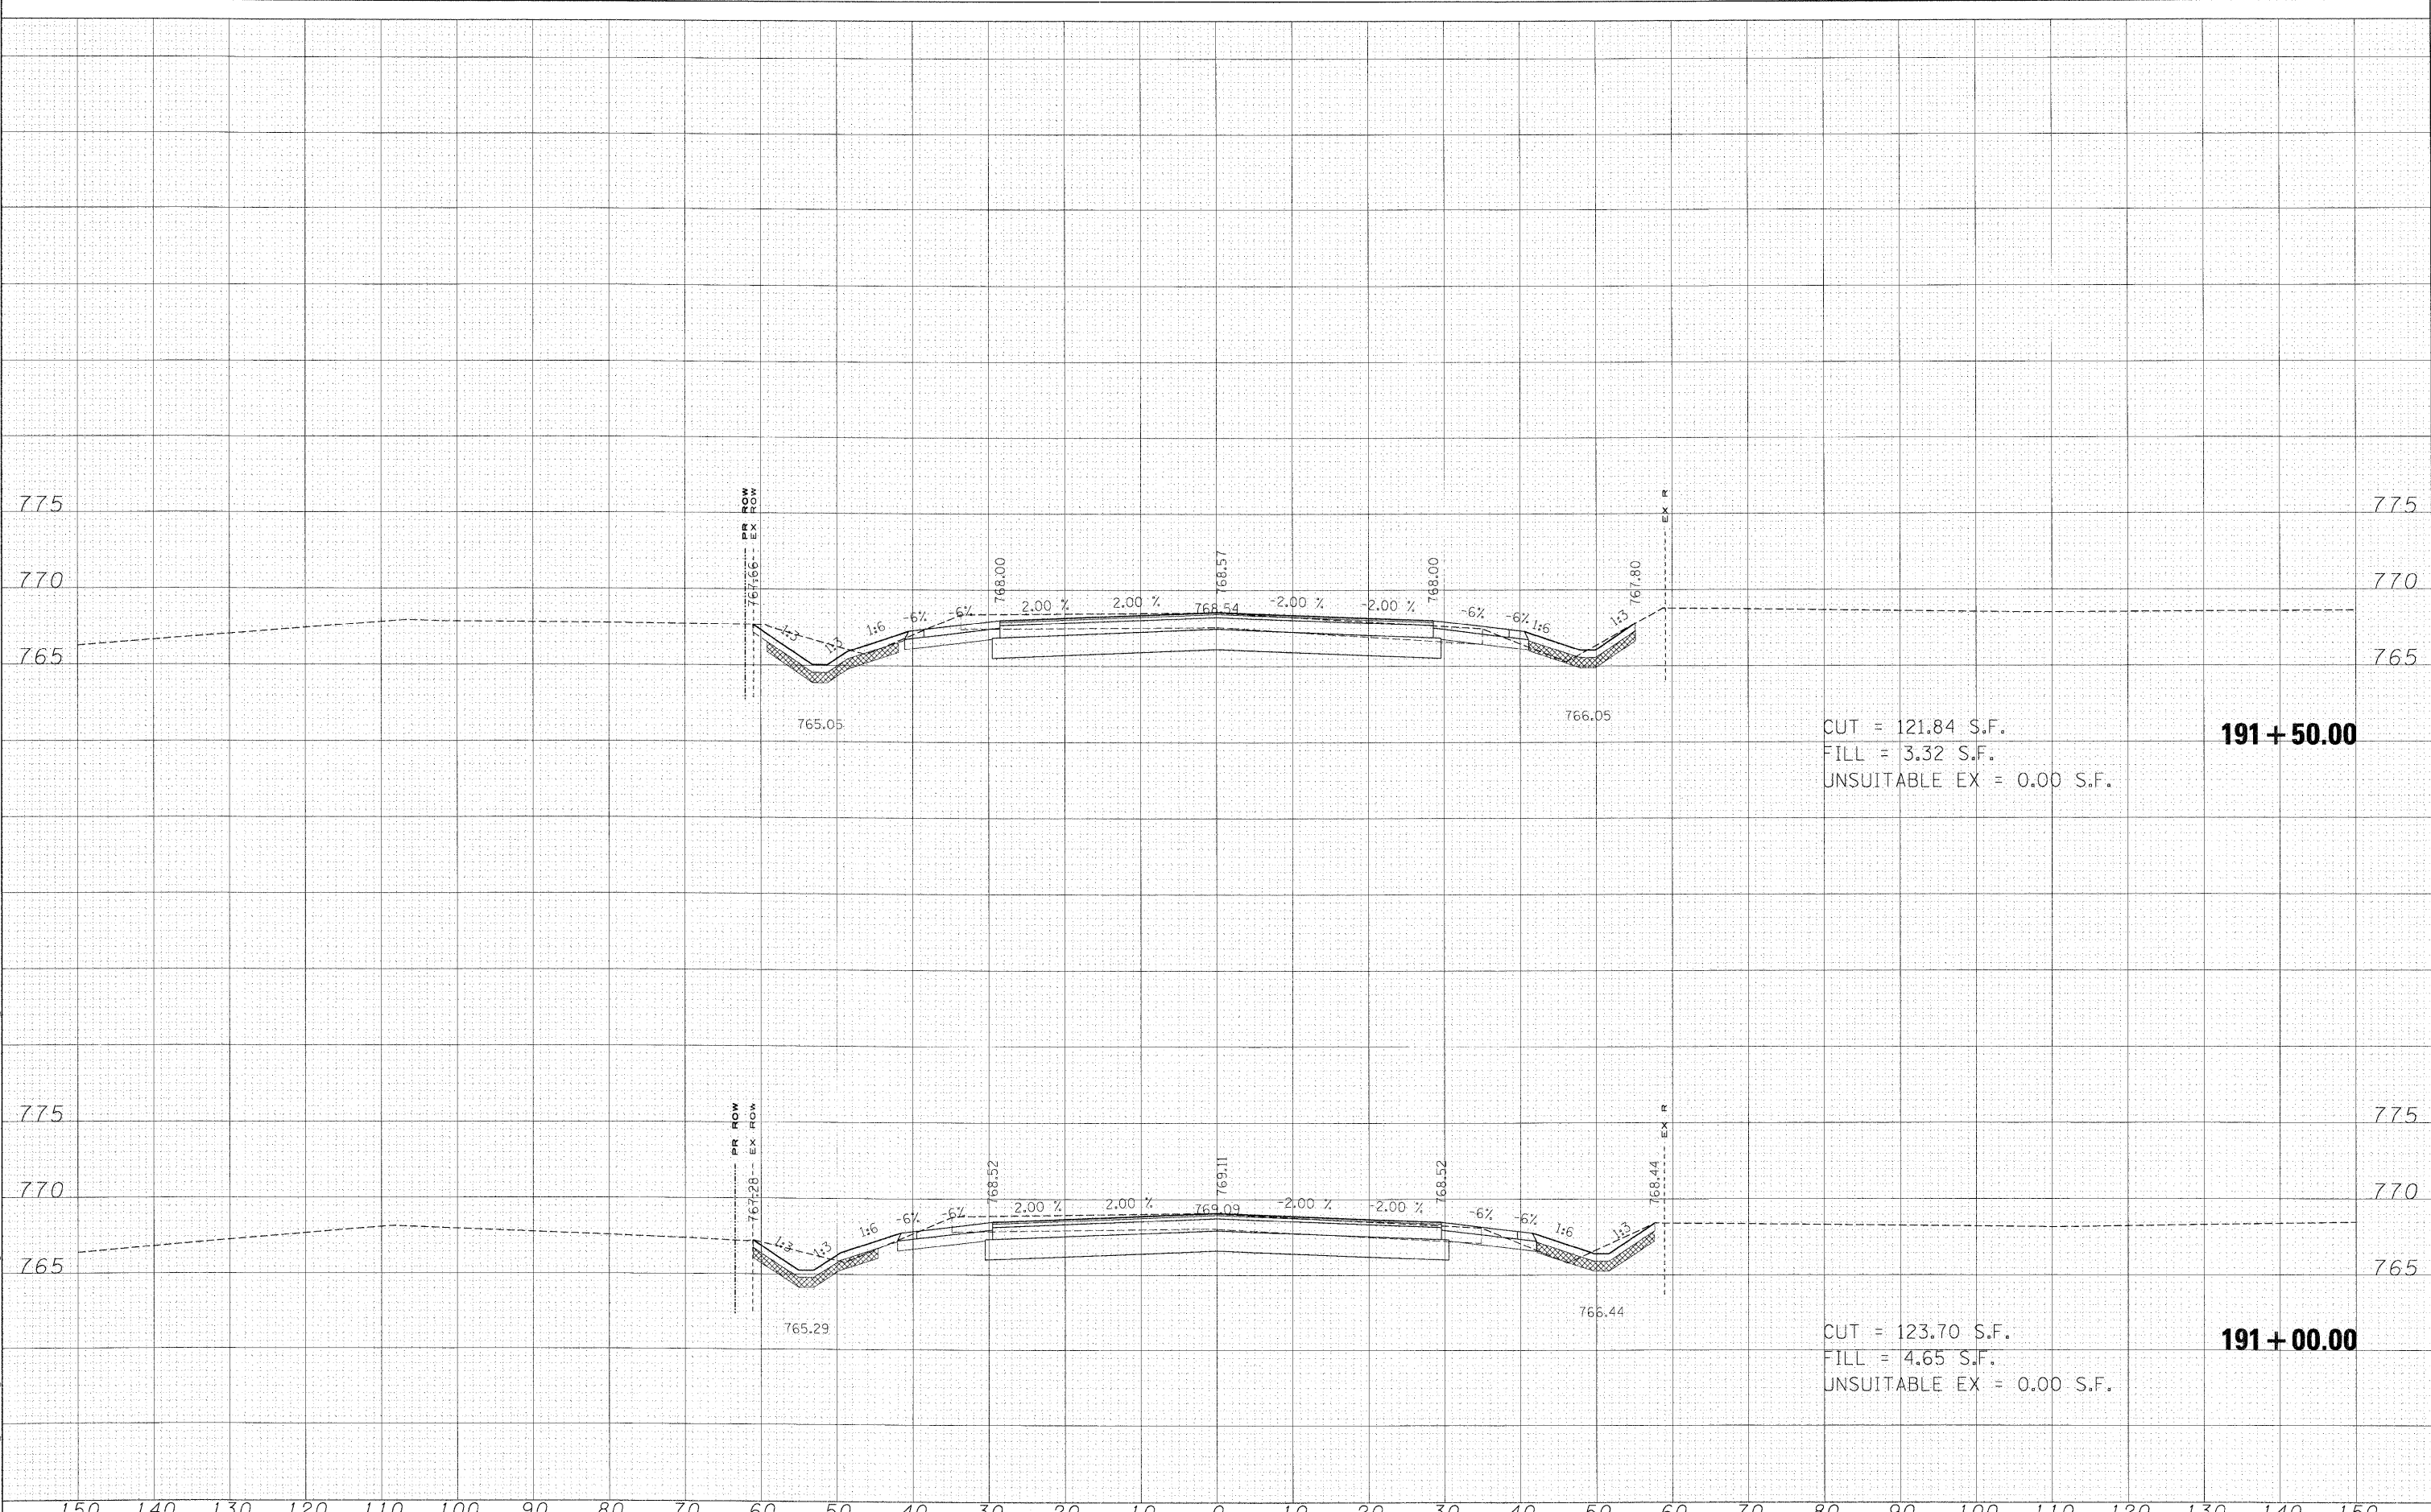

FILE NAME =  
 #FILES

USER NAME = #USER#  
 PLOT SCALE = 1/8" = 10.0000' / IN.  
 PLOT DATE = 3/30/2009

DESIGNED - MAC  
 DRAWN - MAC  
 CHECKED - JJT  
 DATE - 3/31/09

REVISED -  
 REVISED -  
 REVISED -  
 REVISED -

**KANE COUNTY  
 DIVISION OF TRANSPORTATION**

**STEARNS ROAD CROSS SECTIONS**

SCALE: SHEET NO. OF SHEETS STA. 191+00.00 TO STA. 191+50.00

F.A. RTE.	SECTION	COUNTY	TOTAL SHEETS	SHEET NO.
361	06-00214-15-BR	KANE/DUPAGE	545	525
CONTRACT NO. 63074				

FED. ROAD DIST. NO. [ILLINOIS] FED. AID PROJECT