


DATE: _____
 ORIGINAL SURVEY PLOTTED _____
 NOTE BOOK TEMPLATE AREAS CHECKED _____

DATE: _____
 ORIGINAL SURVEY PLOTTED _____
 NOTE BOOK TEMPLATE AREAS CHECKED _____

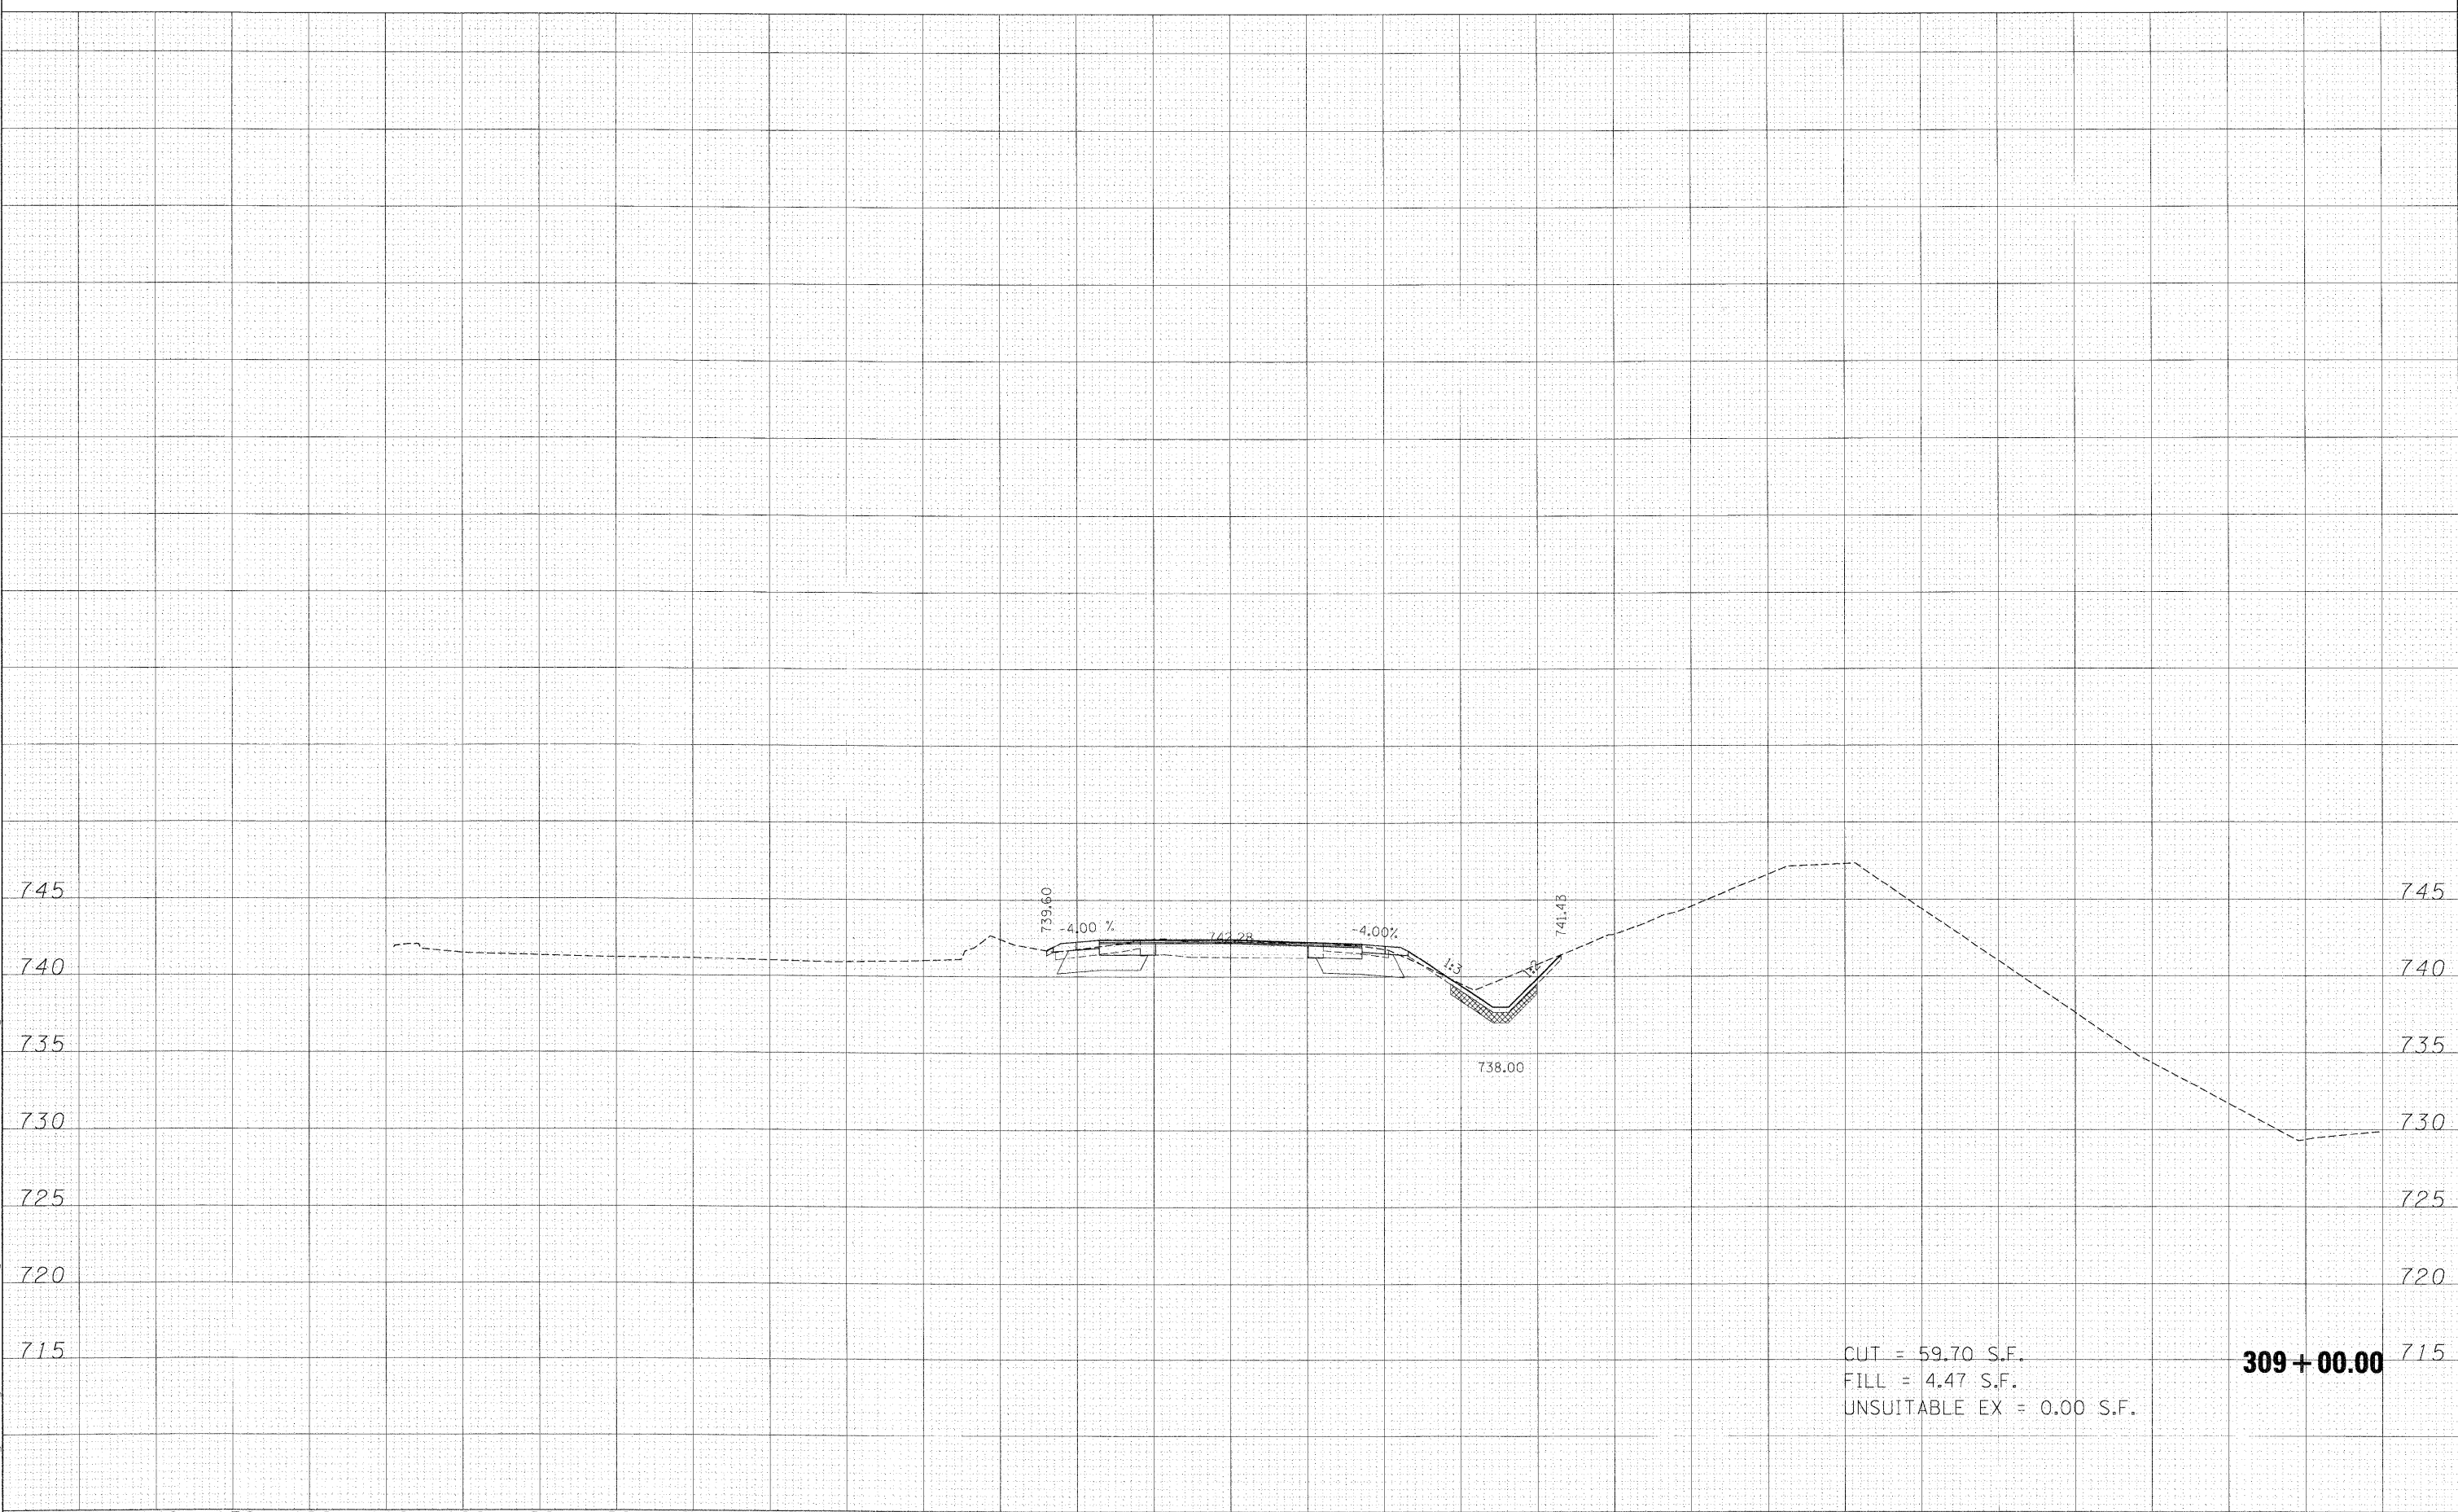

FILE NAME =	USER NAME = #USER*	DESIGNED - MAC	REVISED -	KANE COUNTY DIVISION OF TRANSPORTATION	GILBERT STREET CROSS SECTIONS			F.A. RTE.	SECTION	COUNTY	TOTAL SHEETS	SHEET NO.
#FILES#		DRAWN - MAC	REVISED -		361	06-00214-15-BR	KANE/DUPAGE	545	531			
		CHECKED - JJT	REVISED -		CONTRACT NO. 63074							
		DATE - 3/31/09	REVISED -		SCALE:	SHEET NO. OF SHEETS	STA. 309+00.00 TO STA. 309+00.00	FED. ROAD DIST. NO.	ILLINOIS FED. AID PROJECT			