


DATE: _____
 SURVEYED: _____
 PLOTTED: _____
 TEMPLATE: _____
 AREAS CHECKED: _____
 NO. _____

DATE: _____
 SURVEYED: _____
 PLOTTED: _____
 TEMPLATE: _____
 AREAS CHECKED: _____
 NO. _____

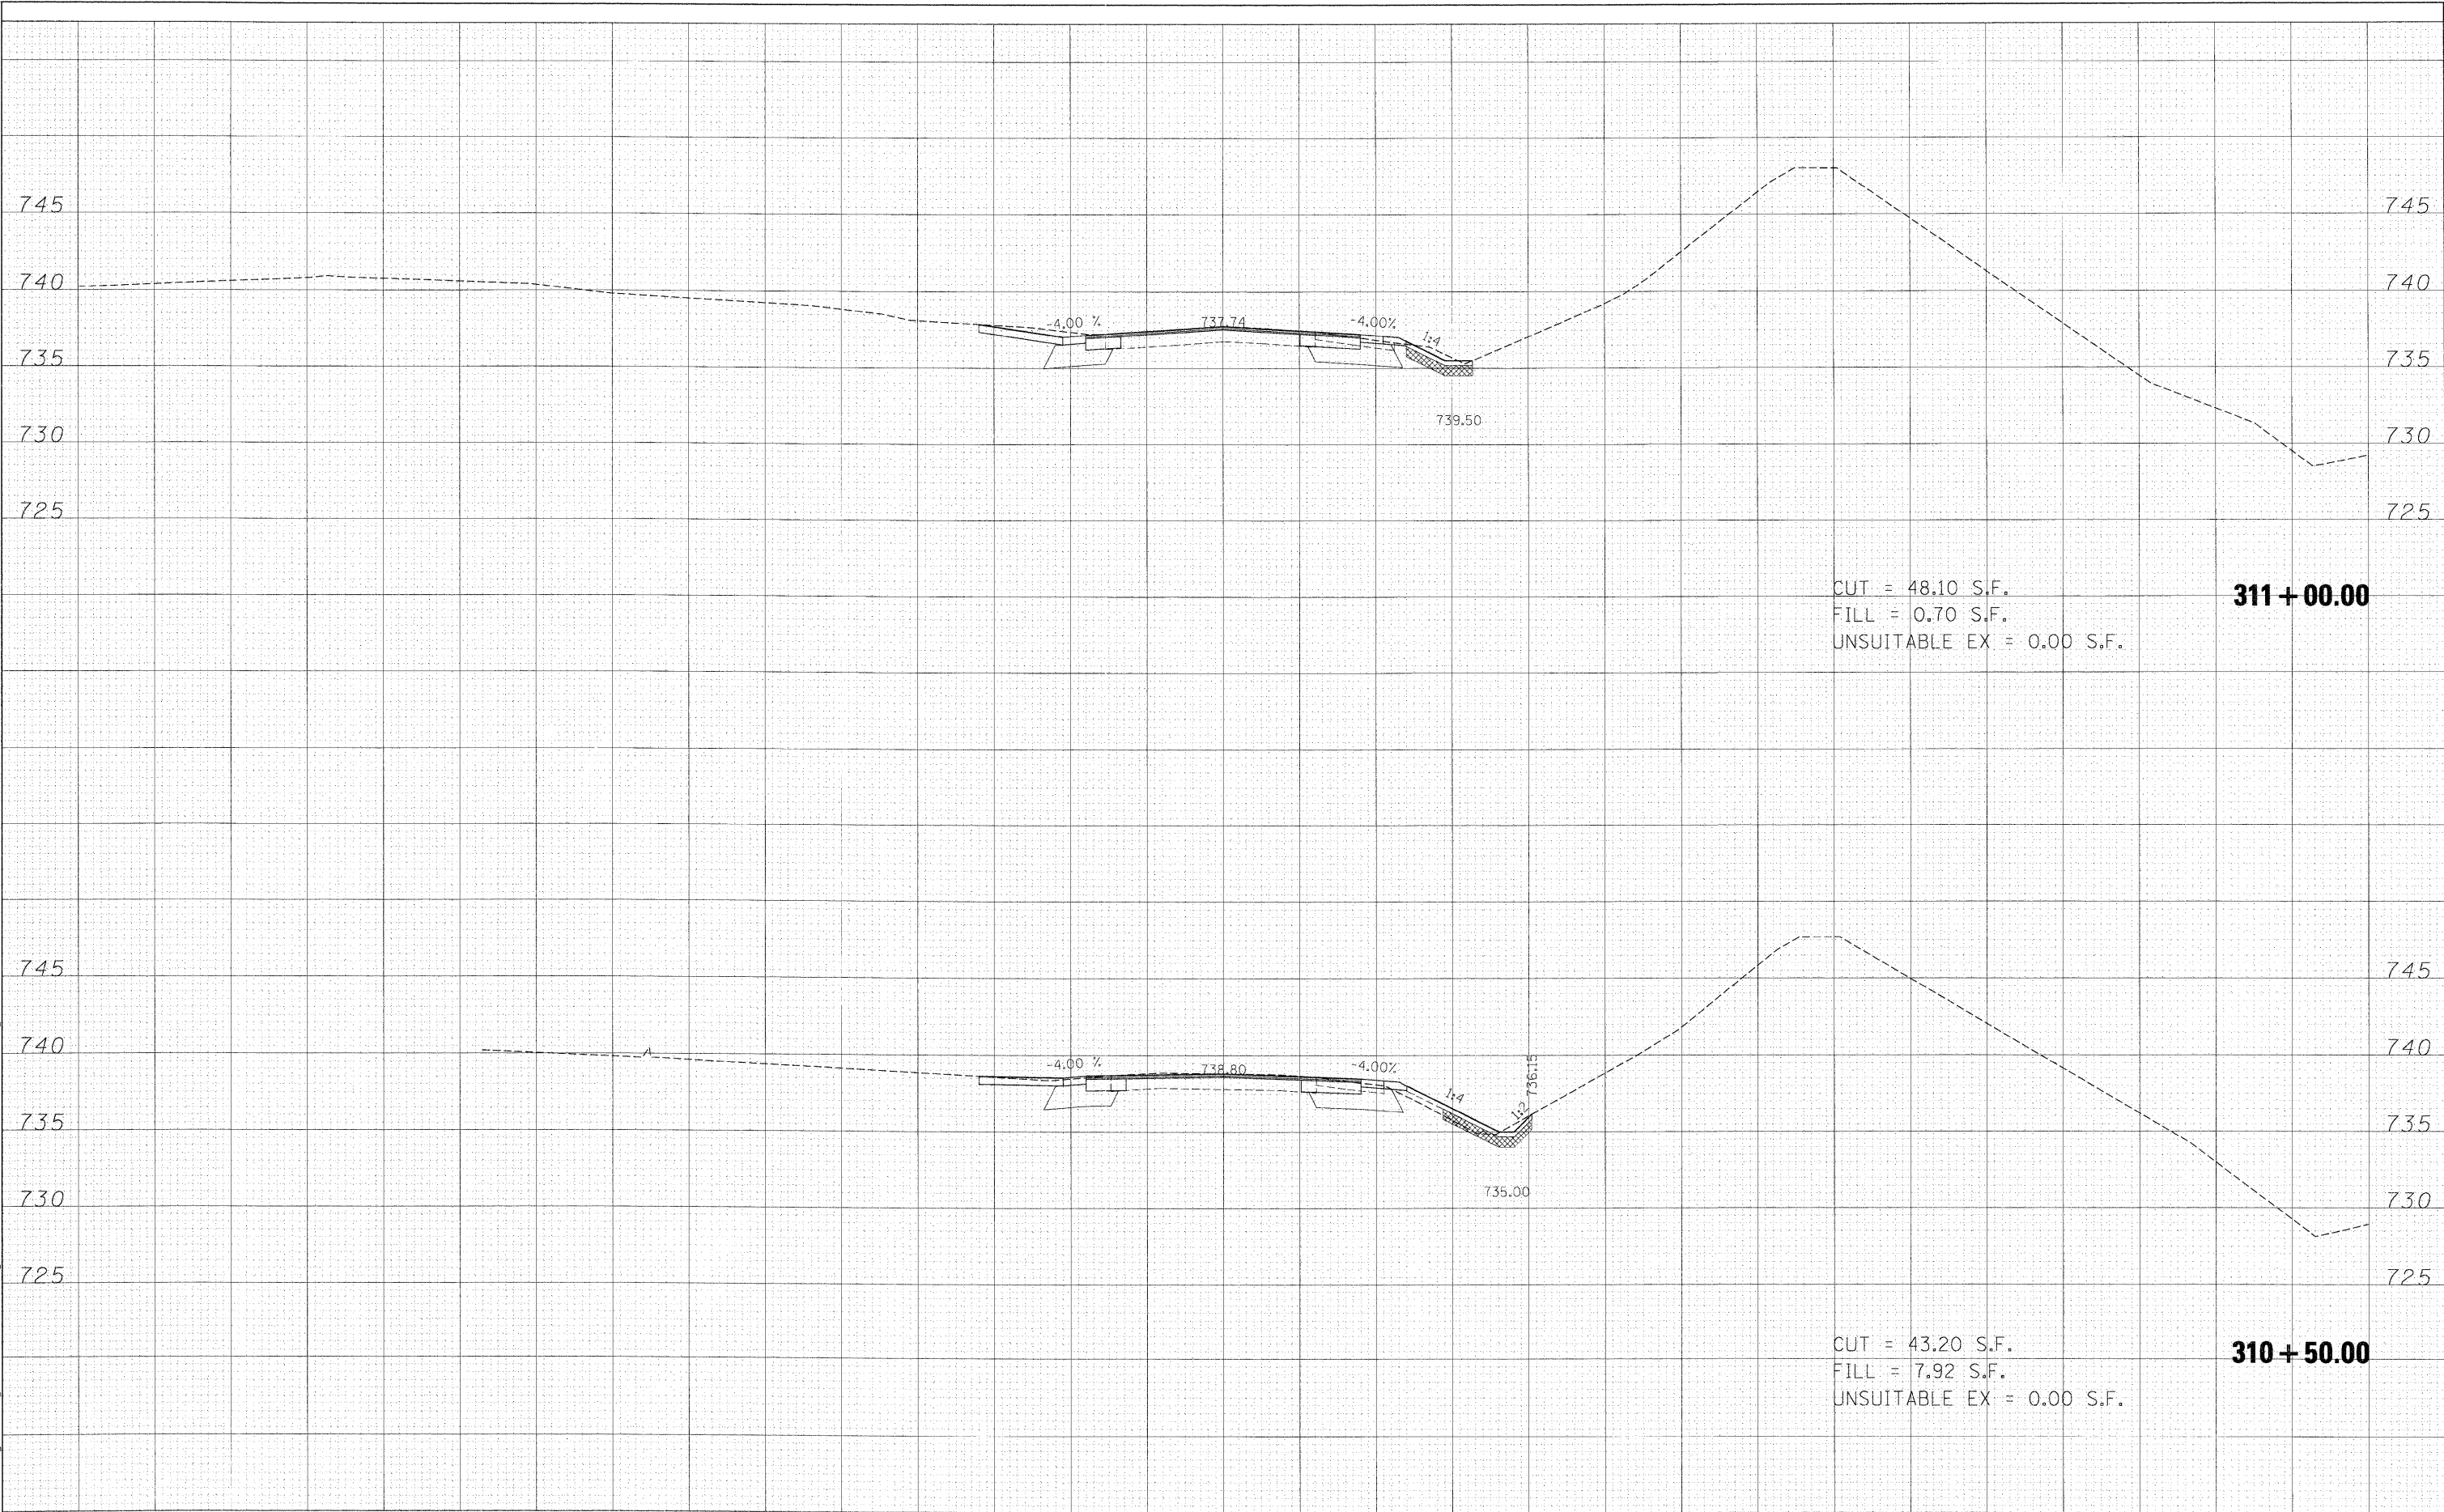

CUT = 48.10 S.F.
 FILL = 0.70 S.F.
 UNSUITABLE EX = 0.00 S.F.
311 + 00.00

CUT = 43.20 S.F.
 FILL = 7.92 S.F.
 UNSUITABLE EX = 0.00 S.F.
310 + 50.00

FILE NAME =	USER NAME = #USERS	DESIGNED - MAC	REVISED -	KANE COUNTY DIVISION OF TRANSPORTATION	GILBERT STREET CROSS SECTIONS			F.A. RTE. 361	SECTION 06-00214-15-BR	COUNTY KANE/DUPAGE	TOTAL SHEETS 545	SHEET NO. 534
#FILES#	PLOT SCALE = 12,0000' / IN.	DRAWN - MAC	REVISED -		SCALE:	SHEET NO.	OF SHEETS	STA. 310+50.00	TO STA. 311+00.00	FED. ROAD DIST. NO.	ILLINOIS FED. AID PROJECT	CONTRACT NO. 63074
	PLOT DATE = 3/30/2009	CHECKED - JJT	REVISED -									
		DATE - 3/31/09	REVISED -									