


DATE: _____
 ORIGINAL SURVEY CHECKED _____
 NOTE BOOK PLOTTED _____
 NO. TEMPLATE AREAS CHECKED

DATE: _____
 ORIGINAL SURVEY CHECKED _____
 NOTE BOOK PLOTTED _____
 NO. TEMPLATE AREAS CHECKED

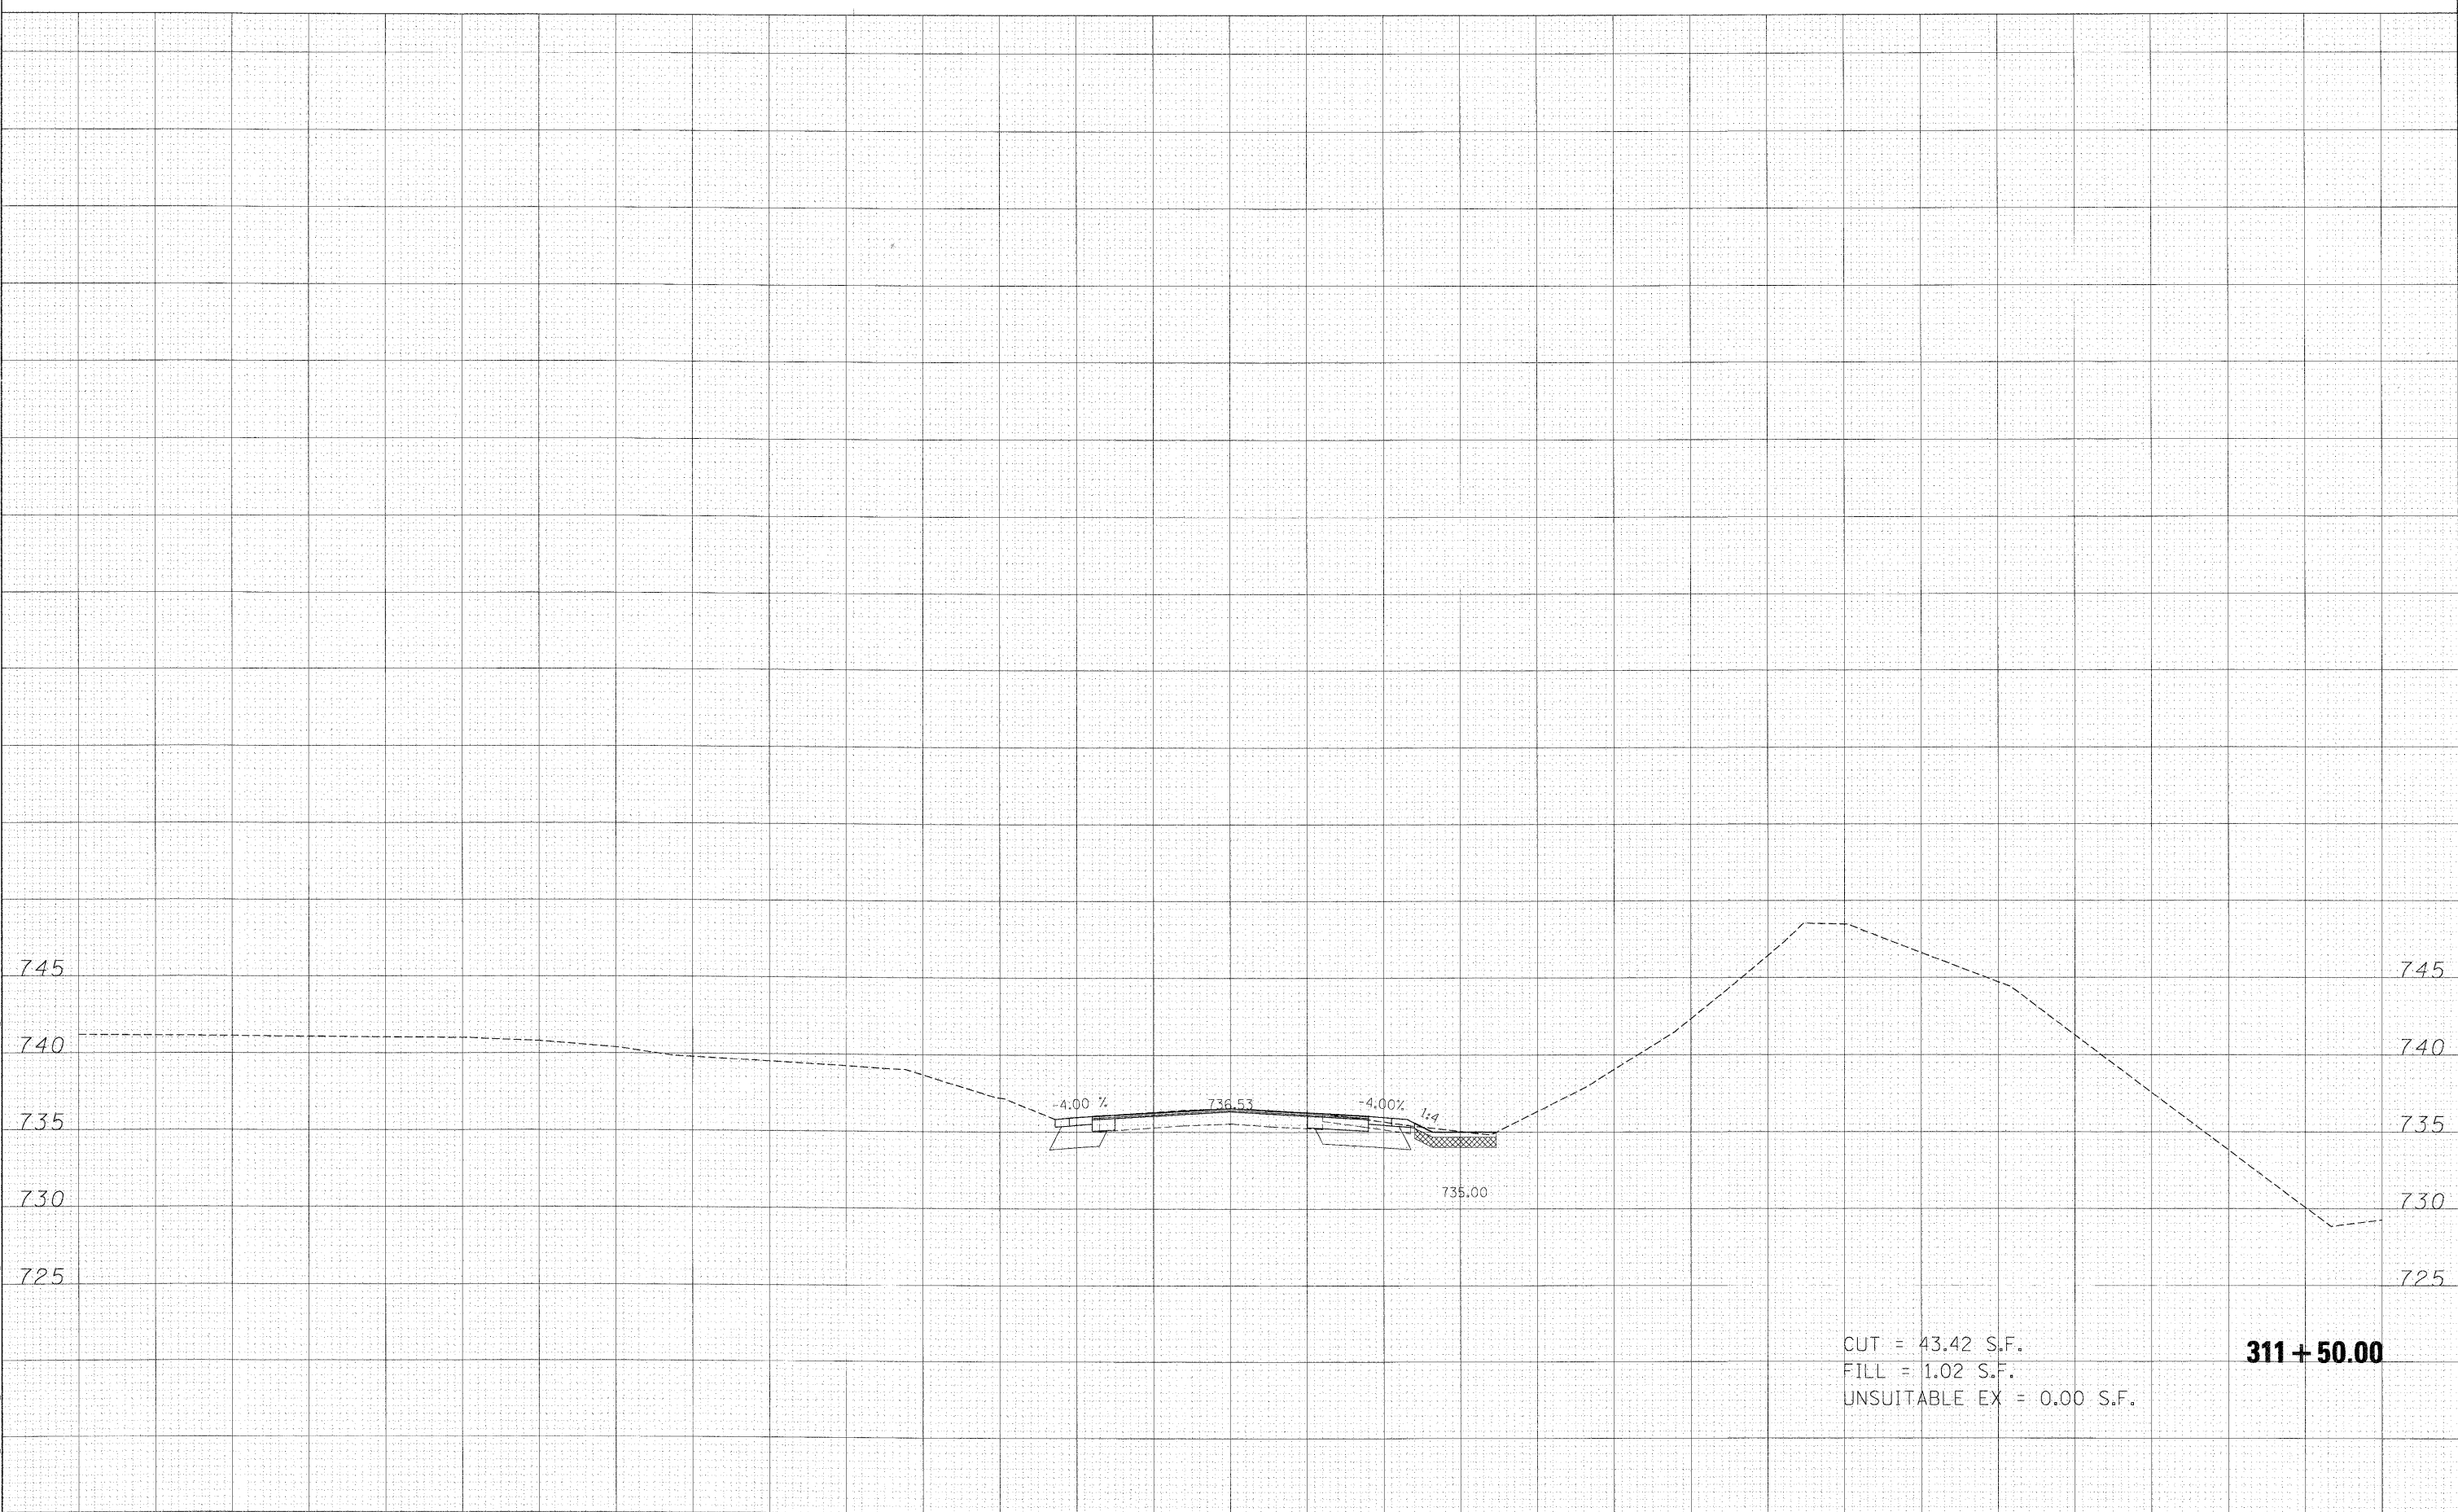

CUT = 43.42 S.F.
 FILL = 1.02 S.F.
 UNSUITABLE EX = 0.00 S.F.

311 + 50.00

FILE NAME =	USER NAME = #USER#	DESIGNED - MAC	REVISED -	KANE COUNTY DIVISION OF TRANSPORTATION	GILBERT STREET CROSS SECTIONS				F.A. RTE.	SECTION	COUNTY	TOTAL SHEETS	SHEET NO.		
#FILES*	PLOT SCALE = 10.0000' / IN.	DRAWN - MAC	REVISED -		SCALE:	SHEET NO.	OF	SHEETS	STA. 311+50.00	TO STA. 311+50.00	361	06-00214-15-BR	KANE/DUPAGE	545	535
	PLOT DATE = 3/30/2009	CHECKED - JJT	REVISED -		CONTRACT NO. 63074										
		DATE - 3/31/09	REVISED -		FED. ROAD DIST. NO. [ILLINOIS] FED. AID PROJECT										