


FINAL SURVEY SURVEYED PLOTTED PLATE AREAS CHECKED NO. \_\_\_\_\_

ORIGINAL SURVEY SURVEYED PLOTTED PLATE AREAS CHECKED NO. \_\_\_\_\_

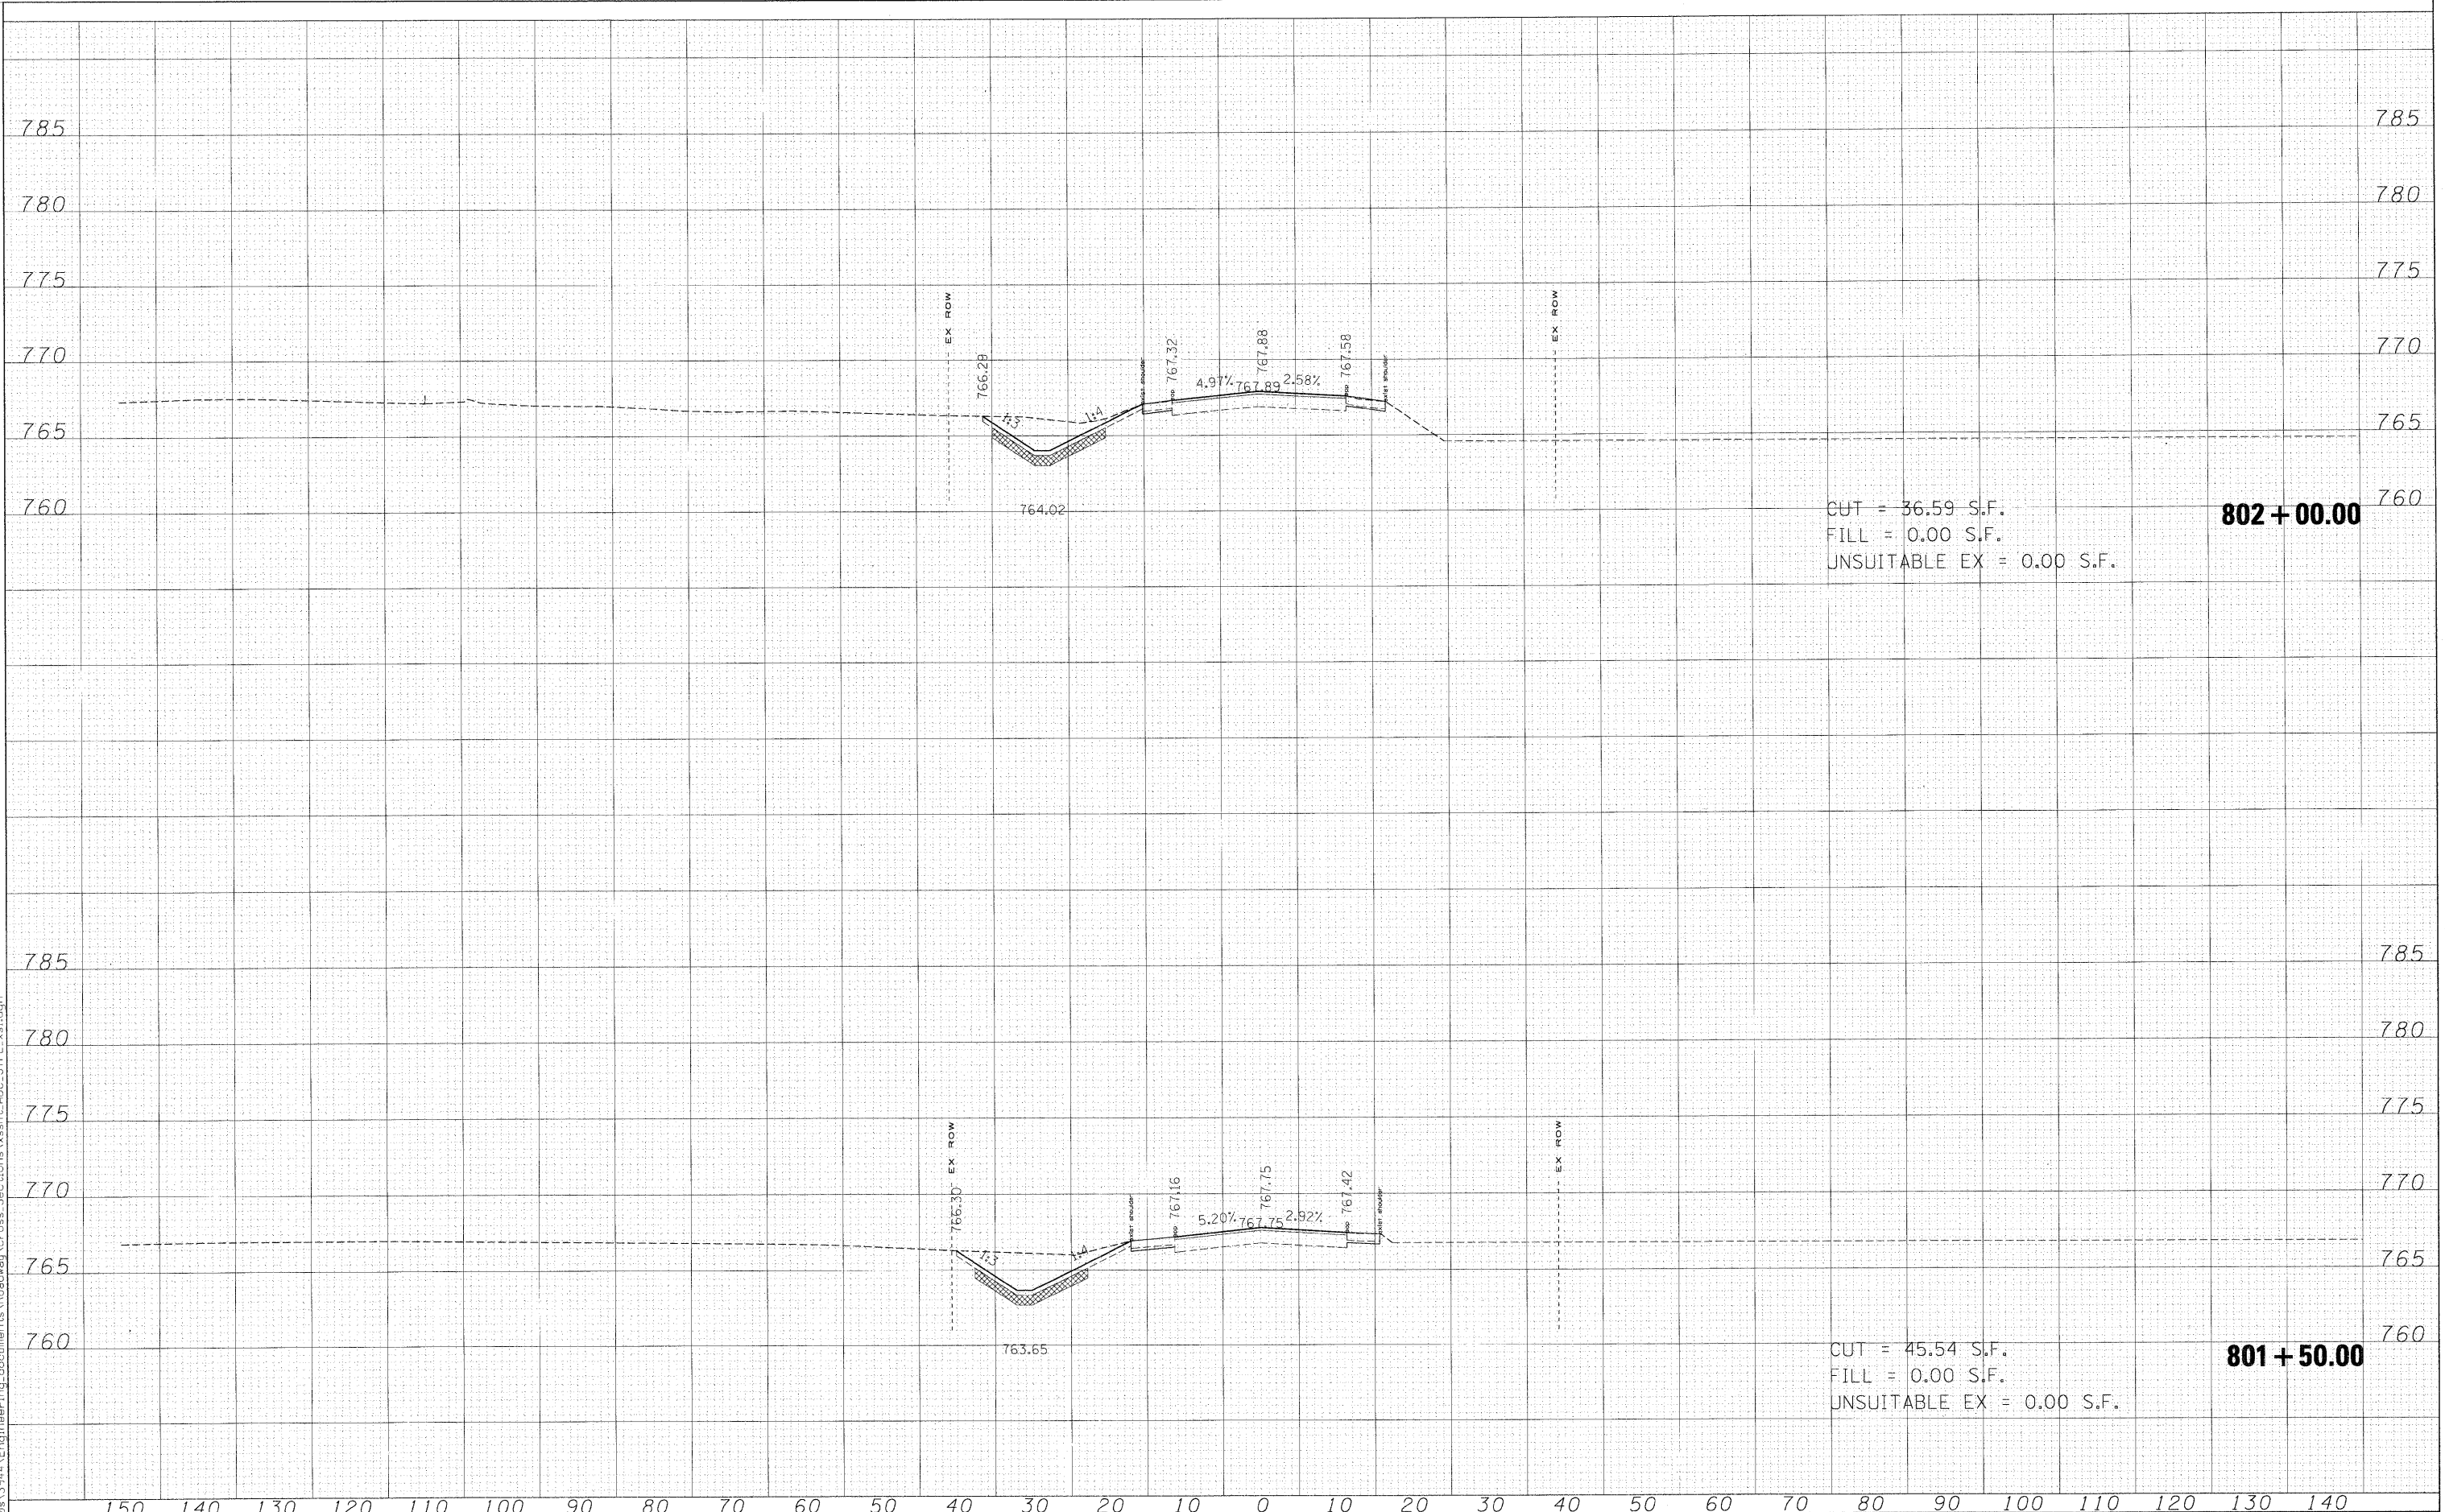

CUT = 36.59 S.F.  
 FILL = 0.00 S.F.  
 UNSUITABLE EX = 0.00 S.F.

**802 + 00.00**

CUT = 45.54 S.F.  
 FILL = 0.00 S.F.  
 UNSUITABLE EX = 0.00 S.F.

**801 + 50.00**

FILE NAME =	USER NAME = #USER#	DESIGNED - MAC	REVISED -	<b>KANE COUNTY DIVISION OF TRANSPORTATION</b>	<b>OLD STEARNS ROAD CROSS SECTIONS</b>				F.A. RTE.	SECTION	COUNTY	TOTAL SHEETS	SHEET NO.		
%FILES#		DRAWN - MAC	REVISED -		SCALE:	SHEET NO.	OF	SHEETS	STA. 801+50.00	TO STA. 802+00.00	361	06-00214-15-BR	KANE/DUPAGE	545	537
		CHECKED - JJT	REVISED -												
		DATE - 3/31/09	REVISED -												

FED. ROAD DIST. NO. ILLINOIS FED. AID PROJECT CONTRACT NO. 63074