


FINAL SURVEY PLOTTED TO PLATE AREAS CHECKED NO. \_\_\_\_\_

ORIGINAL SURVEY PLOTTED TO PLATE AREAS CHECKED NO. \_\_\_\_\_

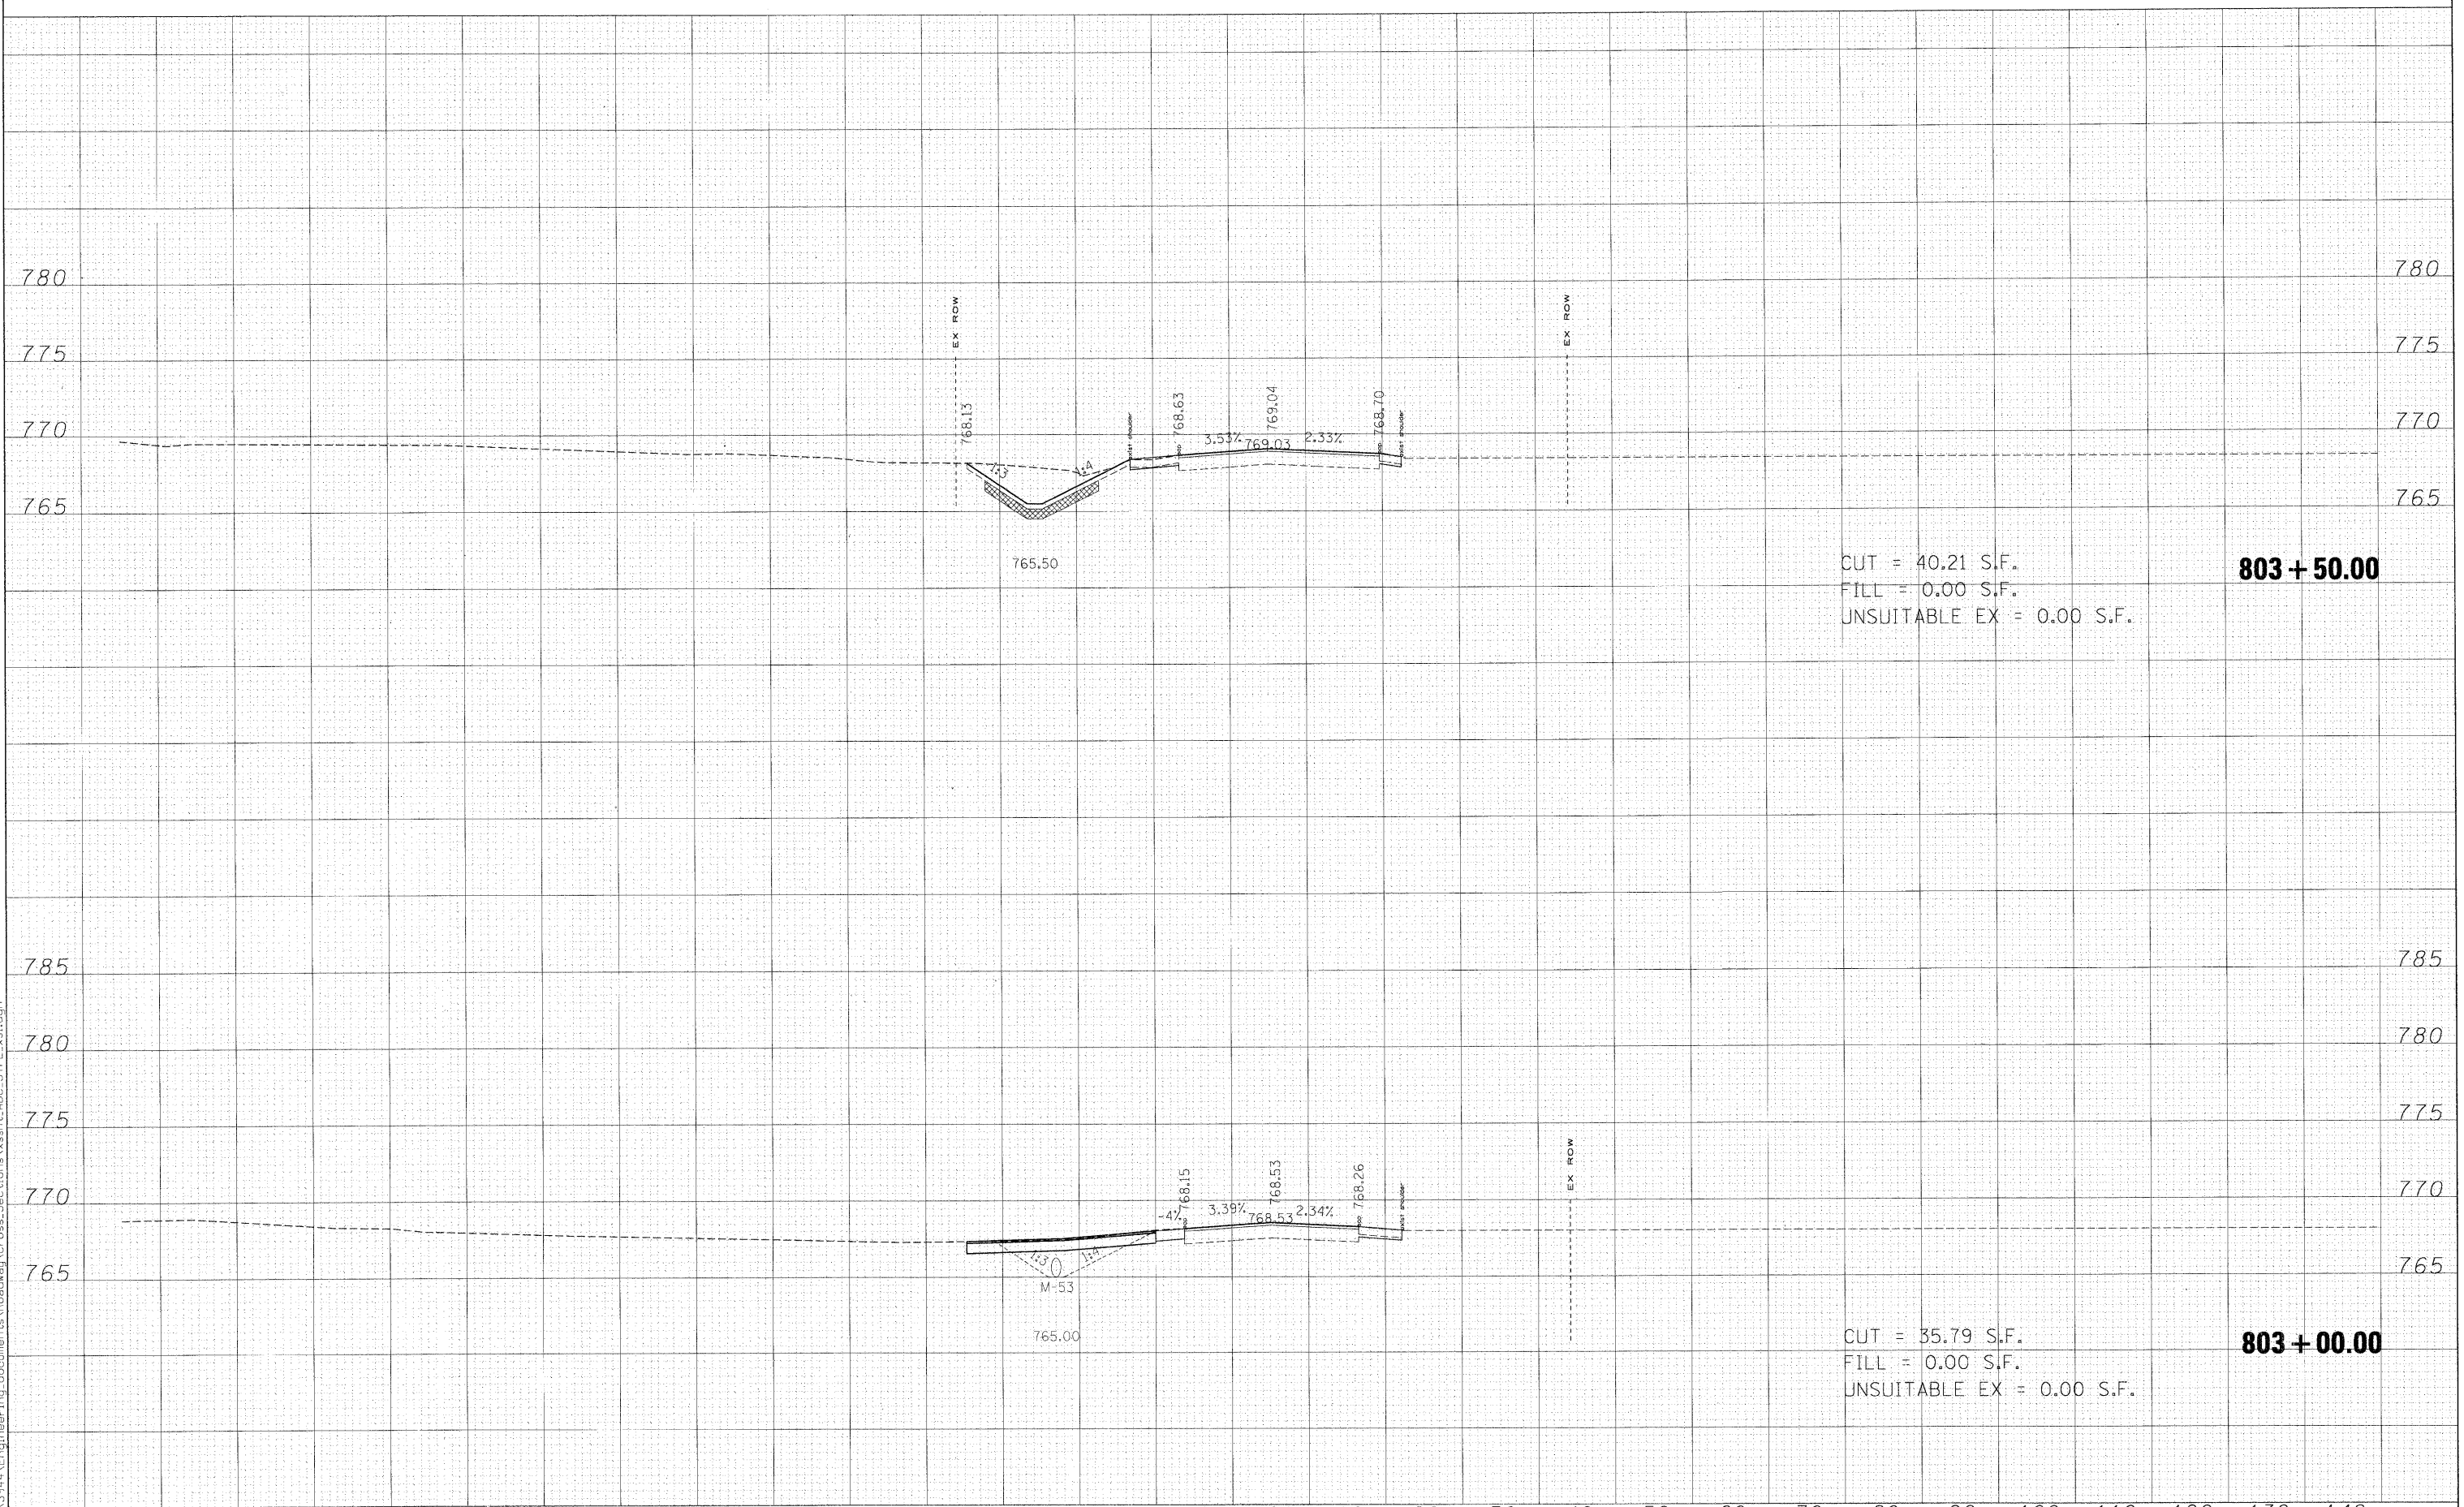

CUT = 40.21 S.F.  
 FILL = 0.00 S.F.  
 UNSUITABLE EX = 0.00 S.F.  
**803 + 50.00**

CUT = 35.79 S.F.  
 FILL = 0.00 S.F.  
 UNSUITABLE EX = 0.00 S.F.  
**803 + 00.00**

FILE NAME =	USER NAME = #USER*	DESIGNED - MAC	REVISED -	KANE COUNTY DIVISION OF TRANSPORTATION				OLD STEARNS ROAD CROSS SECTIONS				F.A. RTE.	SECTION	COUNTY	TOTAL SHEETS	SHEET NO.
#FILES*		DRAWN - MAC	REVISED -									361	06-00214-15-BR	KANE/DUPAGE	545	539
	PLOT SCALE = 10.0000' / 1" IN.	CHECKED - JJT	REVISED -	SCALE:				SHEET NO.	OF	SHEETS	STA. 803+00.00 TO STA. 803+50.00	CONTRACT NO. 63074				
	PLOT DATE = 4/27/2009	DATE - 3/31/09	REVISED -									FED. ROAD DIST. NO. ILLINOIS FED. AID PROJECT				