


TOTAL	SURVEYED	PLOTTED	DATE	NO.

ORIGINAL	SURVEYED	PLOTTED	DATE	NO.

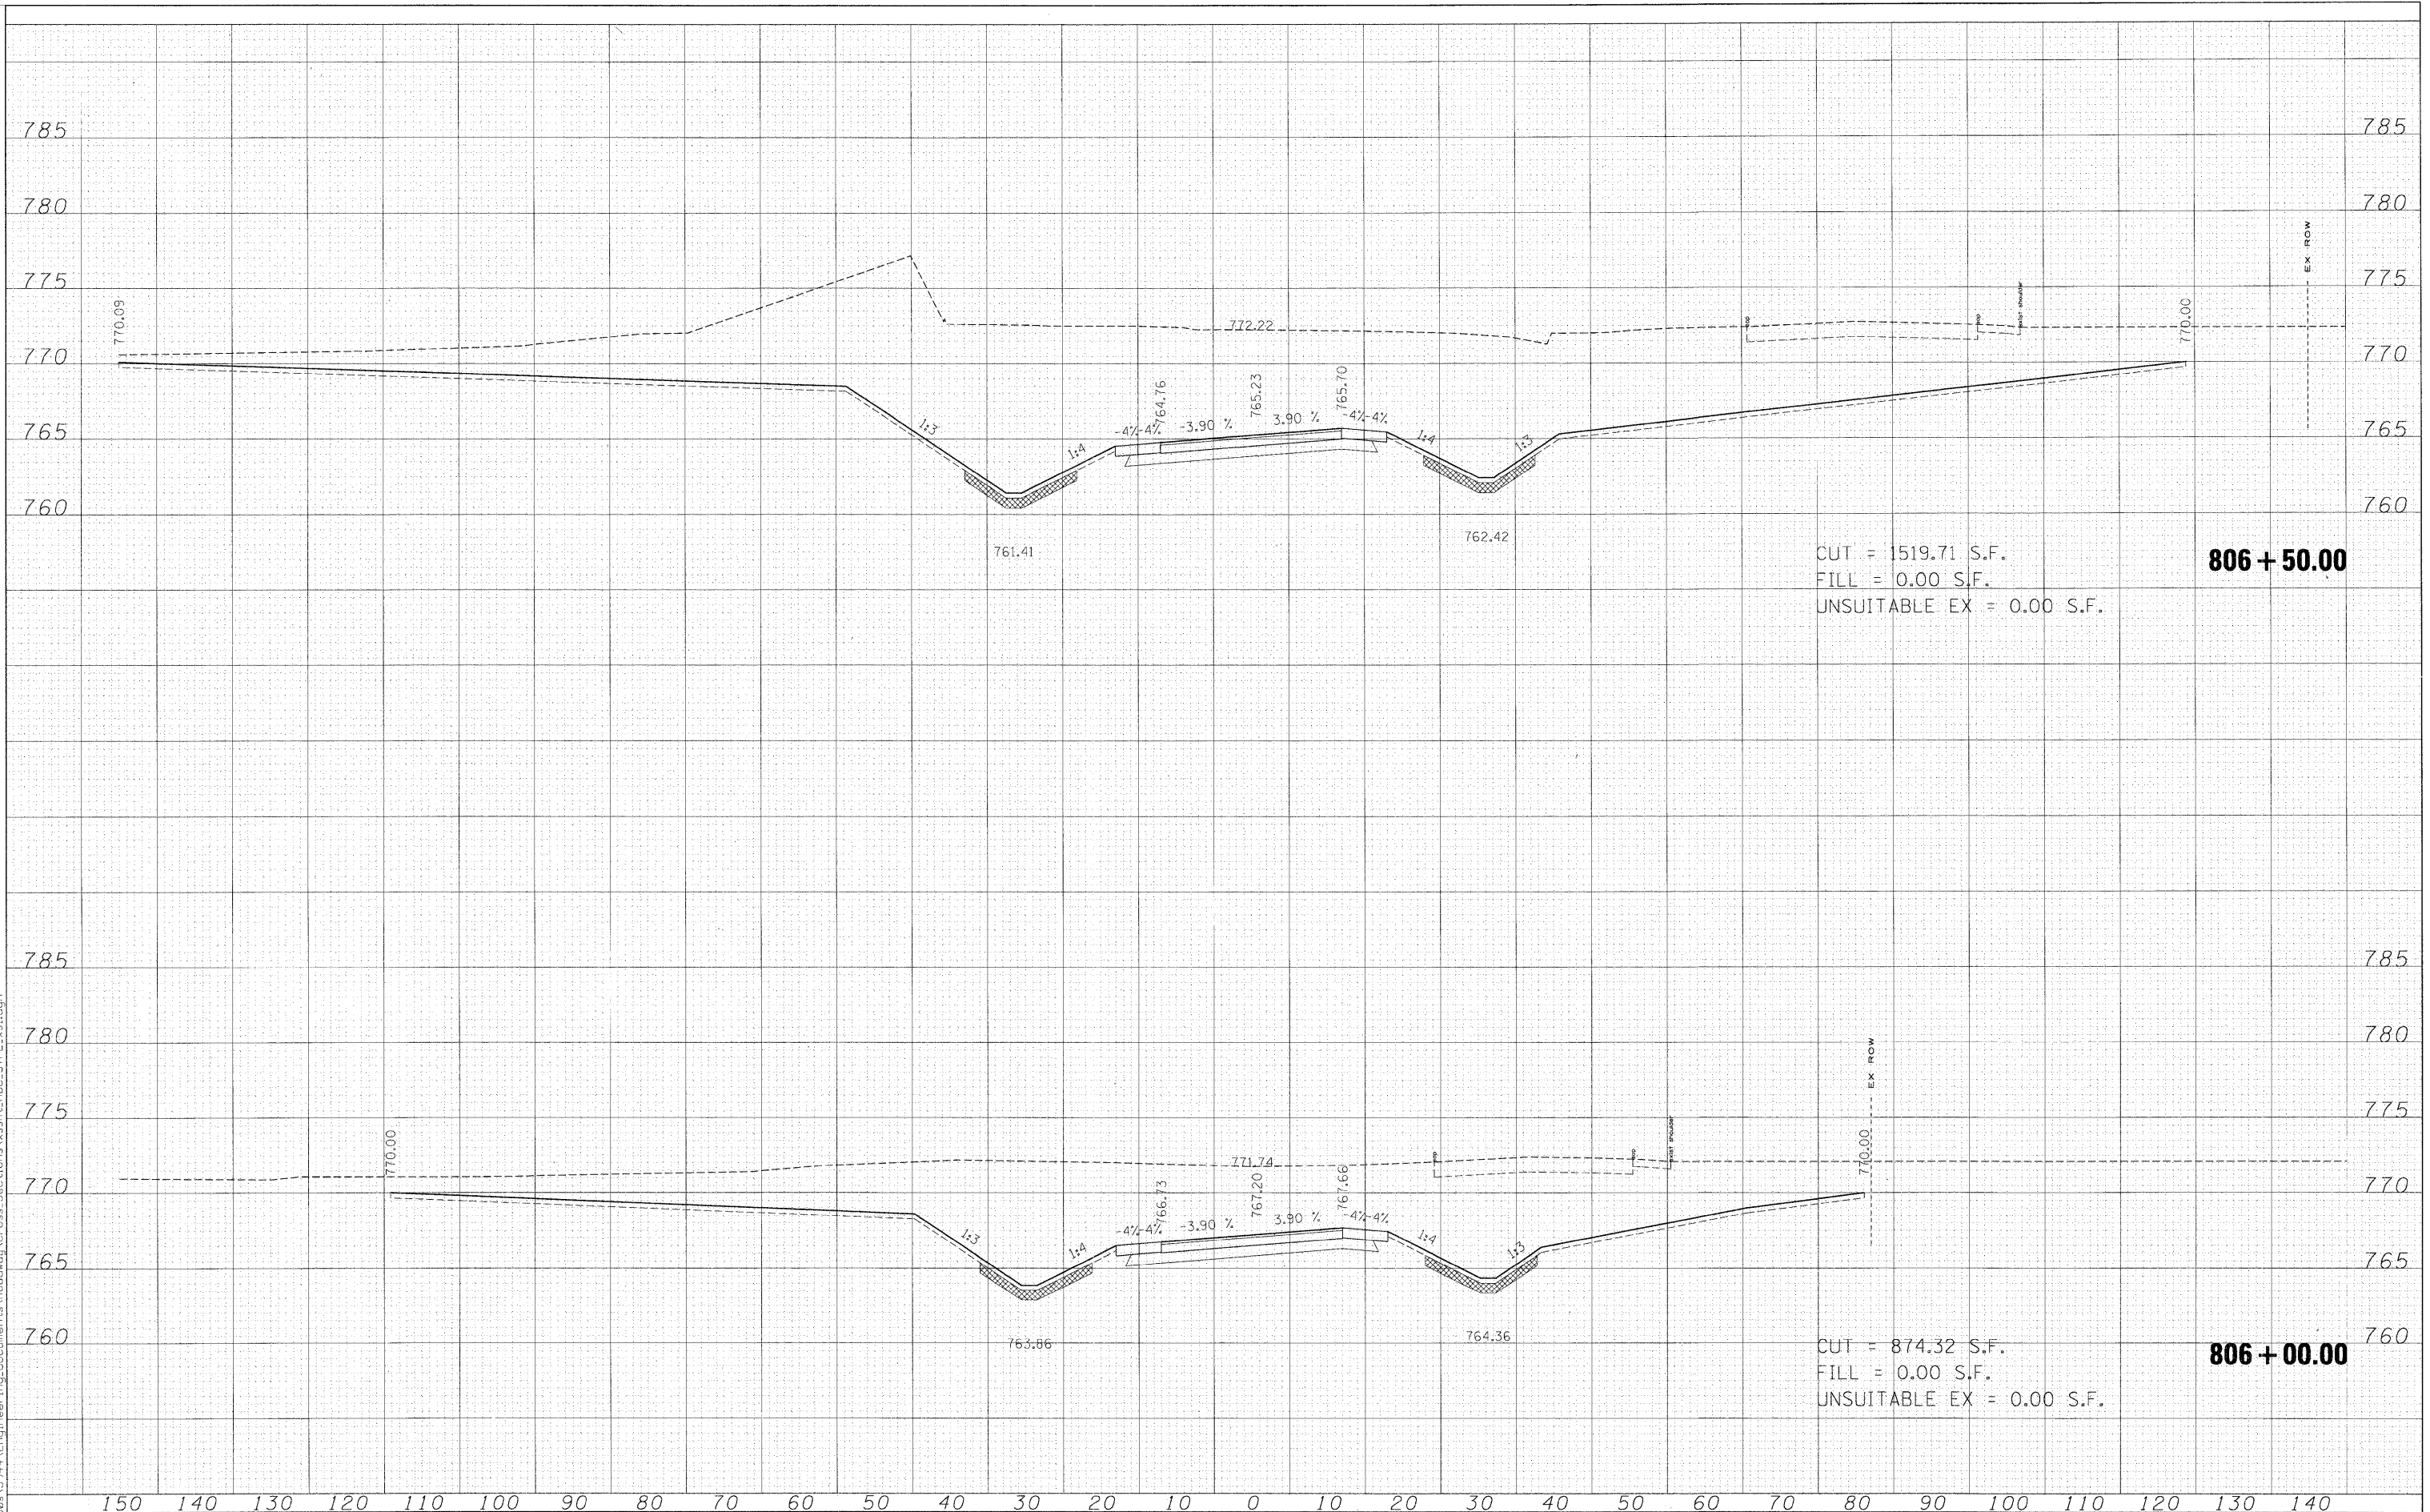

CUT = 1519.71 S.F.
 FILL = 0.00 S.F.
 UNSUITABLE EX = 0.00 S.F.

806 + 50.00

CUT = 874.32 S.F.
 FILL = 0.00 S.F.
 UNSUITABLE EX = 0.00 S.F.

806 + 00.00

FILE NAME =	USER NAME = #USER#	DESIGNED - MAC	REVISED -	F.A. RTE.	SECTION	COUNTY	TOTAL SHEETS	SHEET NO.
x:\39005\3944 Engineering documents\Roadway\Gross Sections\ssht-ABC-STP-1.dgn		DRAWN - MAC	REVISED -	361	06-00214-15-BR	KANE/DUPAGE	545	543
\$FILES#	PLLOT SCALE = 10.0000' / IN.	CHECKED - JJT	REVISED -	CONTRACT NO. 63074				
	PLLOT DATE = 4/27/2009	DATE - 3/31/09	REVISED -	FED. ROAD DIST. NO. ILLINOIS FED. AID PROJECT				

**KANE COUNTY
 DIVISION OF TRANSPORTATION**

OLD STEARNS ROAD CROSS SECTIONS

SCALE: SHEET NO. OF SHEETS STA. 806+00.00 TO STA. 806+50.00