




STA. 499+20 TO STA. 501+85

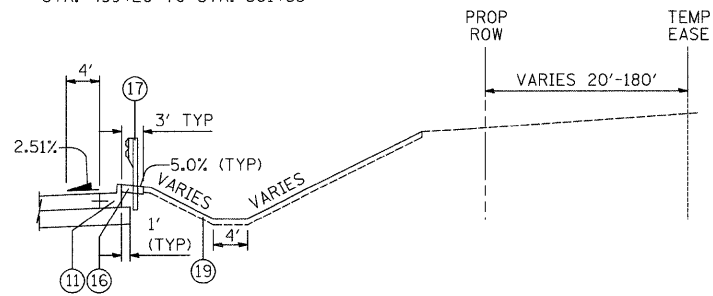


STA. 498+50 TO STA. 499+20

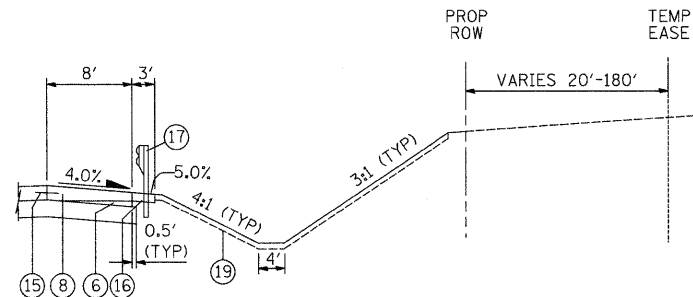

STA. 496+00 TO STA. 498+50

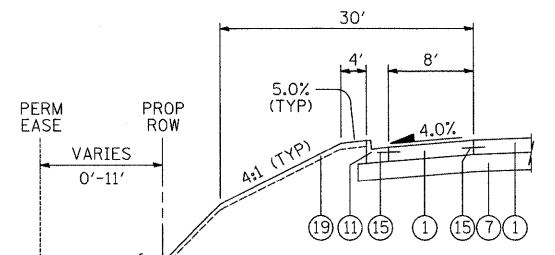

STA. 483+39 TO STA. 489+25

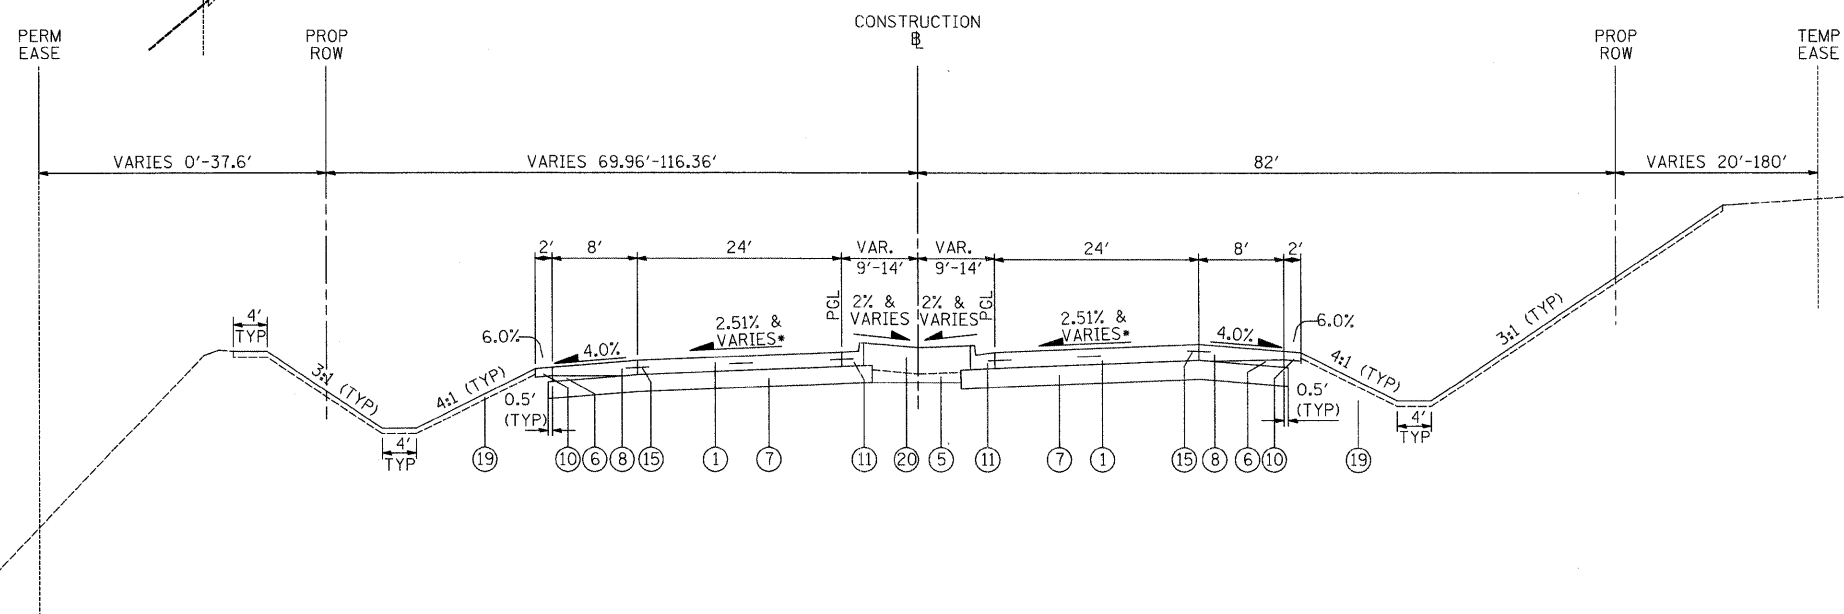

STEARNS ROAD PROPOSED TYPICAL SECTION
STA. 480+55 TO STA. 501+85

LEGEND

- ① PORTLAND CEMENT CONCRETE PAVEMENT 10" (JOINTED) (42000501)
- ② POLYMERIZED HOT-MIX ASPHALT SURFACE COURSE, MIX "F", N90, 2" (40603595)
- ③ NOT USED
- ④ POLYMERIZED HOT-MIX ASPHALT BINDER COURSE, IL-19.0, N90, 8 3/4" (40701896)
- ⑤ EMBANKMENT
- ⑥ SUB-BASE GRANULAR MATERIAL, TYPE B (31101000)
- ⑦ AGGREGATE SUBGRADE 12" (Z0001050)
- ⑧ PORTLAND CEMENT CONCRETE SHOULDERS 6" (SPECIAL)
- ⑨ CONCRETE MEDIAN, TYPE SB-6.24 (MODIFIED) (60620200)
- ⑩ AGGREGATE SHOULDERS, TYPE B 6" (48101500)
- ⑪ COMBINATION CONCRETE CURB AND GUTTER, TYPE B-6.24 (60605000)
- ⑫ COMBINATION CONCRETE CURB AND GUTTER, TYPE B-6.12 (60603800)
- ⑬ CONCRETE GUTTER, TYPE A (60602500)
- ⑭ CONCRETE MEDIAN, TYPE SB-6.24 (60620000)
- ⑮ #6 BARS (EPOXY COATED) 30" LENGTH, @ 30" CENTERS AT PAVEMENT TO PAVEMENT JOINTS
#6 BARS (EPOXY COATED) 24" LENGTH, @ 24" CENTERS AT PAVEMENT TO SHOULDER JOINTS
#6 BARS (EPOXY COATED) 24" LENGTH, @ 24" CENTERS AT PAVEMENT TO C&G/MEDIAN JOINTS
(INCIDENTAL TO P.C.C. PAVEMENT)
- ⑯ HMA SHOULDERS 6" (48203021)
- ⑰ STEEL PLATE BEAM GUARD RAIL, TYPE A, 6 FOOT POSTS (63000001)
- ⑱ MECHANICALLY STABILIZED EARTH RETAINING WALL (XX004056)
- ⑲ TOPSOIL FURNISH AND PLACE, 4" (21101615) & SEEDING CLASS 7 (25000350) (SEE LANDSCAPING SHEETS FOR LIMITS OF SEEDING)
- ⑳ TOPSOIL FURNISH AND PLACE, 24" (21101685) & SEEDING CLASS 7 (25000350)

FILE NAME =

USER NAME = ead
 PLOT SCALE = 1:8000 "/ IN.
 PLOT DATE = 4/16/2009

DESIGNED - JSM
 DRAWN - JSM
 CHECKED - DNM
 DATE - 3/30/09

REVISED -
 REVISED -
 REVISED -
 REVISED -

**KANE COUNTY
 DIVISION OF TRANSPORTATION**

**PROPOSED TYPICAL SECTIONS -
 STEARNS ROAD**
 SCALE: N.T.S. SHEET NO. 5 OF 6 SHEETS STA. 480+00 TO STA. 508+40

F.A. RTE. 361	SECTION 06-00214-25-BR	COUNTY KANE	TOTAL SHEETS 220	SHEET NO. 10
CONTRACT NO. 63076				
FED. ROAD DIST. NO. 1 ILLINOIS FED. AID PROJECT				