


PLAN	DESIGNED	DATE
	PLOTTED	BY
	ALIGNED	
	CHECKED	
	NO. NOTED	
	STRUCTURE NOTATIONS	
	NO.	

PROFILE	SURVEYED	DATE
	GRADES CHECKED	BY
	S.M. NOTED	
	STRUCTURE NOTATIONS	
	NO.	

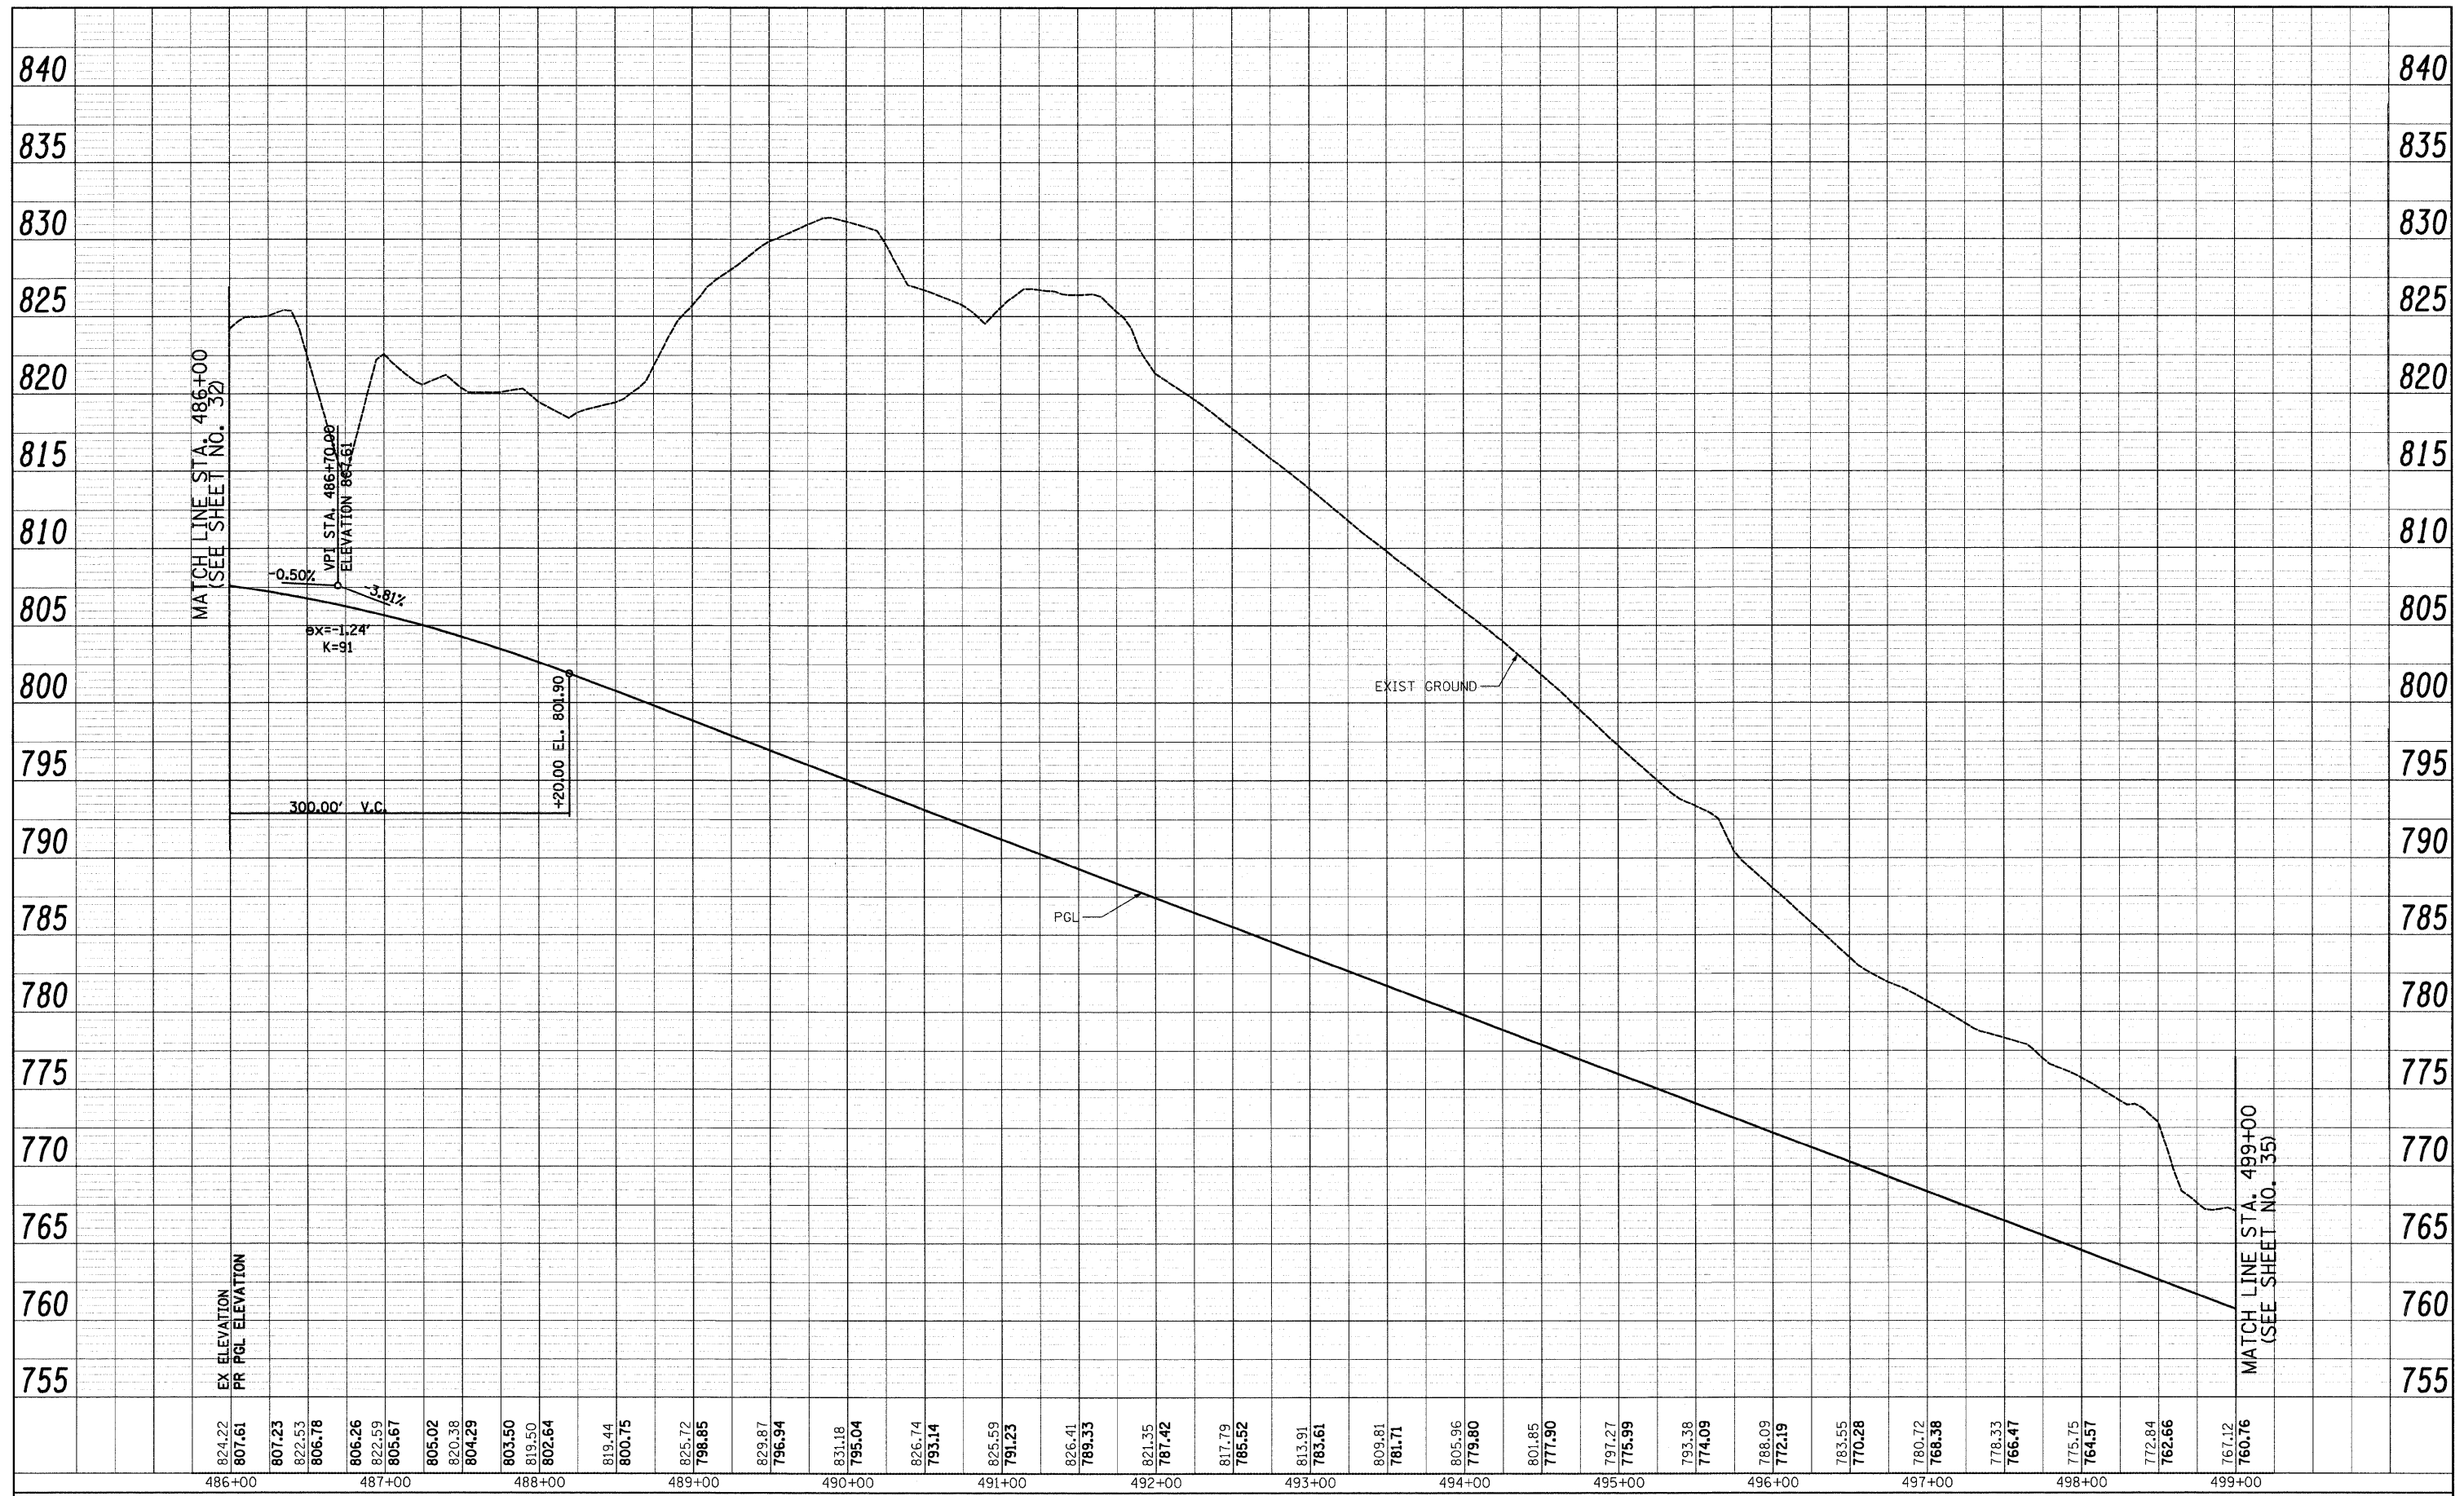

STATION	EX ELEVATION	PR PGL ELEVATION
486+00	824.22	807.61
	807.23	
	822.53	
	806.78	
487+00	806.26	
	822.59	
	805.67	
	805.02	
	820.38	
	804.29	
488+00	803.50	
	819.50	
	802.64	
	819.44	
	800.75	
489+00	825.72	
	798.85	
	829.87	
	796.94	
490+00	831.18	
	795.04	
	826.74	
	793.14	
491+00	825.59	
	791.23	
	826.41	
	789.33	
492+00	821.35	
	787.42	
	817.79	
	785.52	
493+00	813.91	
	783.61	
	809.81	
	781.71	
494+00	805.96	
	779.80	
	801.85	
	777.90	
495+00	797.27	
	775.99	
	793.38	
	774.09	
496+00	788.09	
	772.19	
	783.55	
	770.28	
497+00	780.72	
	768.38	
	778.33	
	766.47	
498+00	775.75	
	764.57	
	772.84	
	762.66	
499+00	767.12	
	760.76	