



LIMITS OF WORK ZONE FOR THIS STAGE

LEGEND

- ○ ○ TYPE I OR II BARRICADES (OR DRUMS) WITH MONO-DIRECTIONAL STEADY-BURN LIGHTS @ 50' CTRS (25' SPACING IN TAPERS, 10' SPACING IN CORNER RADII)
- TTT TYPE III BARRICADE WITH FLASHING LIGHTS
- ↑ TEMPORARY TRAFFIC SIGN ON PERMANENT SUPPORT
- DIRECTION OF TRAFFIC
- FLASHING AMBER BEACON



NOTE:

ALL PAVEMENT MARKINGS ON FINAL PAVEMENT SHALL BE TYPE III TAPE, OTHERWISE ALL PAVEMENT MARKINGS WILL BE TEMPORARY PAVEMENT MARKINGS

ALL DIAMOND SHAPE CONSTRUCTION WARNING SIGNS SHALL BE 48" X 48" UNLESS OTHERWISE NOTED

EXISTING W11-10 (TRUCK CROSSING) SIGNS SHALL REMAIN IN PLACE TO WARN MOTORISTS ABOUT TRUCKS ENTERING AND LEAVING HIGHWAY, IF THE EXISTING SIGNS ARE REMOVED FOR ANY REASON, TEMPORARY BARRICADE MOUNTED W11-10 SHALL BE INSTALLED IN PLACE.

MATCH LINE STA. 455+00
(SEE SHEET NO. 48 & 49)

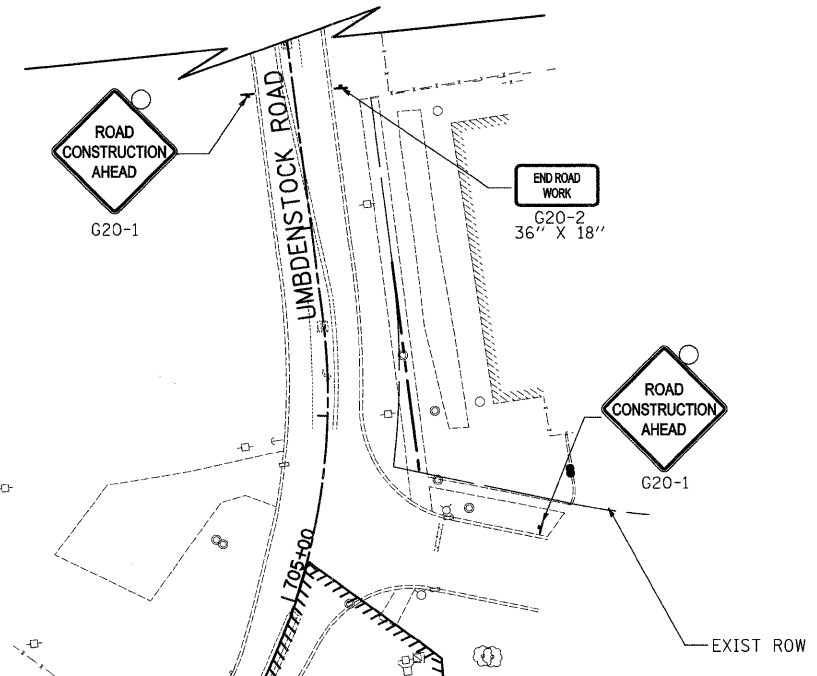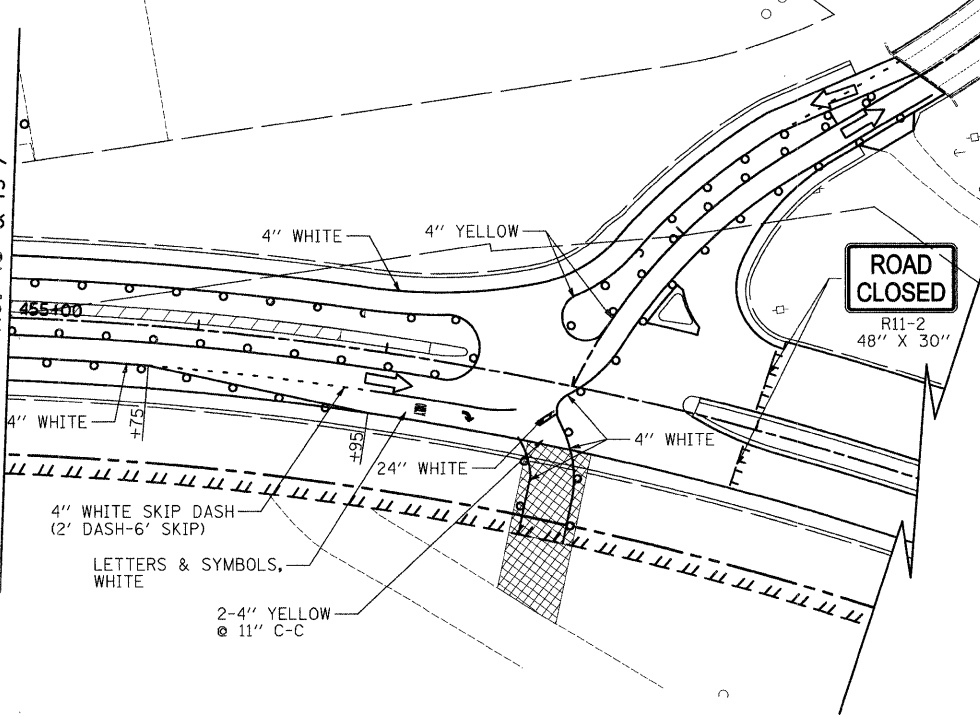

STEARNS ROAD

FILE NAME = 	USER NAME = jsm DESIGNED - JSM DRAWN - JSM CHECKED - DNM DATE - 3/30/09	REVISED - REVISED - REVISED - REVISED -	KANE COUNTY DIVISION OF TRANSPORTATION	MAINTENANCE OF TRAFFIC - STEARNS ROAD STAGE 4A & 4B		F.A. RTE. 361 SECTION 06-00214-25-BR COUNTY KANE TOTAL SHEETS 220 SHEET NO. 50 CONTRACT NO. 63076
	PLOT SCALE = 50.0000' / IN. PLOT DATE = 3/30/2009	SCALE: 1" = 50' SHEET NO. 14 OF 14 SHEETS STA. 455+00 TO STA.		FED. ROAD DIST. NO. 1 ILLINOIS FED. AID PROJECT		