


PLAN	REVISED	DATE
NO. _____	BY _____	_____
NOTE BOOK	ALIGNED	CHECKED
NO. _____	FILE NAME	_____

PROFILE	REVISED	DATE
NO. _____	BY _____	_____
NOTE BOOK	GRADES CHECKED	_____
NO. _____	STRUCTURE NOTATIONS CHKD	_____

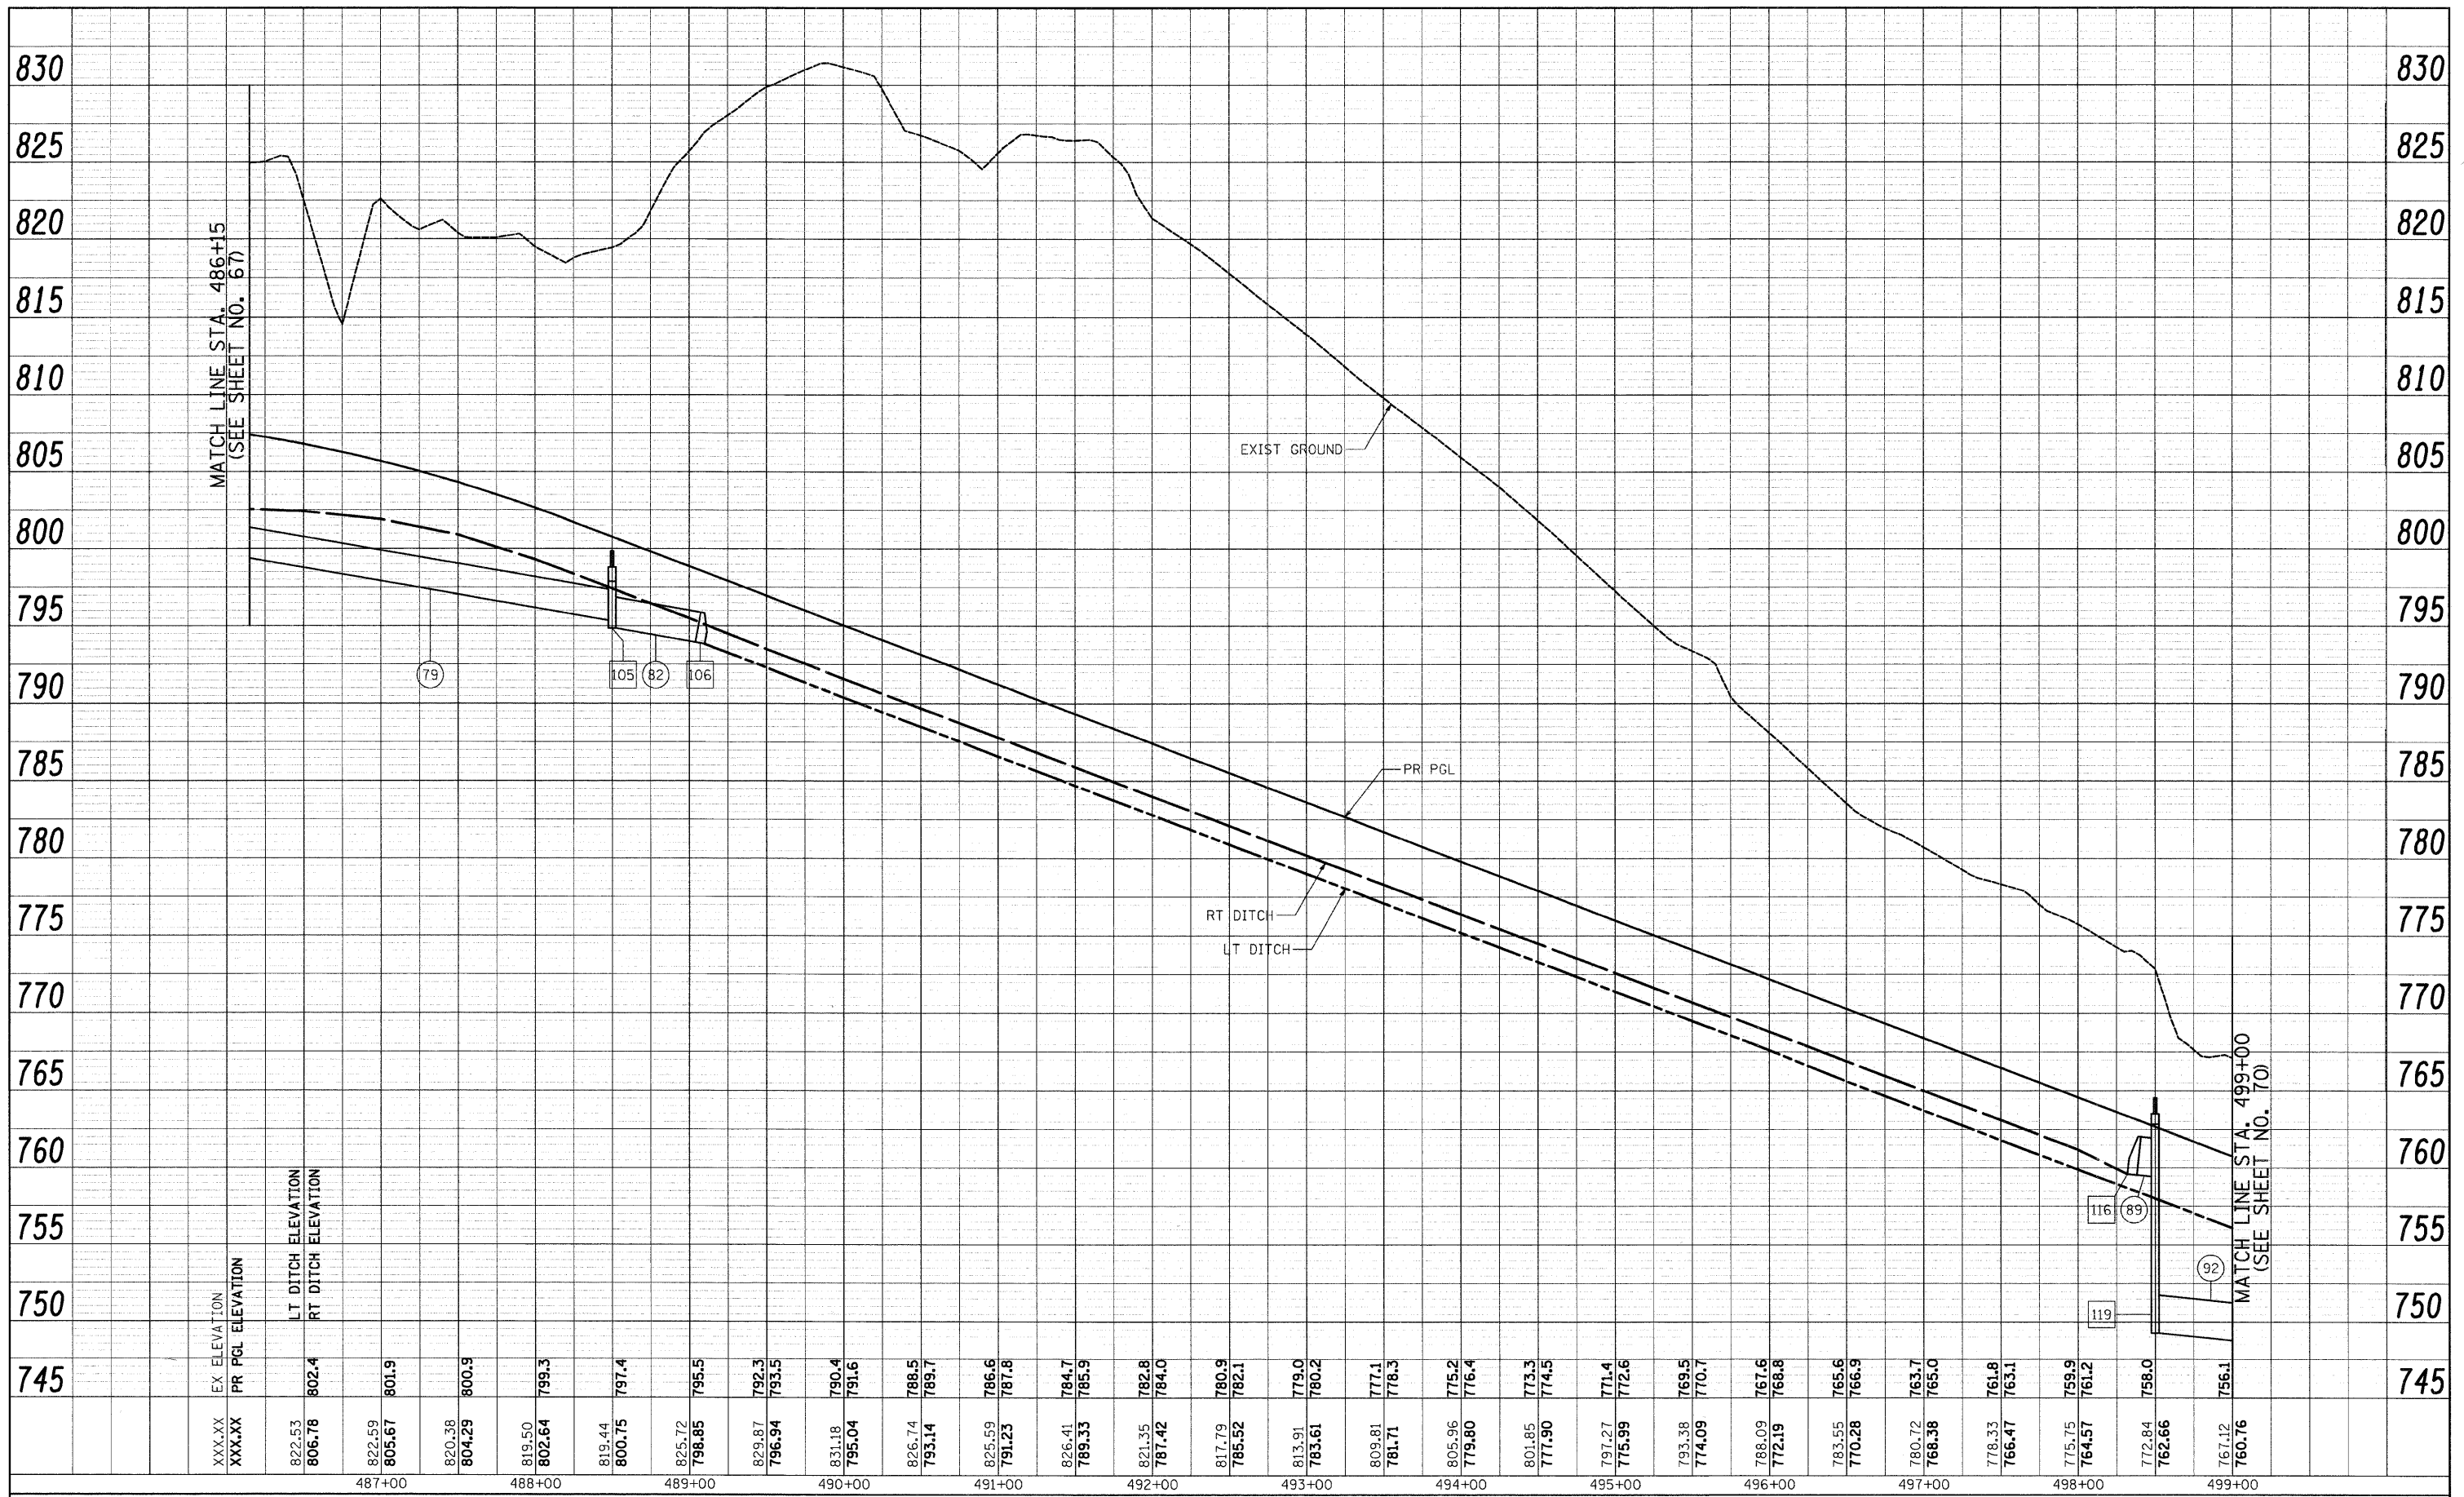

FILE NAME =	USER NAME = mjp	DESIGNED - MJP	REVISED -	KANE COUNTY DIVISION OF TRANSPORTATION	DRAINAGE AND UTILITIES - STEARNS ROAD	F.A. RTE.	SECTION	COUNTY	TOTAL SHEETS	SHEET NO.
	PLOT SCALE = 50.0000' / IN.	DRAWN - MJP	REVISED -			361	06-00214-25-BR	KANE	220	69
PLOT DATE = 3/27/2009	CHECKED - DNM	DATE - 3/30/09	REVISED -	SCALE: 1"=50'	SHEET NO. 7 OF 14 SHEETS	STA. 486+00	TO STA. 499+00	CONTRACT NO.		
						FED. ROAD DIST. NO. 1 ILLINOIS FED. AID PROJECT				