


NOTE:
 ALL PAVEMENT MARKINGS ON HMA PAVEMENT SHALL BE EPOXY PAVEMENT MARKING.
 ALL PAVEMENT MARKINGS ON CONCRETE PAVEMENT SHALL BE POLYUREA TYPE 1.
 THE CONTRACTOR SHALL PROVIDE A 8" CORE DRILL FOR SIGN PLACEMENT WITHIN THE BARRIER MEDIAN. THE CORE DRILL SHALL EXTEND THE FULL DEPTH OF THE MEDIAN.

ALL NEW SIGNS IN COUNTY R.O.W., EXCEPT THOSE MOUNTED ON TRAFFIC SIGNAL MAST ARMS, ARE TO BE FURNISHED AND INSTALLED BY KDOT SIGN SHOP. THE CONTRACTOR SHALL CONTACT RAY JOHNSON AT 630-669-7912 A MINIMUM OF 15 WORKING DAYS PRIOR TO THE DESIRED TIME OF INSTALLATION.

STEARNS ROAD

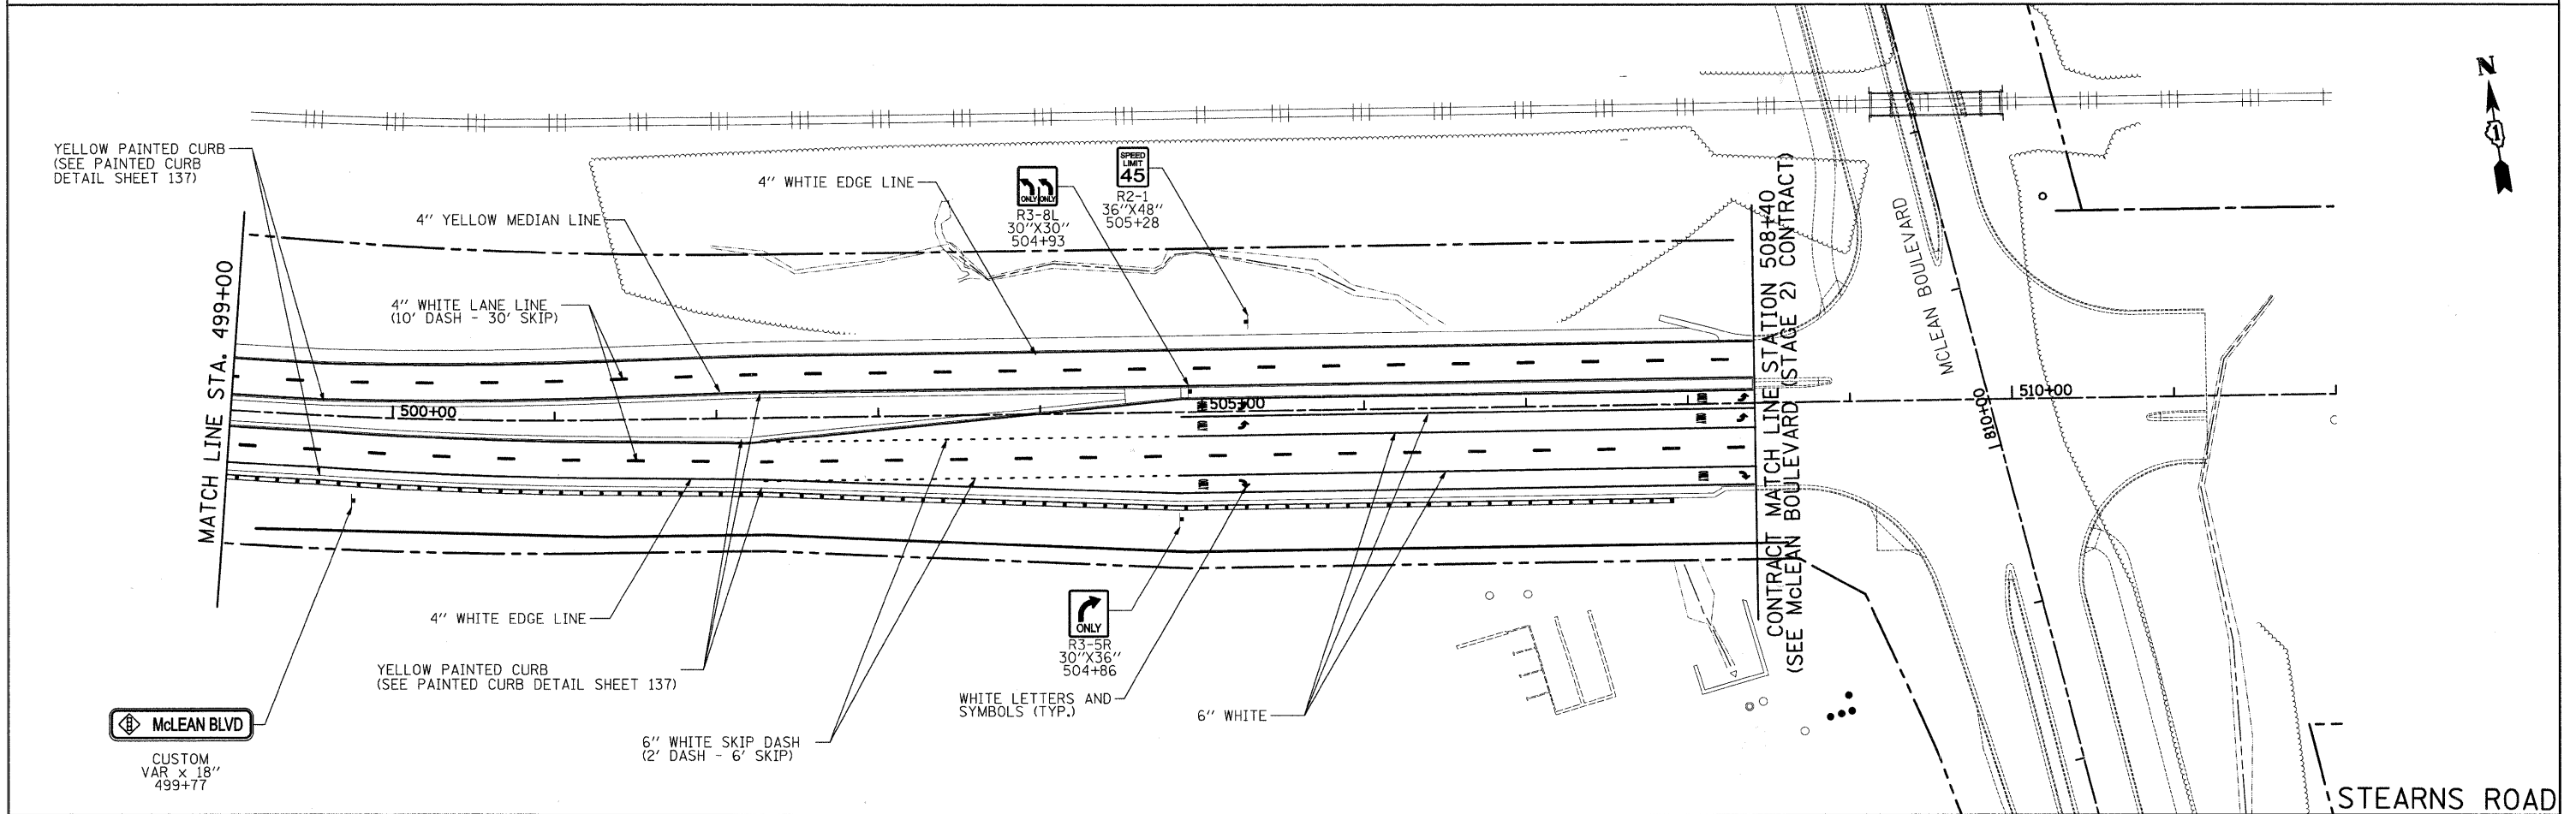

YELLOW PAINTED CURB (SEE PAINTED CURB DETAIL SHEET 137)
 4" YELLOW MEDIAN LINE
 4" WHITE LANE LINE (10' DASH - 30' SKIP)
 4" WHITE EDGE LINE
 YELLOW PAINTED CURB (SEE PAINTED CURB DETAIL SHEET 137)
 4" WHITE EDGE LINE
 6" WHITE SKIP DASH (2' DASH - 6' SKIP)
 6" WHITE

CONTRACT MATCH LINE STATION 508+40 (SEE McLEAN BOULEVARD (STAGE 2) CONTRACT)

McLEAN BLVD
 CUSTOM VAR x 18" 499+77

STEARNS ROAD

	FILE NAME =	DESIGNED - JSM	REVISED -	KANE COUNTY DIVISION OF TRANSPORTATION	SIGNING AND PAVEMENT MARKING PLAN	F.A. RTE. 361	SECTION 06-00214-25-BR	COUNTY KANE	TOTAL SHEETS 220	SHEET NO. 98			
	USER NAME = ead	DRAWN - EDS	REVISED -			SCALE: 1" = 50'	SHEET NO. 4 OF 4 SHEETS	STA. 486+00 TO STA. 508+40	CONTRACT NO. 63076				
	PLOT SCALE = 50,0000' / IN.	CHECKED - DNM	REVISED -			ILLINOIS/FED. AID PROJECT							
	PLOT DATE = 3/27/2009	DATE - 3/30/09	REVISED -										