


TO MCDONALD ROAD/ACCESS DRIVE INTERSECTION  
(SEE SHEET 2 OF 2)

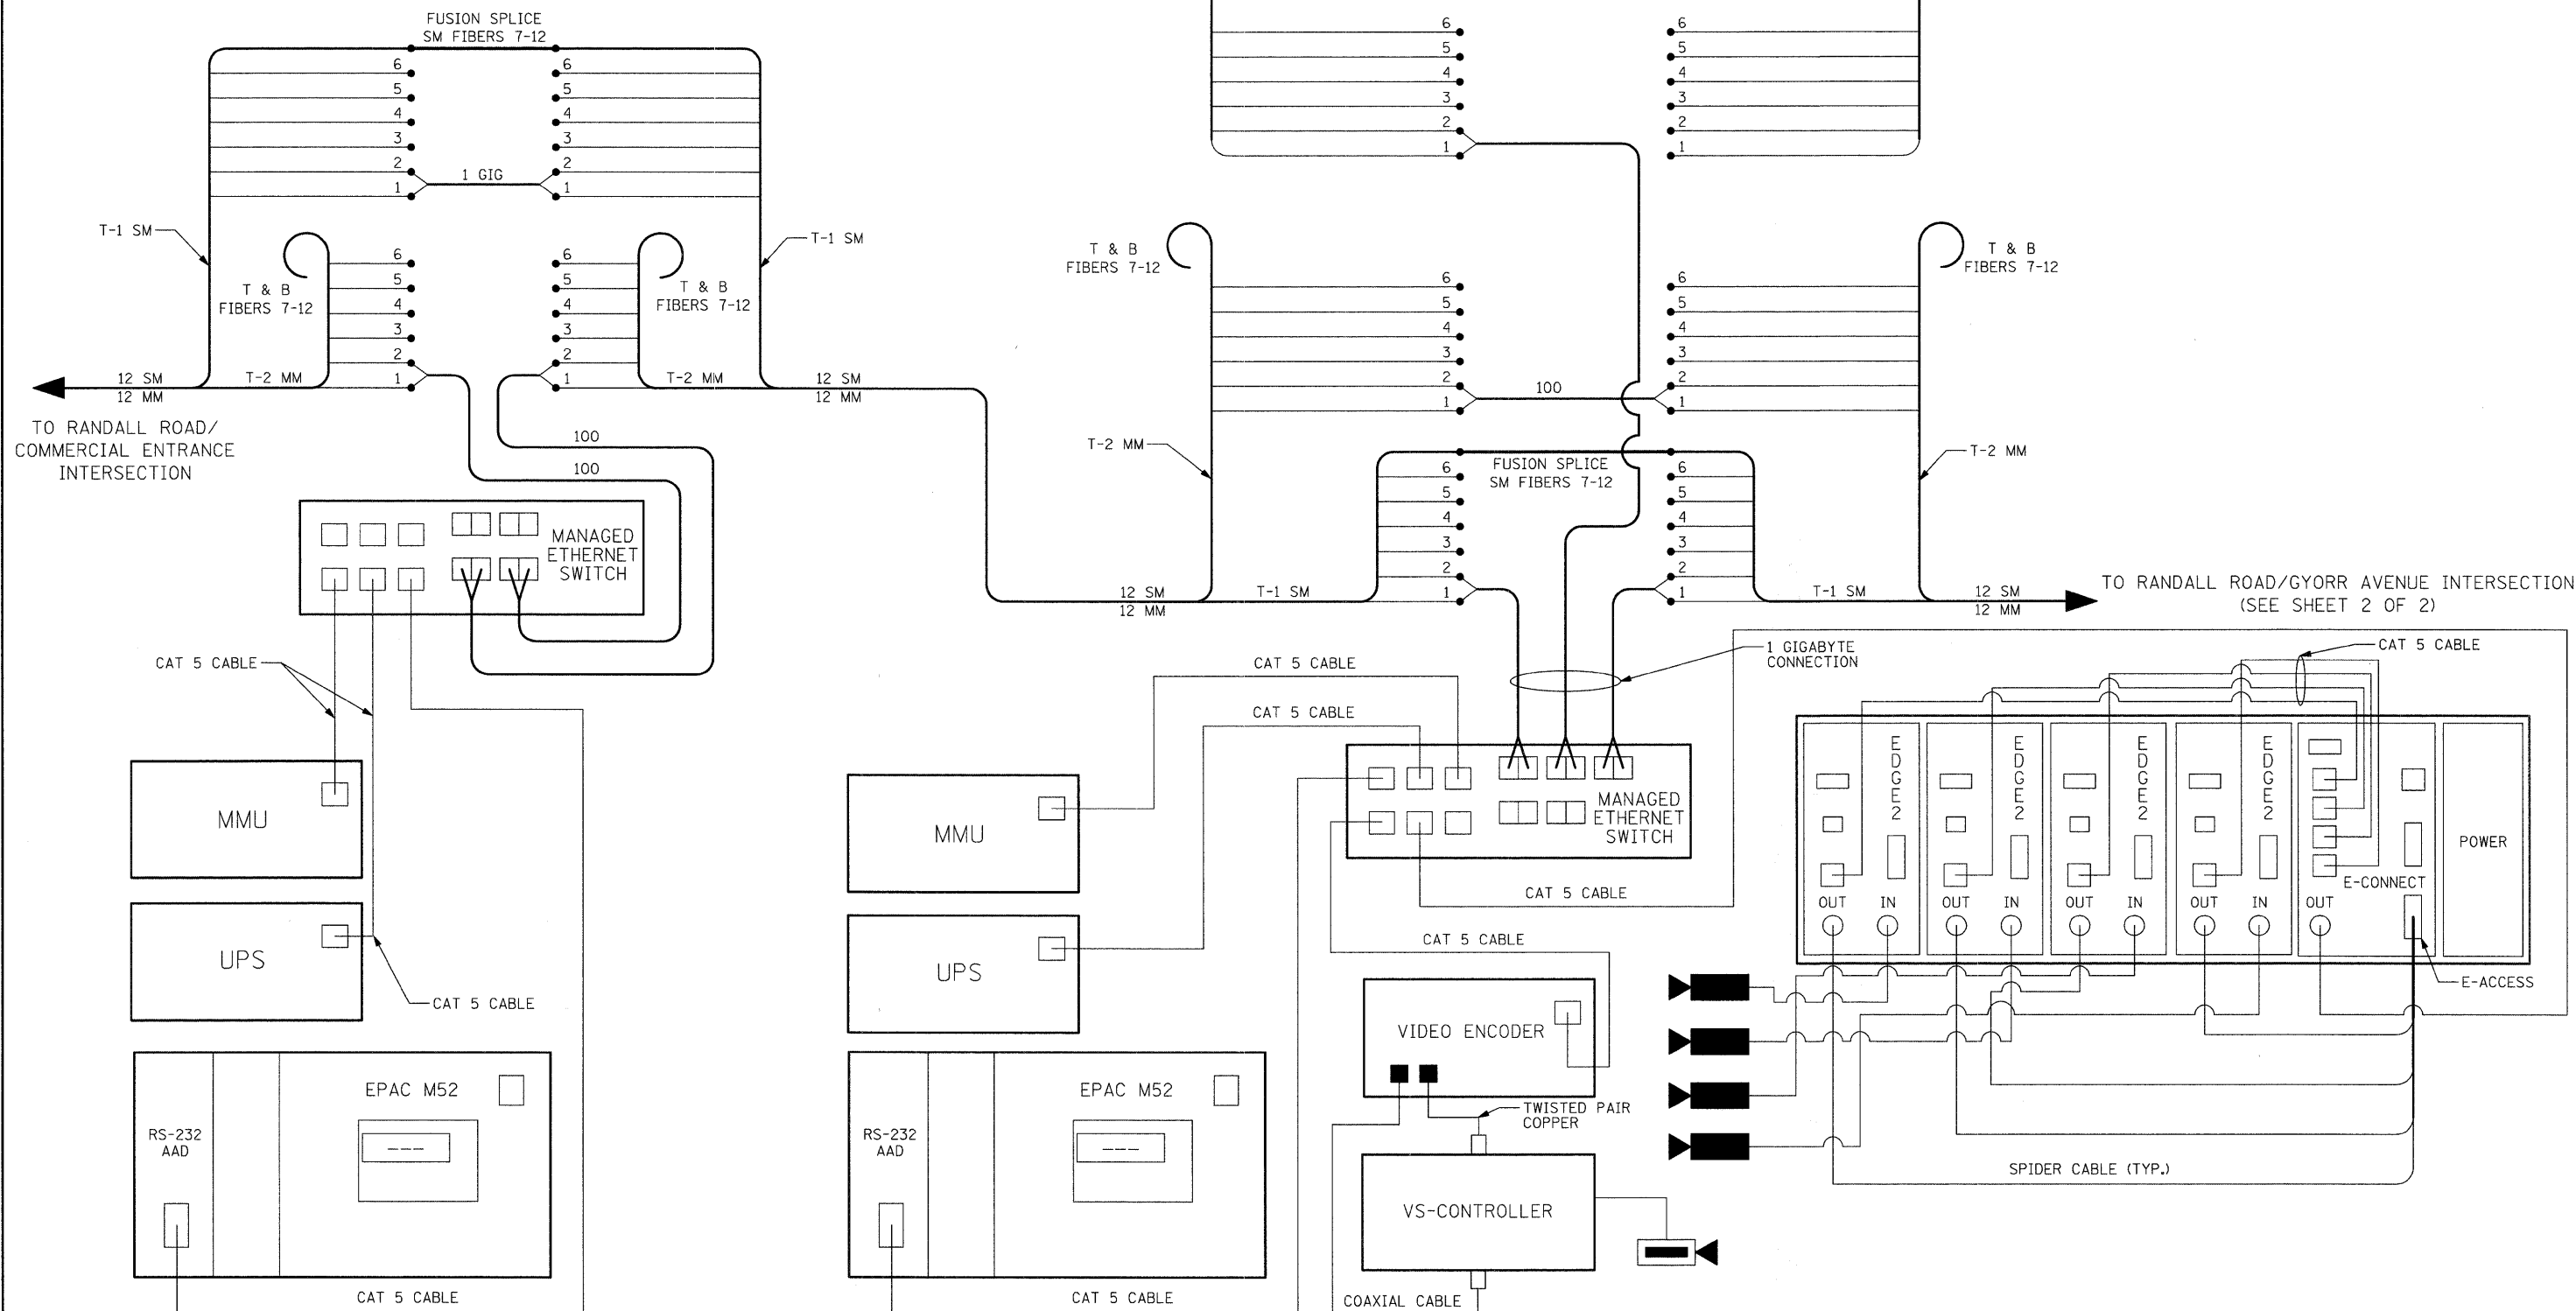

RANDALL ROAD AT THORNWOOD AVENUE

RANDALL ROAD AT STEARNS ROAD/MCDONALD ROAD

	USER NAME = CIVILTECH ENGINEERING, INC.	DESIGNED - JSH	REVISED -	<b>KANE COUNTY DIVISION OF TRANSPORTATION</b>	<b>ETHERNET SYSTEM SCHEMATIC (SHEET 1 OF 2) RANDALL ROAD</b>			F.A.P. RTE. 361	SECTION 06-00214-25-BR	COUNTY KANE	TOTAL SHEETS 220	SHEET NO. 113
	PLOT SCALE = 5/8	DRAWN - CEC	REVISED -		SCALE: N.T.S.	SHEET NO. 19 OF 23 SHEETS	STA. TO STA.	<b>CONTRACT NO. 63076</b>				
	PLOT DATE = 3/24/2009	CHECKED - BRD	REVISED -					FED. ROAD DIST. NO. 7 ILLINOIS FED. AID PROJECT				
	DATE - 3/30/09	REVISED -										