


PLAN	SURVEYED	DATE
	PLOTTED	BY
	GRADES CHECKED	
	ROADWAY CHECKED	
	STRUCTURE NOTATIONS CHKD	
	NO.	

PROFILE	SURVEYED	DATE
	PLOTTED	BY
	GRADES CHECKED	
	ROADWAY CHECKED	
	STRUCTURE NOTATIONS CHKD	
	NO.	

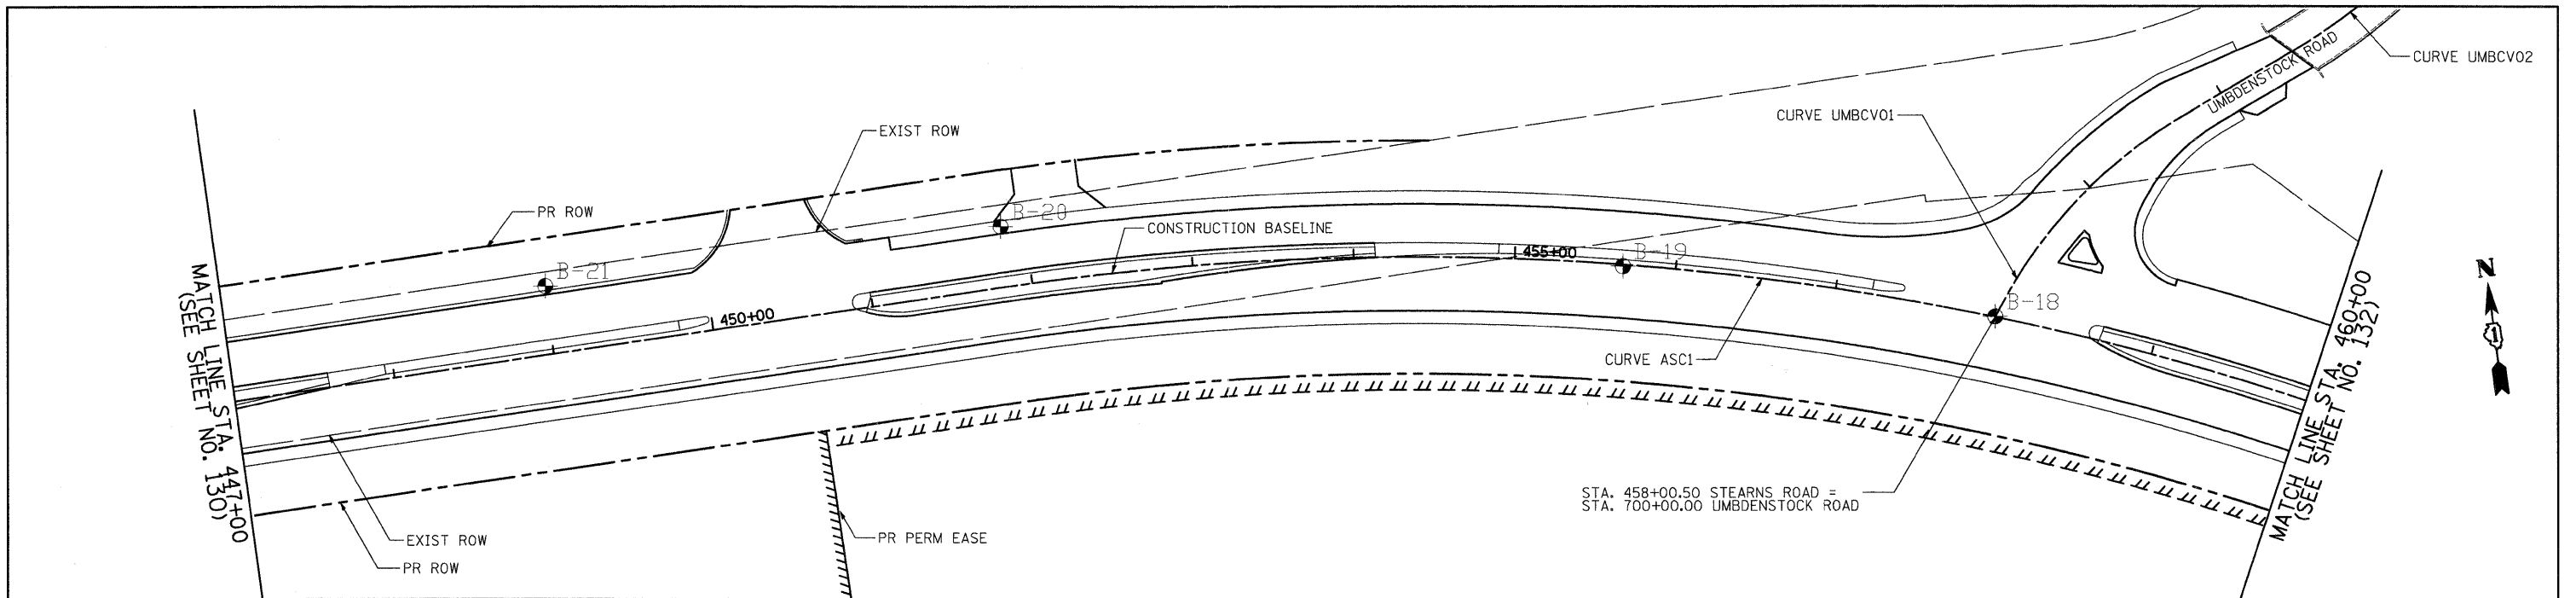

SOIL PROFILE DRAWING
MIDLAND STANDARD ENGINEERING & TESTING, INC.
STEARNS ROAD BRIDGE CORRIDOR - STAGE 5
SOUTH ELGIN, ILLINOIS
MSET PROJECT NO. 88218
JULY 2008

LEGEND
 BOREING NUMBER BOREING LOCATION
 N = Standard Penetration Resistance, blows per foot
 Mc = Moisture Content
 Qu = Unconfined Compressive Strength, tons per square foot (lab)
 Qp = Unconfined Compressive Strength, tons per square foot (field)
 * = Sample tested for Classification
 ▽ = Water Level During Drilling

